





EXISTING FRONT ELEVATION
1:100 @ A3

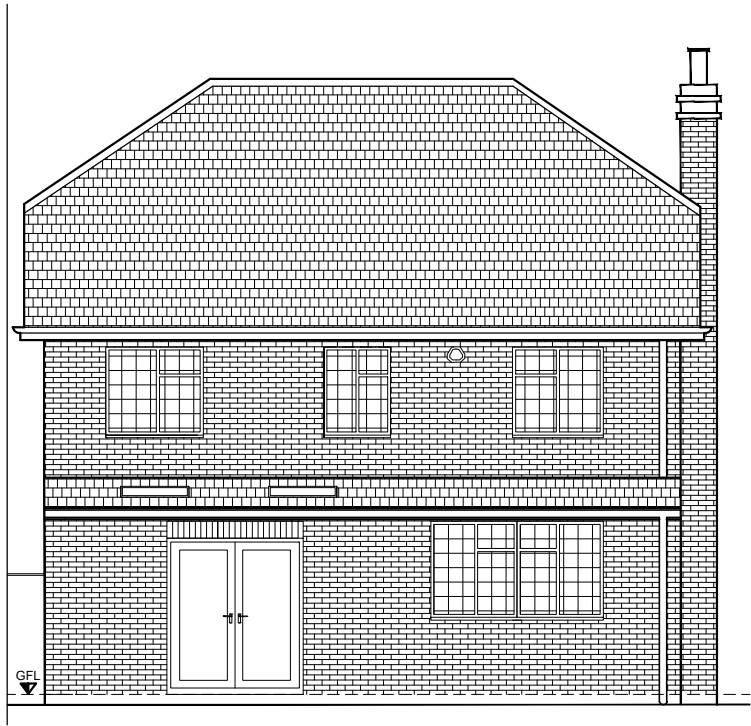

EXISTING REAR ELEVATION
1:100 @ A3



PROPOSED FRONT ELEVATION (to remain as existing)
1:100 @ A3

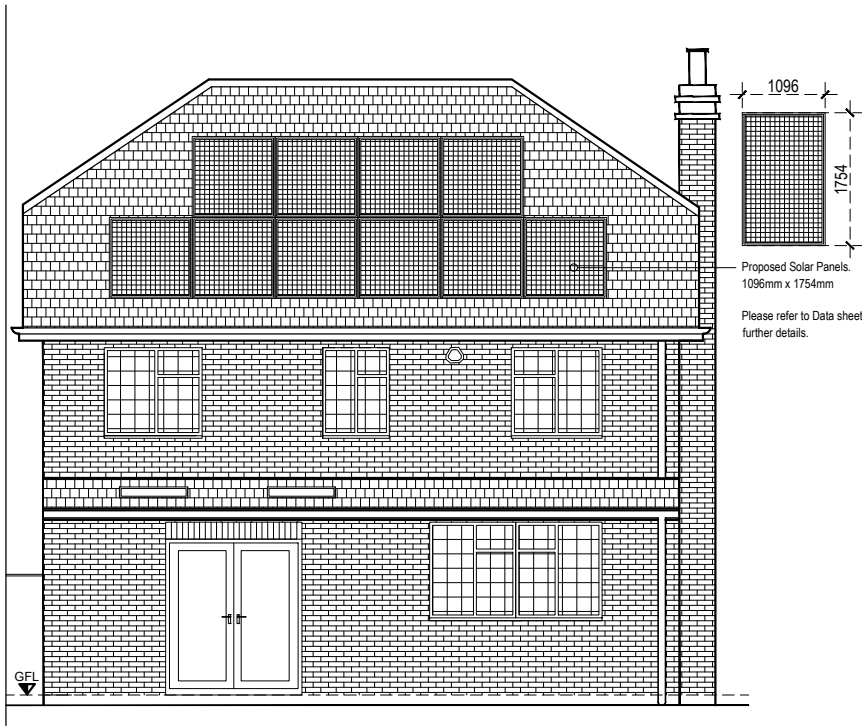

PROPOSED REAR ELEVATION
1:100 @ A3

Project:
13 KILPATRICK WAY,
HAYES,
UB4 9SX

Title:
SOLAR PANELS
EXISTING & PROPOSED
FRONT & REAR ELEVATION

-	Nov 2022	Preliminary
Rev	Date	Description
Scale: 1:100@A3		
Initial Date: Nov 2022		
Drawing No: 13KW-0B		
Rev: -		

GENERAL NOTES

1. These documents are for planning purposes only.
2. Contractor must verify all dimensions on site before commencing any work or shop drawings.