




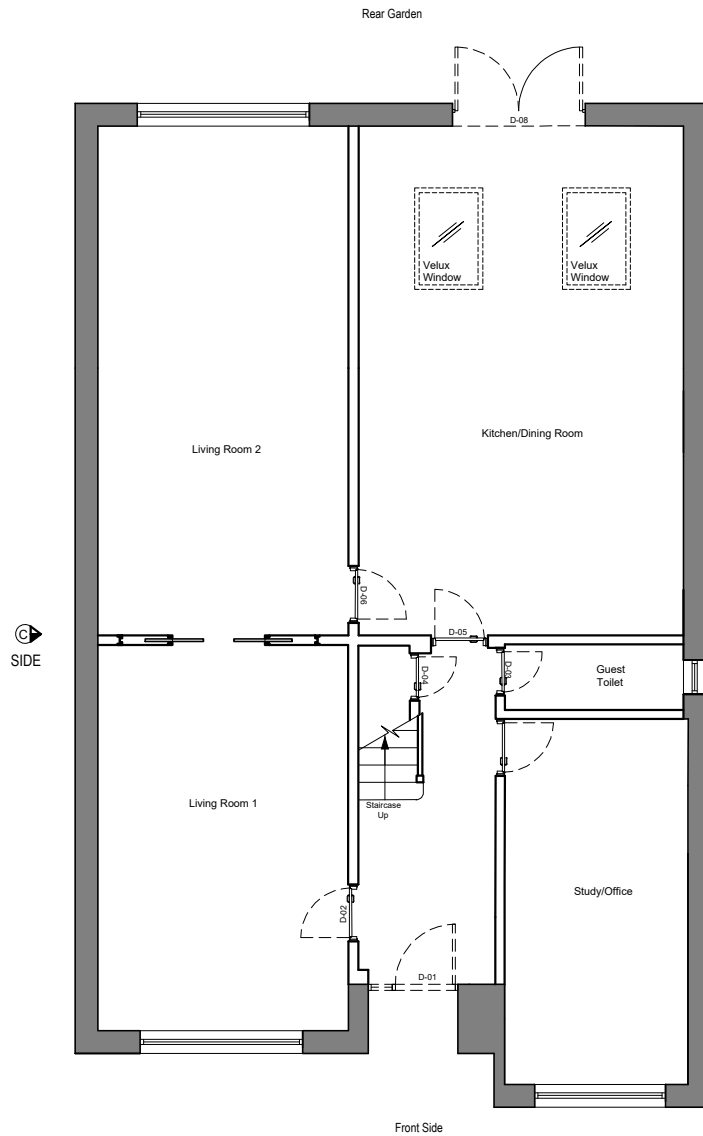

EXISTING GROUND FLOOR
Scale 1:100

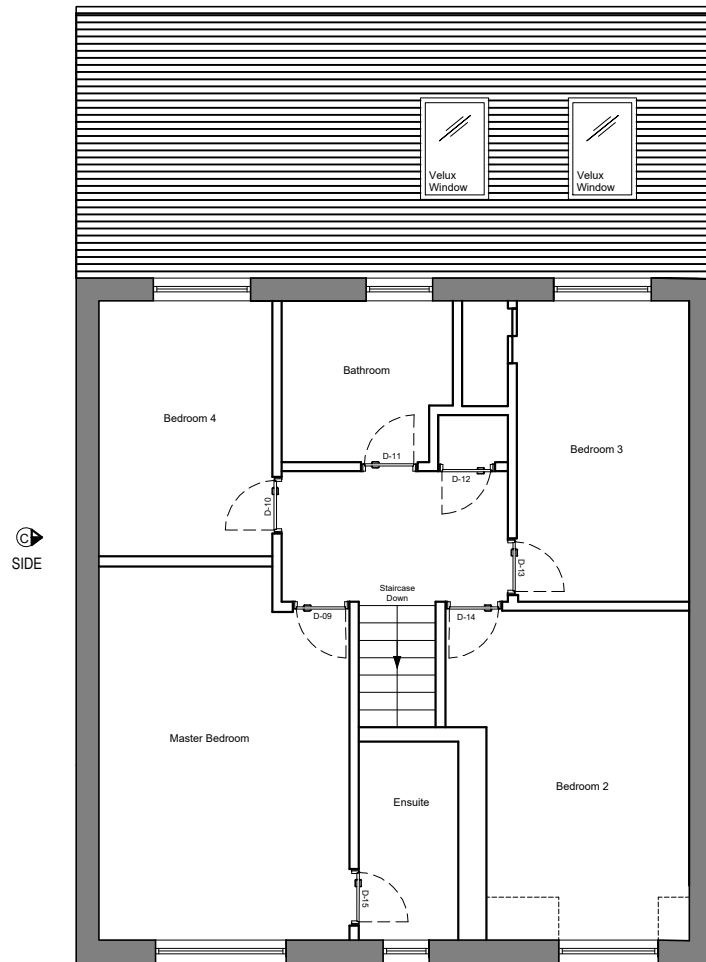

EXISTING FIRST FLOOR
Scale 1:100

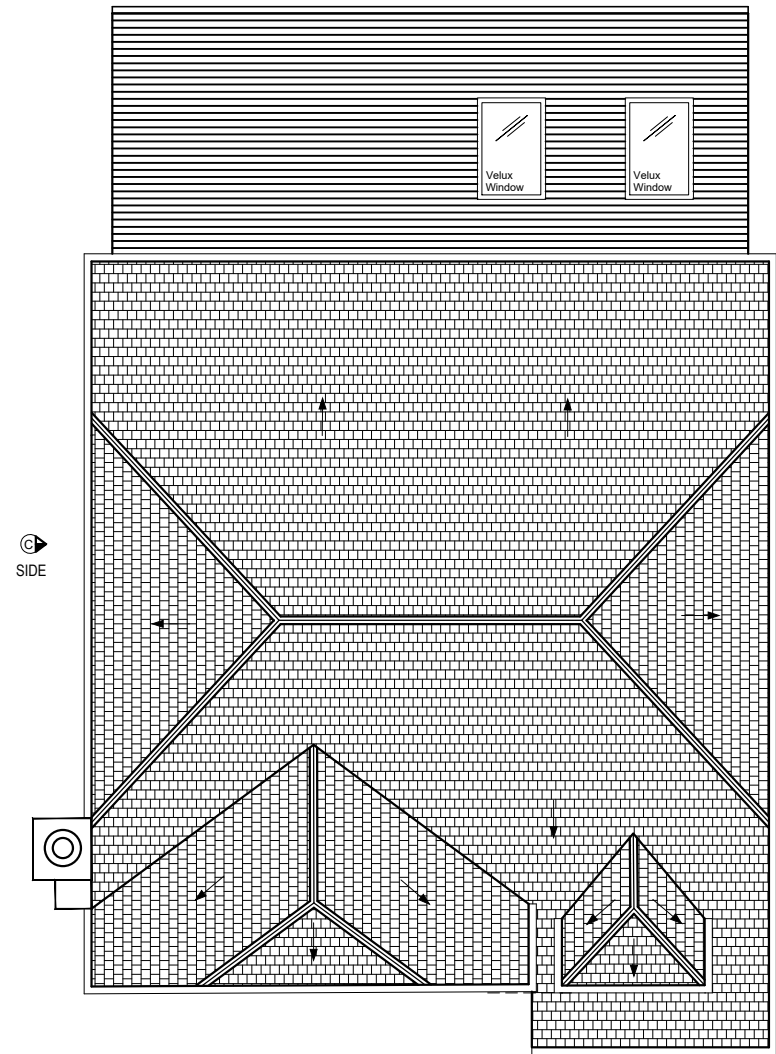

EXISTING ROOF
Scale 1:100

Project:
13 KILPATRICK WAY,
HAYES,
UB4 9SX

Title:
LOFT CONVERSION
EXISTING PLANS
GROUND, FIRST & ROOF PLAN

-	Oct 2023	Preliminary
Rev	Date	Description
GENERAL NOTES		
Scale: 1:100@A3		
Initial Date: Oct 2023		
Drawing No: 13KW-001		Rev: -

1. These documents are for planning purposes only.
2. Contractor must verify all dimensions on site before commencing any work or shop drawings.

KEY TO WALL TYPES

Existing External Walls
Existing Internal Walls

0 1m 2m 3m
1:100@A3

