





EXISTING FRONT ELEVATION  
Scale 1:100

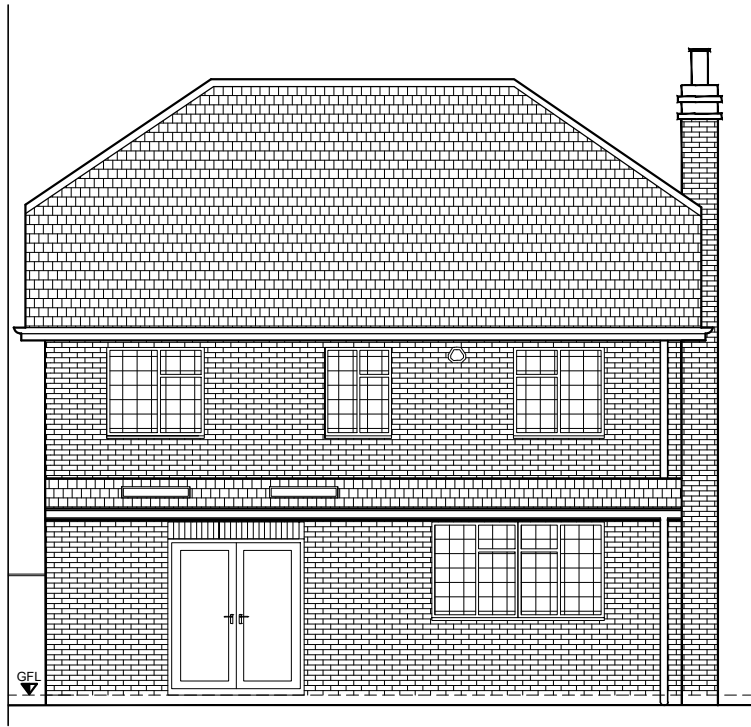

EXISTING REAR ELEVATION  
Scale 1:100

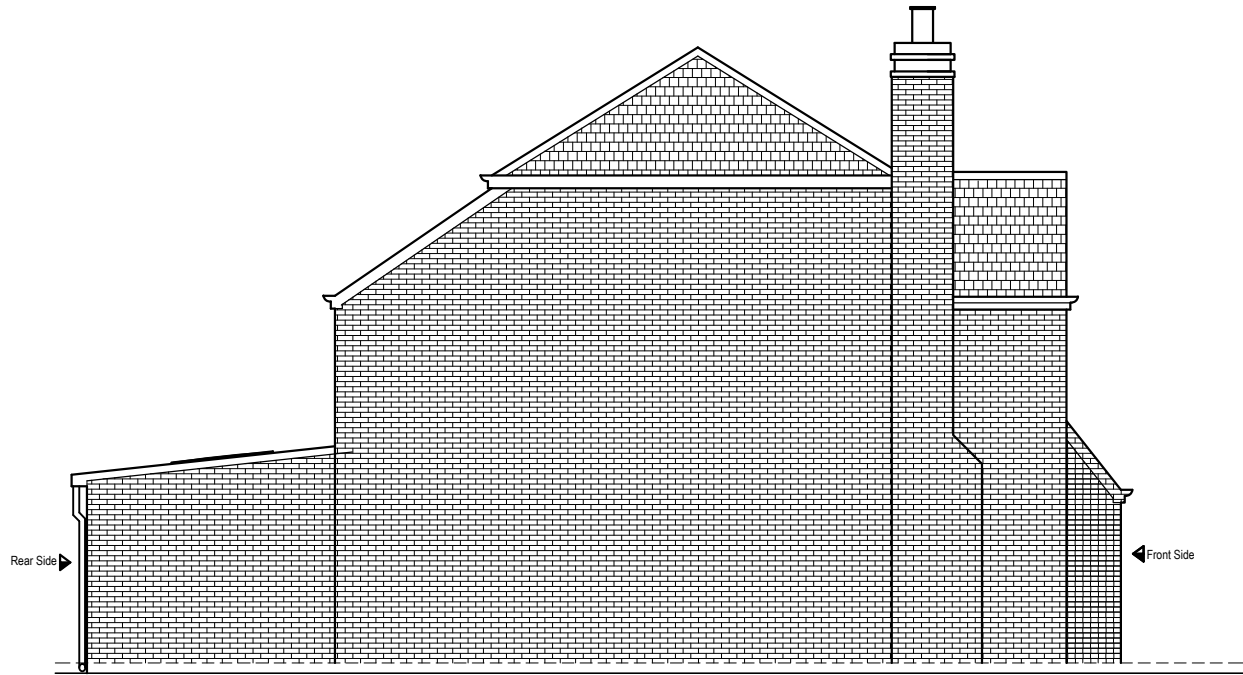

EXISTING SIDE ELEVATION  
Scale 1:100

Project:  
13 KILPATRICK WAY,  
HAYES,  
UB4 9SX

Title:  
LOFT CONVERSION  
EXISTING ELEVATIONS  
FRONT, REAR & SIDE

|                           |          |             |
|---------------------------|----------|-------------|
| -                         | Oct 2023 | Preliminary |
| Rev                       | Date     | Description |
| Scale:<br>1:100@A3        |          |             |
| Initial Date:<br>Oct 2023 |          |             |
| Drawing No:<br>13KW-002   |          | Rev:<br>-   |

GENERAL NOTES  
1. These documents are for planning purposes only.  
2. Contractor must verify all dimensions on site  
before commencing any work or shop drawings.