





PROPOSED FRONT ELEVATION
Scale 1:100

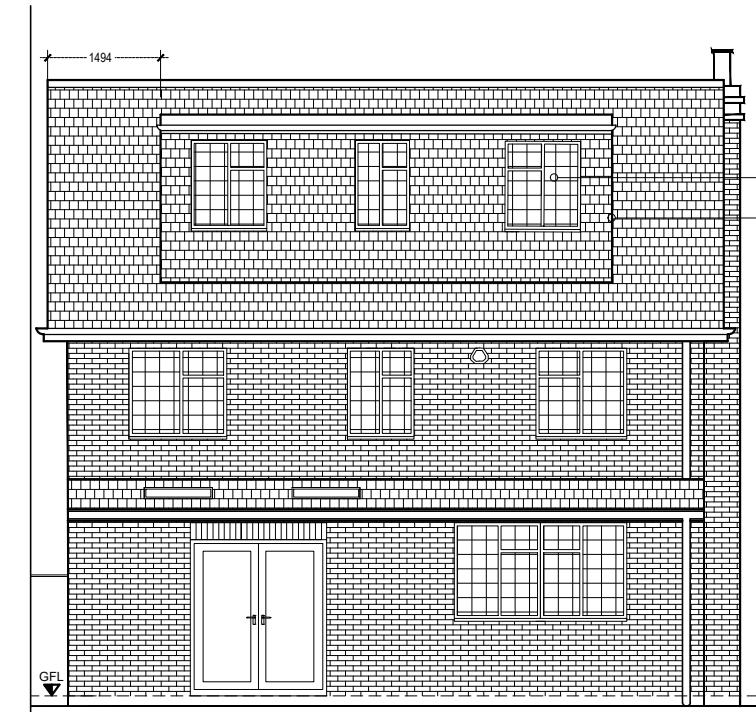

PROPOSED REAR ELEVATION
Scale 1:100

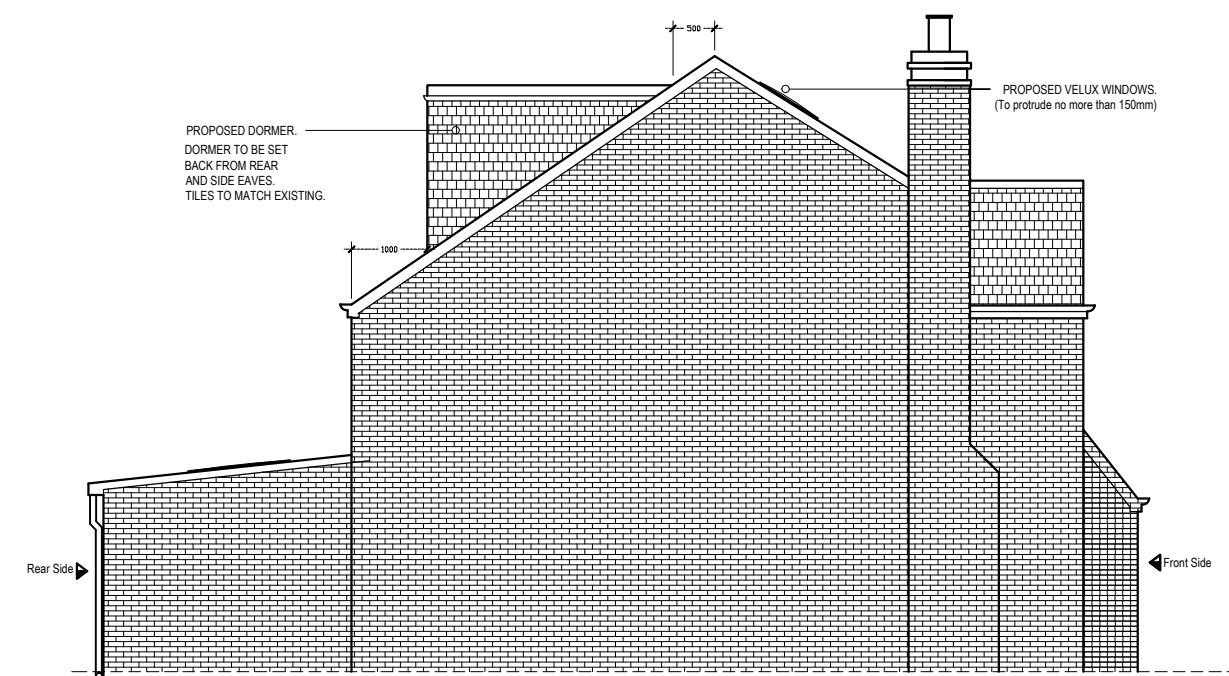

PROPOSED SIDE ELEVATION
Scale 1:100

A	Dec 2023	Revision
-	Oct 2023	Preliminary
Rev	Date	Description
GENERAL NOTES		
Scale: 1:100@A3 <small>1. These documents are for planning purposes only. 2. Contractor must verify all dimensions on site before commencing any work or shop drawings.</small>		
Initial Date: Oct 2023		
Drawing No: 13KW-004		
Rev: Rev01		

Project:
13 KILPATRICK WAY,
HAYES,
UB4 9SX

Title:
LOFT CONVERSION
PROPOSED ELEVATIONS
FRONT, REAR & SIDE