




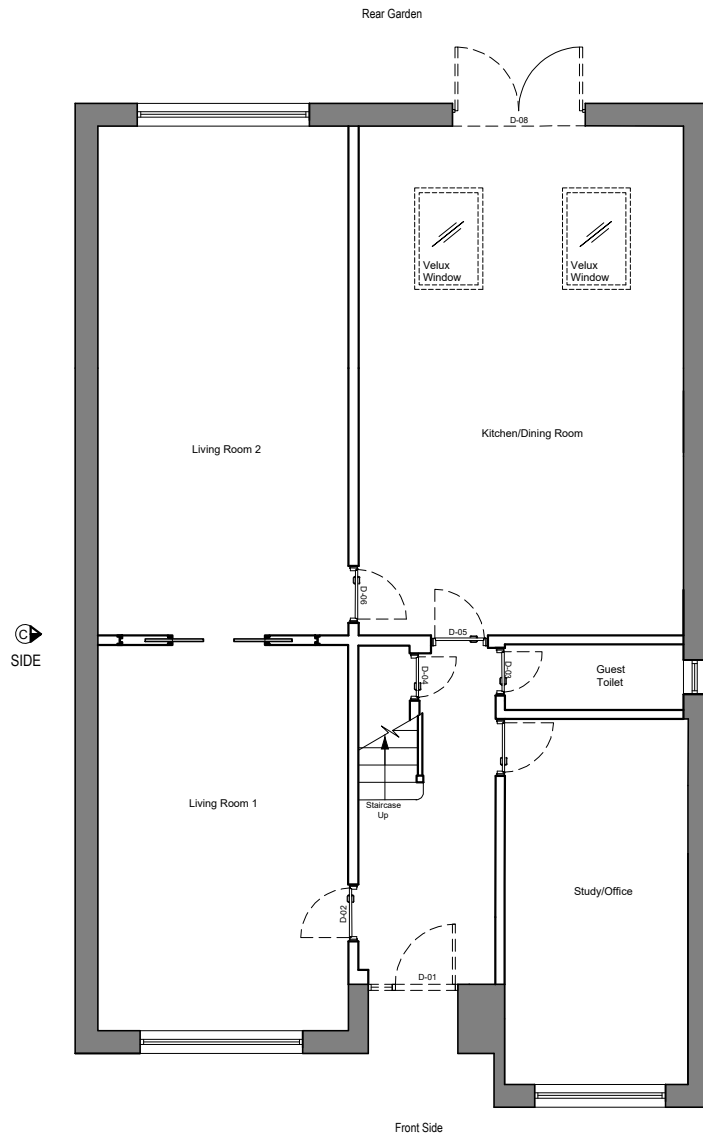

EXISTING GROUND FLOOR
Scale 1:100

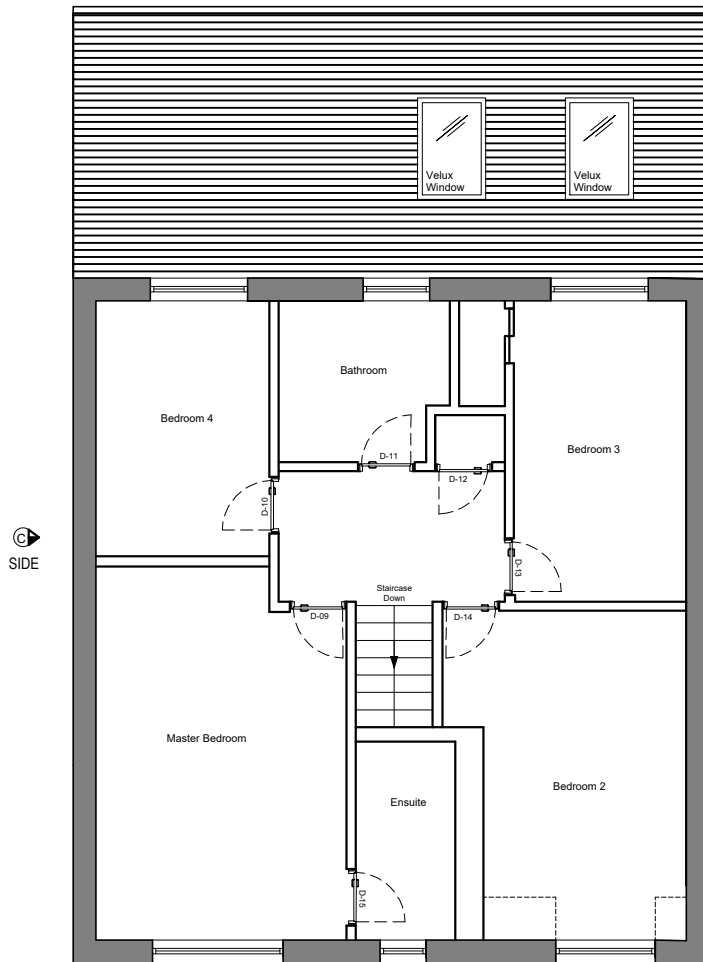

EXISTING FIRST FLOOR
Scale 1:100

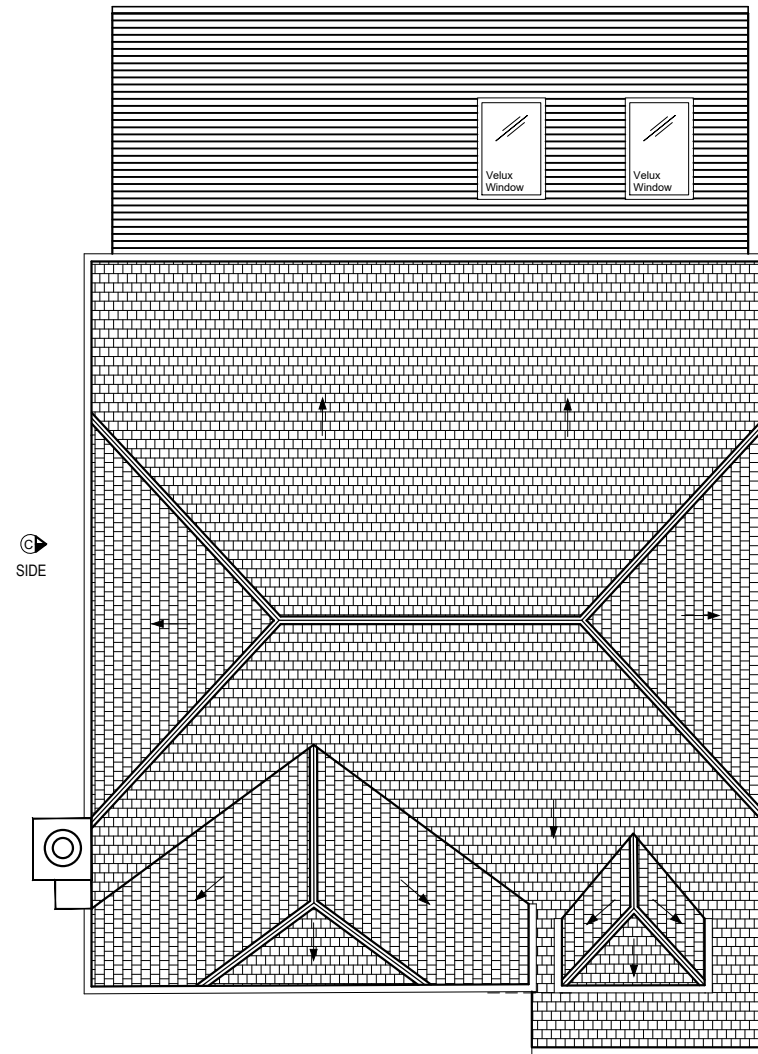

EXISTING ROOF
Scale 1:100

Project:
13 KILPATRICK WAY,
HAYES,
UB4 9SX

Title:
LOFT CONVERSION
EXISTING PLANS
GROUND, FIRST & ROOF PLAN

-	Feb 2024	Preliminary
Rev	Date	Description
Scale: 1:100@A3		
Initial Date: Feb 2024		
Drawing No: 13KW-001		Rev: -

GENERAL NOTES

1. These documents are for planning purposes only.
2. Contractor must verify all dimensions on site before commencing any work or shop drawings.

KEY TO WALL TYPES

Existing External Walls
Existing Internal Walls

0 1m 2m 3m
1:100@A3

