





EXISTING FRONT ELEVATION
Scale 1:100

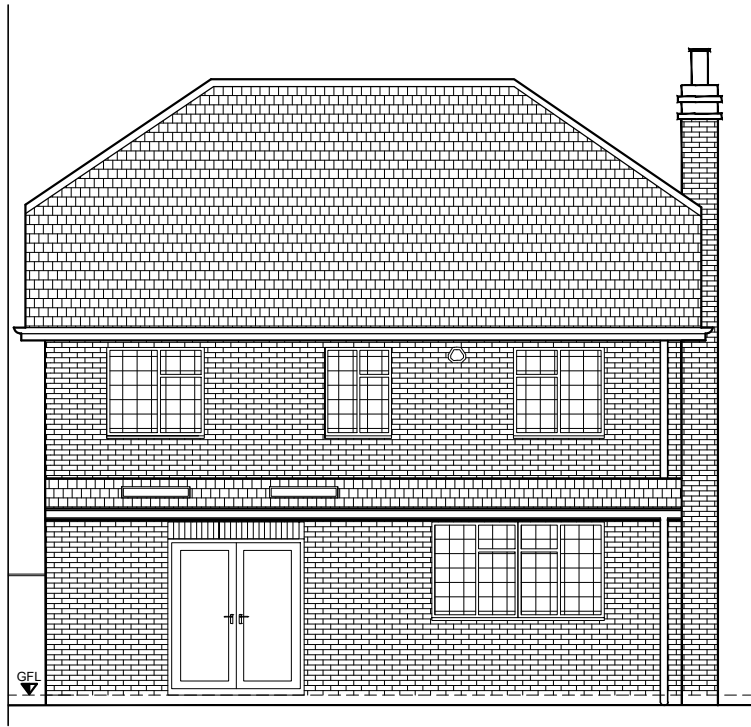

EXISTING REAR ELEVATION
Scale 1:100

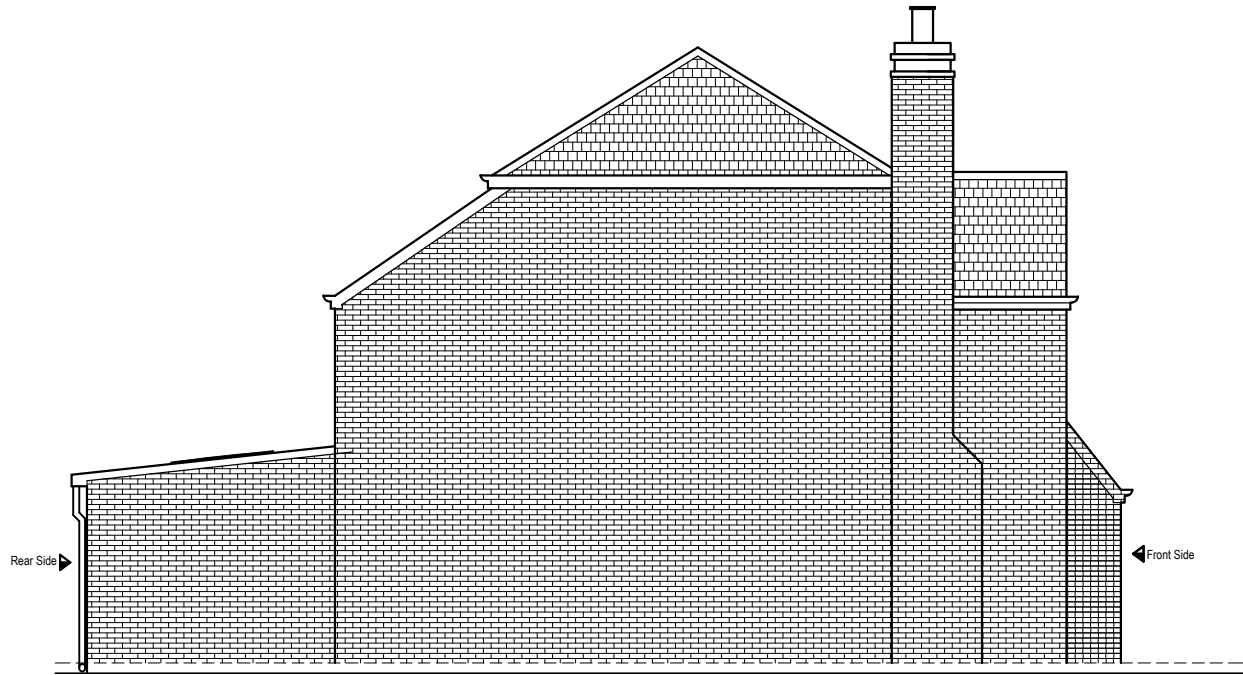

EXISTING SIDE ELEVATION
Scale 1:100

Project:
13 KILPATRICK WAY,
HAYES,
UB4 9SX

Title:
LOFT CONVERSION
EXISTING ELEVATIONS
FRONT, REAR & SIDE

-	Feb 2024	Preliminary
Rev	Date	Description
Scale: 1:100@A3		
Initial Date: Feb 2024		
Drawing No: 13KW-002		Rev: -

GENERAL NOTES
1. These documents are for planning purposes only.
2. Contractor must verify all dimensions on site before commencing any work or shop drawings.