




PROPOSED GROUND FLOOR (to remain as existing)  
Scale 1:100

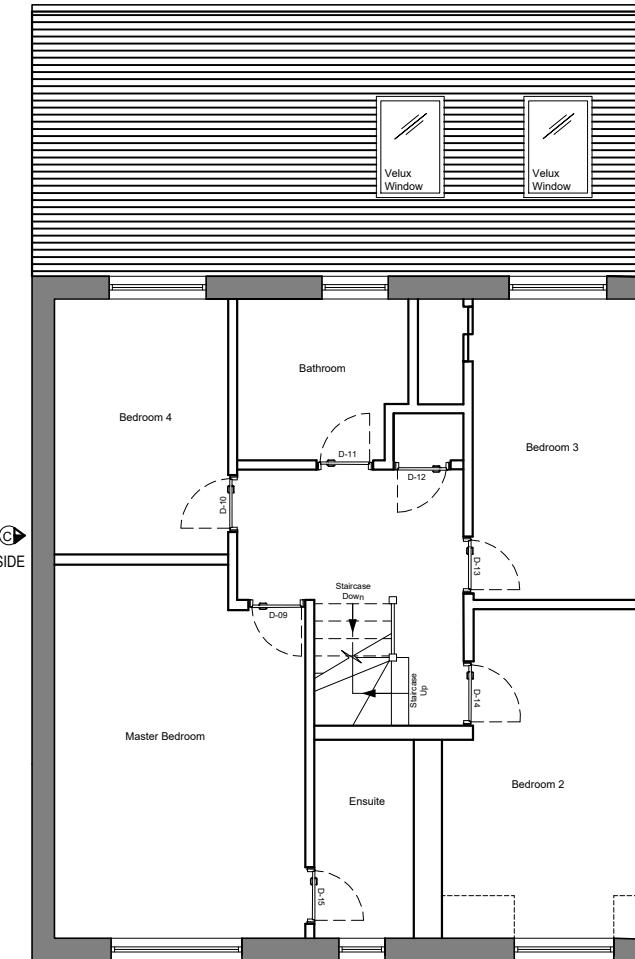

PROPOSED FIRST FLOOR  
Scale 1:100

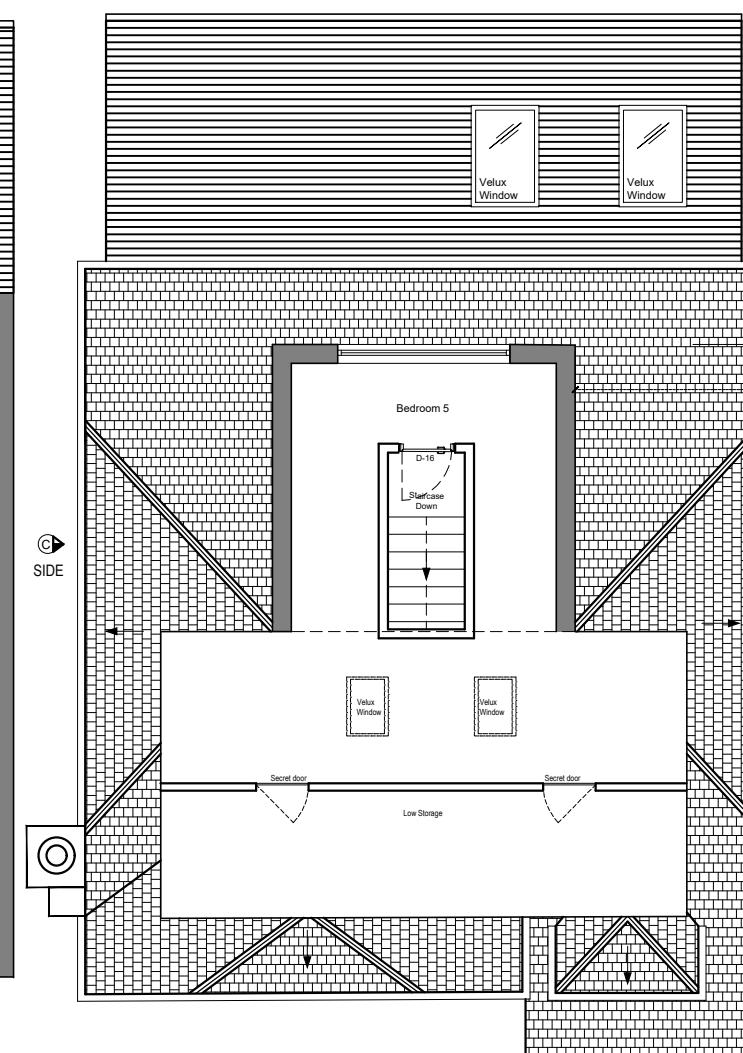

PROPOSED SECOND FLOOR  
Scale 1:100

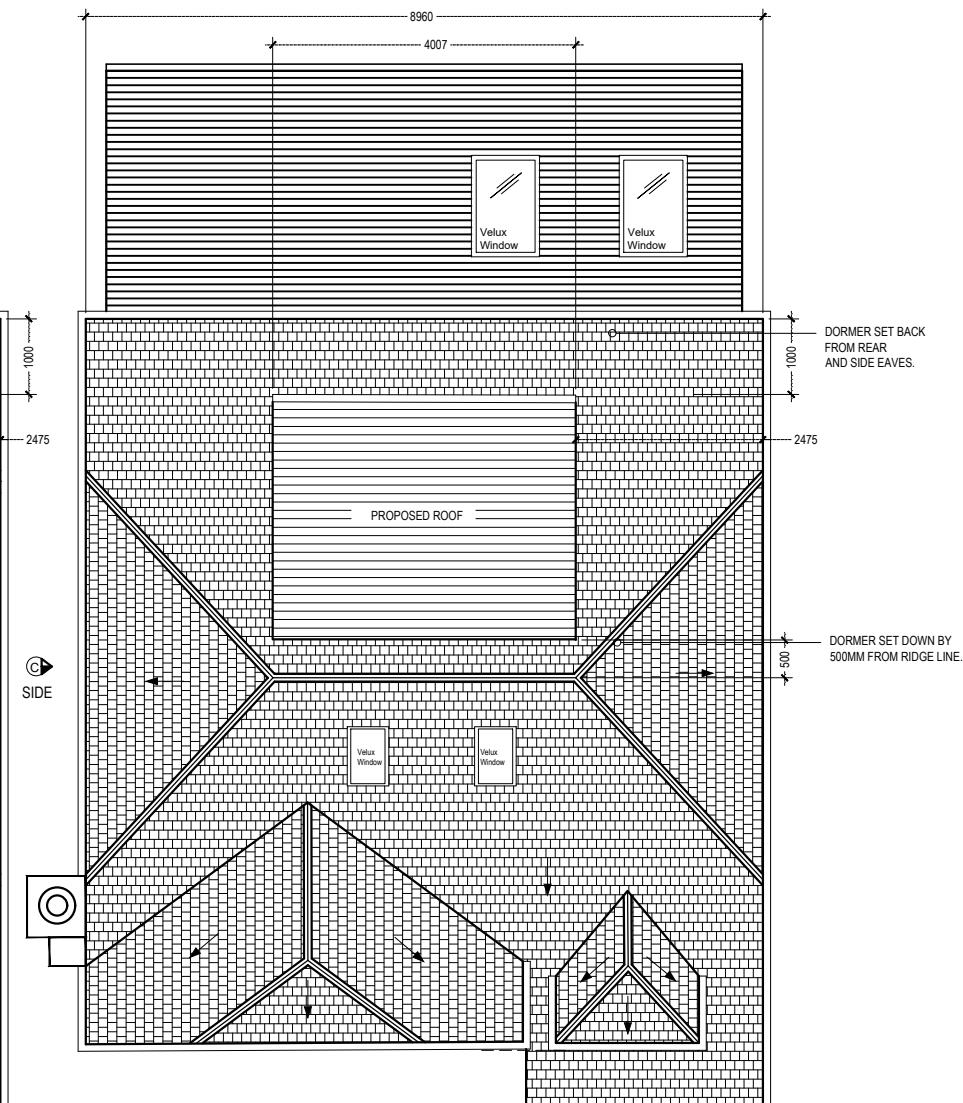


PROPOSED ROOF  
Scale 1:100

Project:  
13 KILPATRICK WAY,  
HAYES,  
UB4 9SX  
Title:  
LOFT CONVERSION  
PROPOSED PLANS  
GROUND,FIRST,SECOND & ROOF PLAN

-	Feb 2024	Preliminary
Rev	Date	Description
GENERAL NOTES		
1. These documents are for planning purposes only. 2. Contractor must verify all dimensions on site before commencing any work or shop drawings.		
Scale:	1:100@A3	
Initial Date:	Feb 2024	
Drawing No:	Rev:	13KW-003

KEY TO WALL TYPES

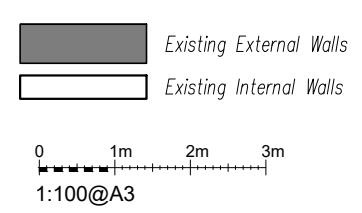

0 1m 2m 3m  
1:100@A3