





PROPOSED FRONT ELEVATION
Scale 1:100

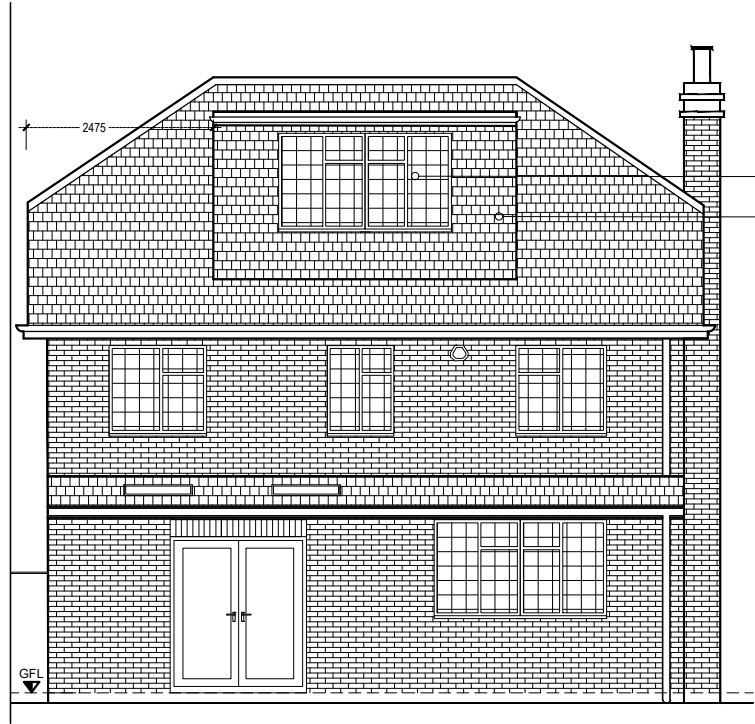

PROPOSED REAR ELEVATION
Scale 1:100

PROPOSED WINDOWS
TO MATCH EXISTING
WINDOWS.
PROPOSED DORMER.
DORMER TO BE SET
BACK FROM REAR
AND SIDE EAVES.
TILES TO MATCH
EXISTING.

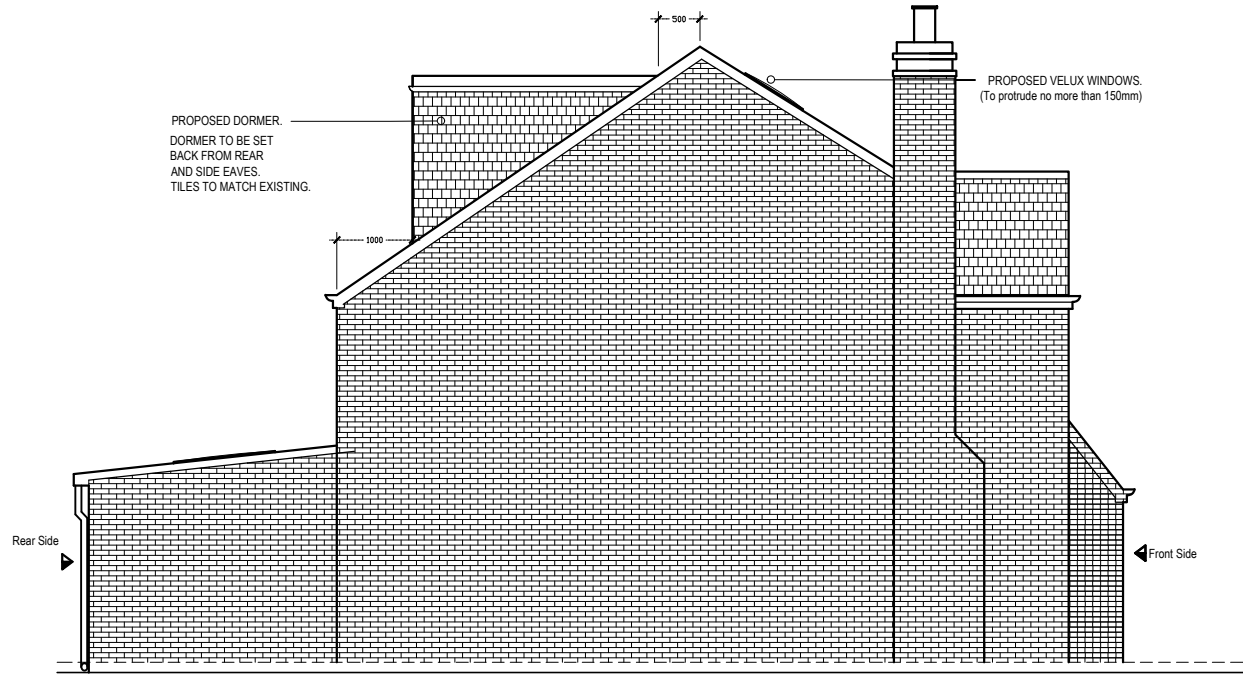

PROPOSED SIDE ELEVATION
Scale 1:100

PROPOSED DORMER.
DORMER TO BE SET
BACK FROM REAR
AND SIDE EAVES.
TILES TO MATCH EXISTING.

PROPOSED VELUX WINDOWS.
(To protrude no more than 150mm)

Project:
13 KILPATRICK WAY,
HAYES,
UB4 9SX

Title:
LOFT CONVERSION
PROPOSED ELEVATIONS
FRONT, REAR & SIDE

-	Feb 2024	Preliminary
Rev	Date	Description
Scale: 1:100@A3		
Initial Date: Feb 2024		
Drawing No: 13KW-004		Rev: -

GENERAL NOTES

- These documents are for planning purposes only.
- Contractor must verify all dimensions on site before commencing any work or shop drawings.