




The Contractor is to check all dimensions on site and report any discrepancies to the Contract Administrator. This drawing is to be read in conjunction with all other standard documentation. Dimensions are not to be scaled from this drawing.

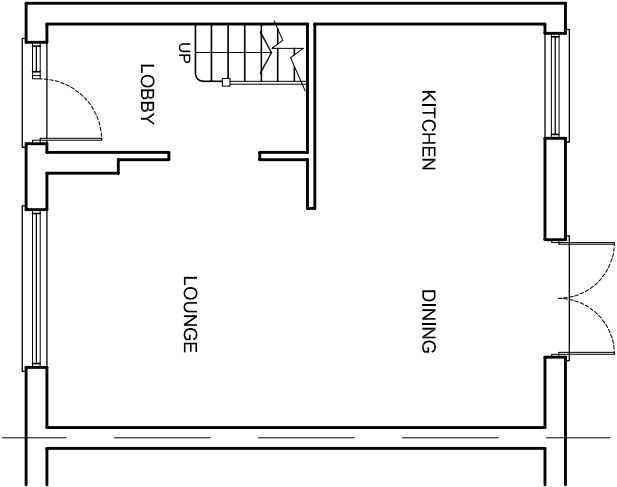


EXISTING GROUND
FLOOR PLAN

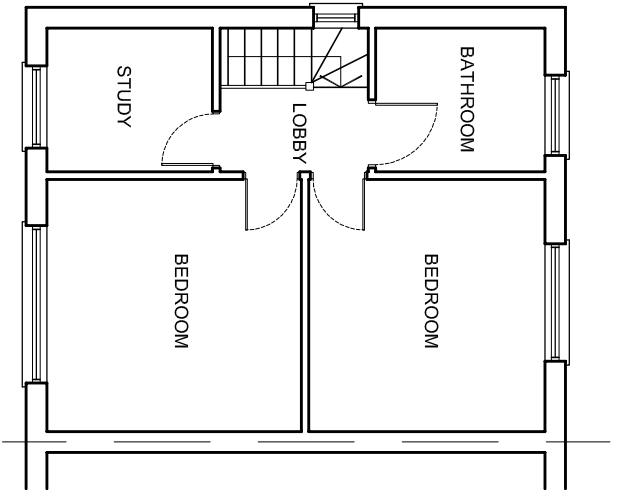


EXISTING FIRST
FLOOR PLAN

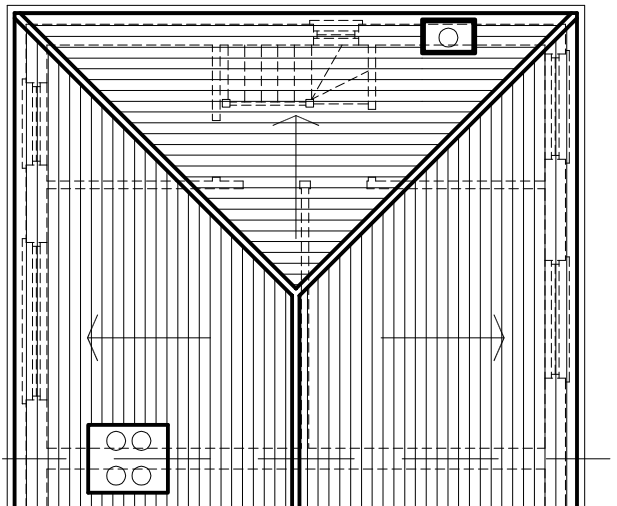


EXISTING ROOF PLAN

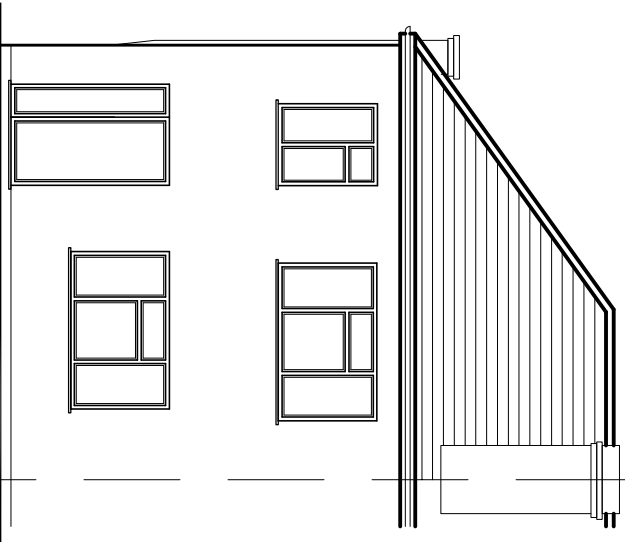


EXISTING FRONT ELEVATION

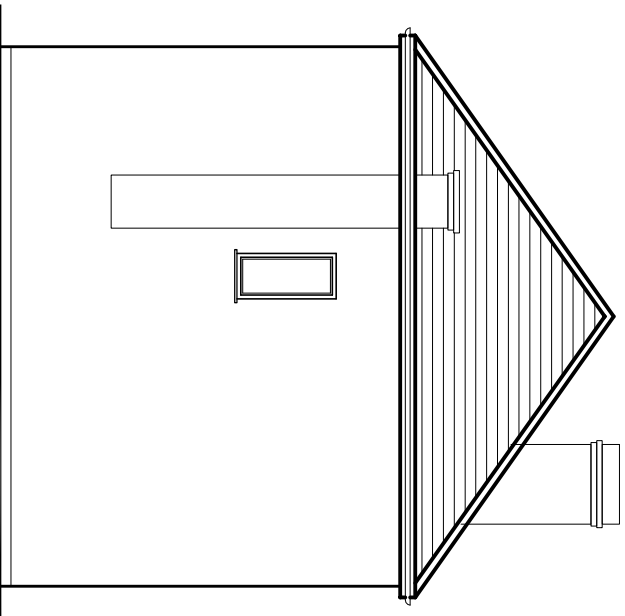


EXISTING SIDE ELEVATION

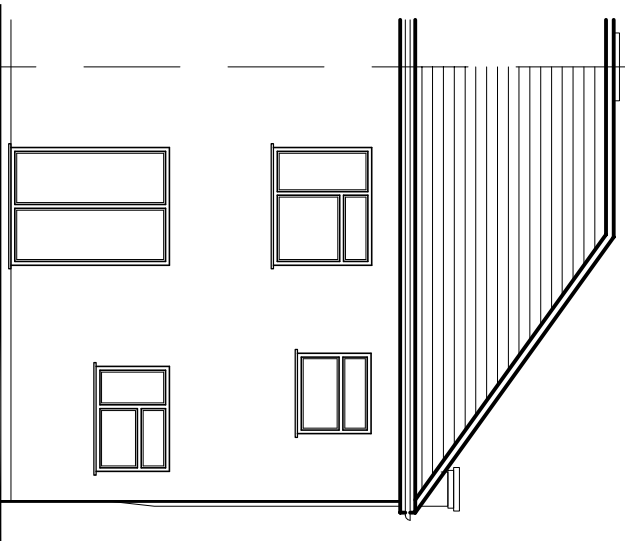

EXISTING REAR ELEVATION

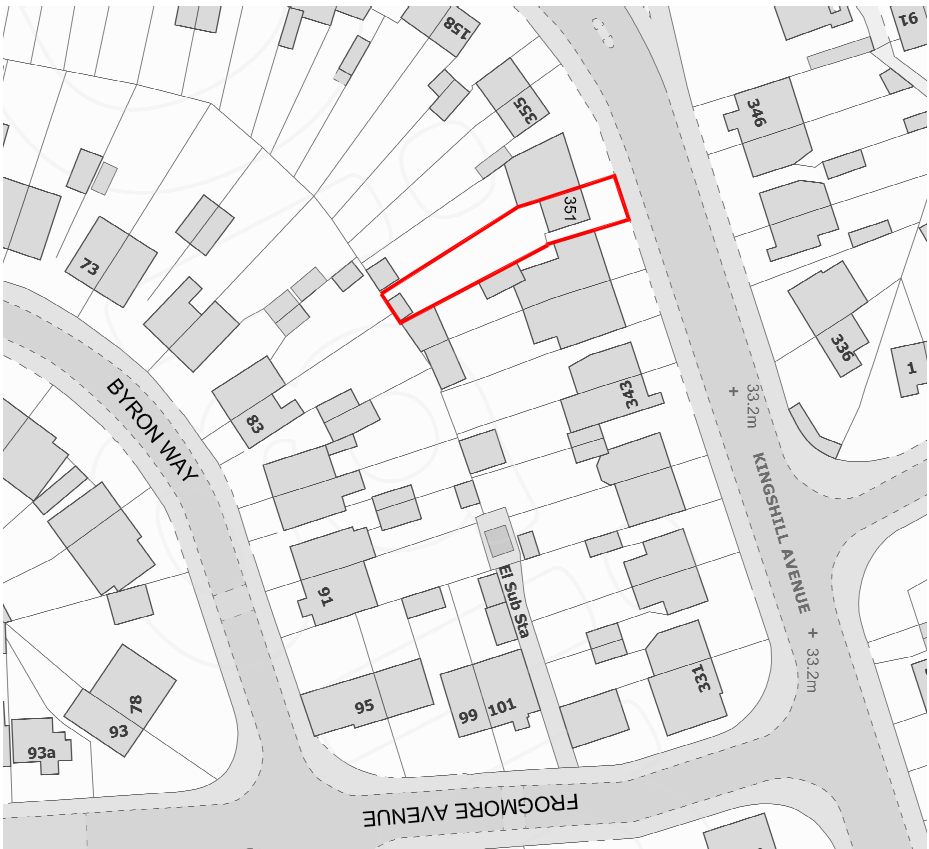

LOCATION PLAN - SCALE 1:1250

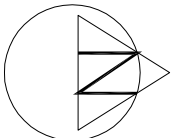

rev.	description	date	chkd.
 93 Colmandene Crescent, Orpington, Kent BR5 2RA 020 3004 9238 07931 931 035 s.nappal@dapconsultants.co.uk www.dapconsultants.co.uk			

project : 351 Kingshill Avenue
Hayes

drawing title :

Existing Floor Plans and Elevations

drawn: SN	chkd : SS	date: 11.03.2022
status: Planning		
scale: 1:100@A3		
proj no : 1875	drw no: 01	rev no: A