




The Contractor is to check all dimensions on site and report any discrepancies to the Contract Administrator. This drawing is to be read in conjunction with all other standard documentation. Dimensions are not to be scaled from this drawing.

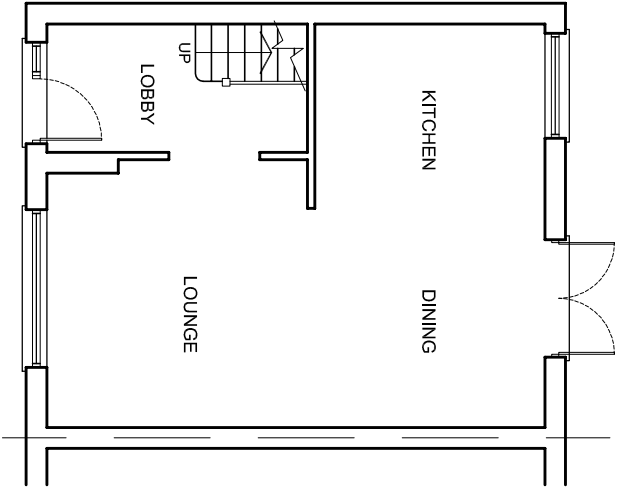


EXISTING GROUND
FLOOR PLAN

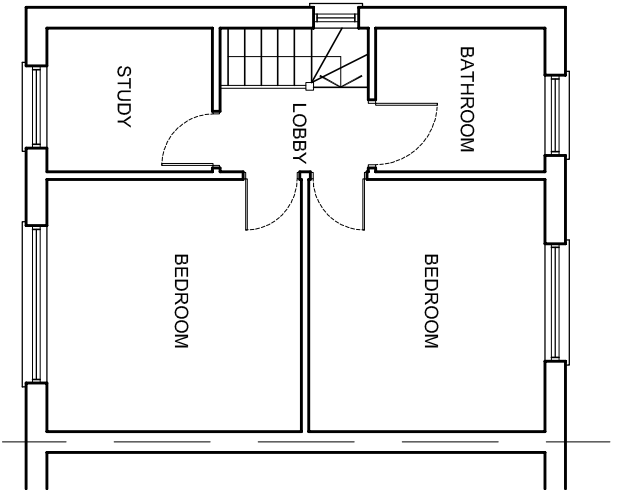



EXISTING FIRST
FLOOR PLAN

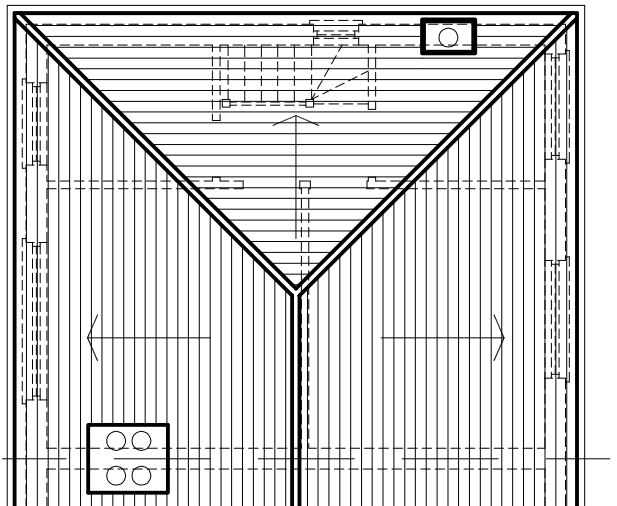


EXISTING ROOF PLAN

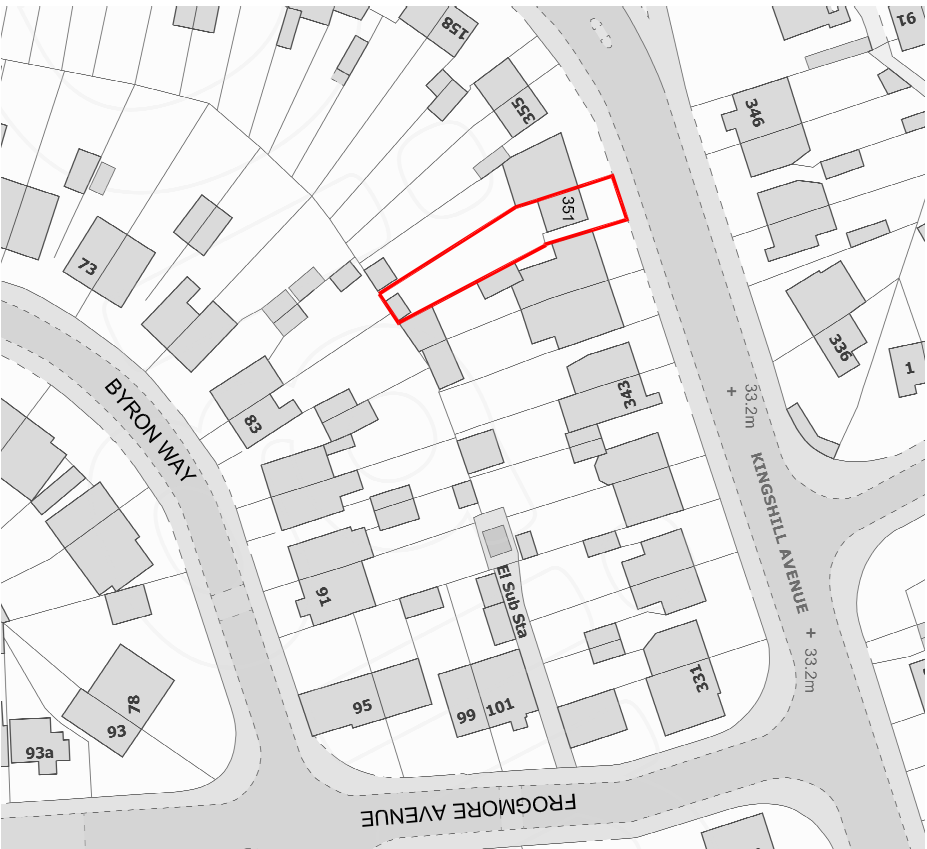


LOCATION PLAN - SCALE 1:1250

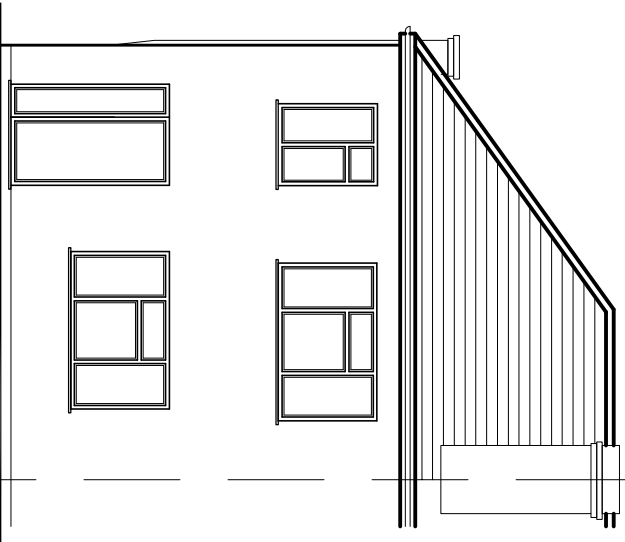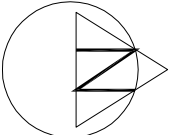

EXISTING FRONT ELEVATION

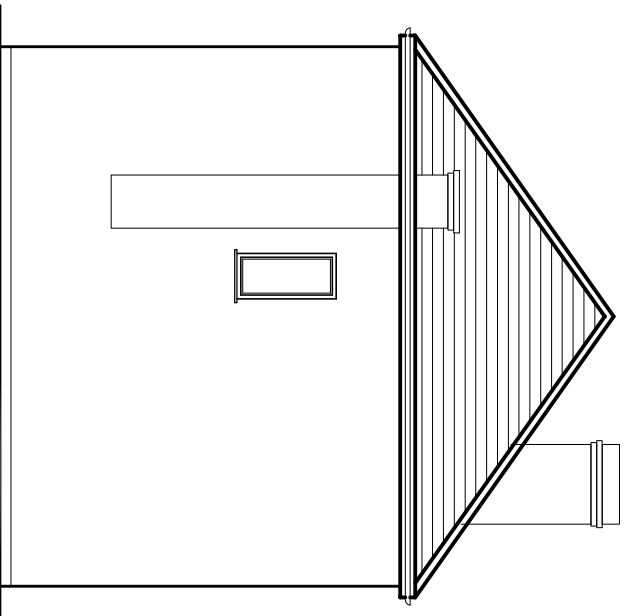

EXISTING SIDE ELEVATION

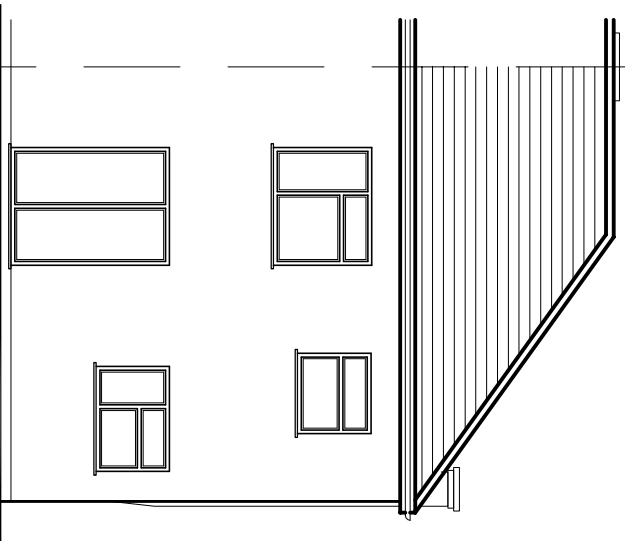

EXISTING REAR ELEVATION



93 Colmandene Crescent,
Orpington, Kent BR5 2RA

020 3004 9238
07931 931 035

s.nappal@dapconsultants.co.uk
www.dapconsultants.co.uk

project : 351 Kingshill Avenue
Hayes

drawing title :

Existing Floor Plans and Elevations

drawn: SN	chkd : SS	date: 11.08.2022
status: Planning	scale: 1:100@A3	
proj no : 1982	drwg no: 01	rev no: