




The Contractor is to check all dimensions on site and report any discrepancies to the Contract Administrator. This drawing is to be read in conjunction with all other standard documentation. Dimensions are not to be scaled from this drawing.

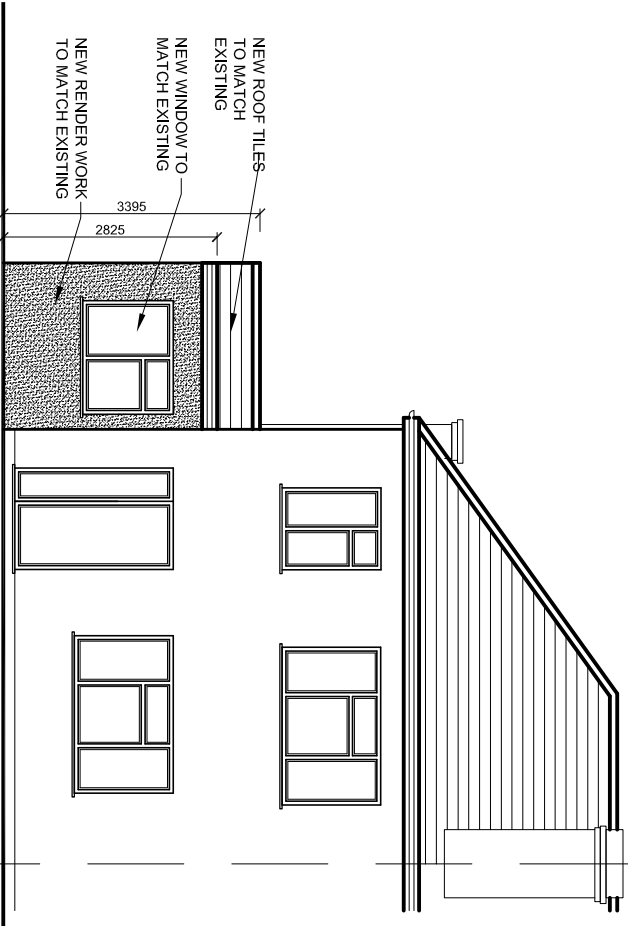


PREVIOUSLY APPROVED
FRONT ELEVATION

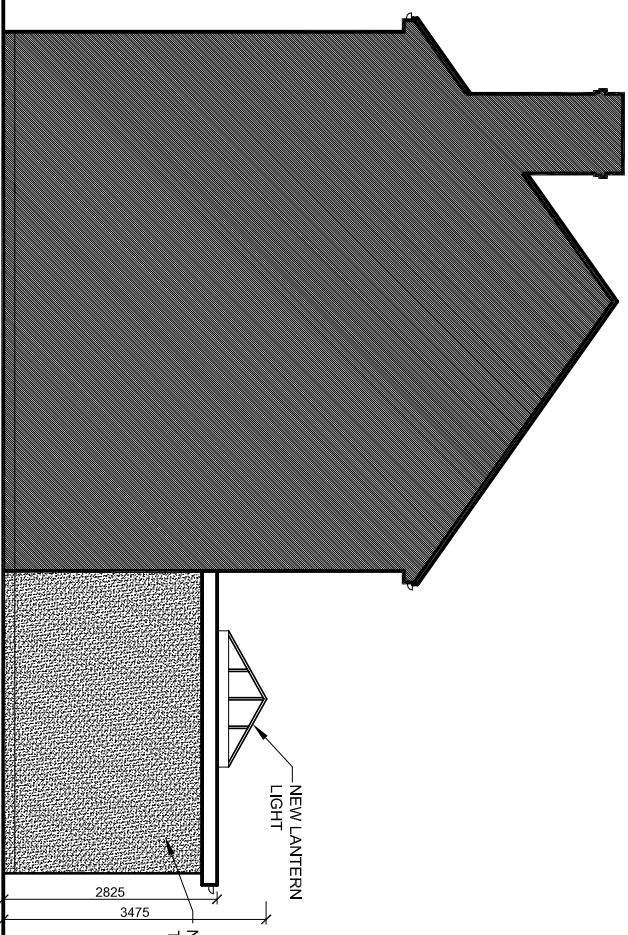

PREVIOUSLY APPROVED
SIDE ELEVATION

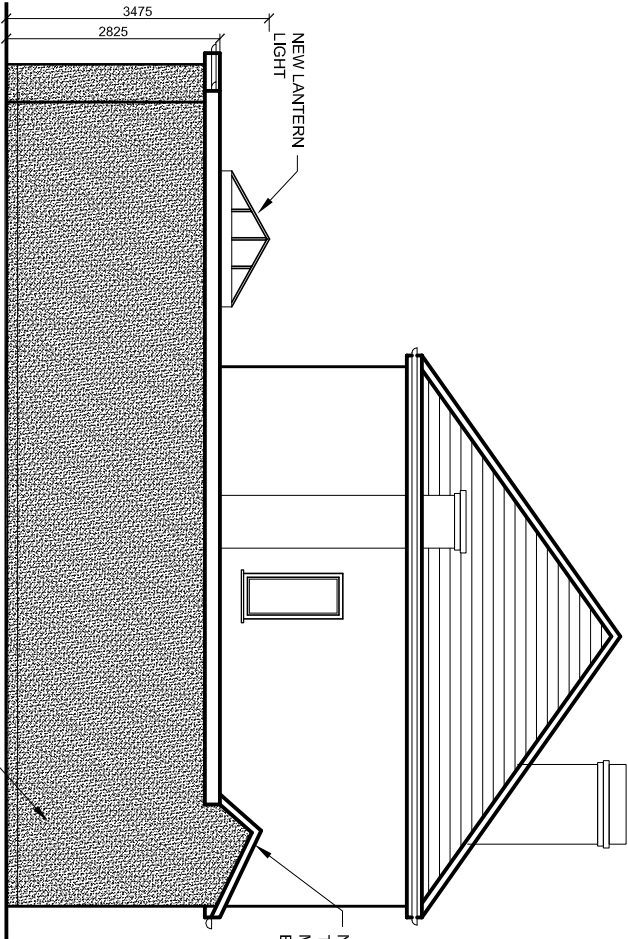

PREVIOUSLY APPROVED
SIDE ELEVATION

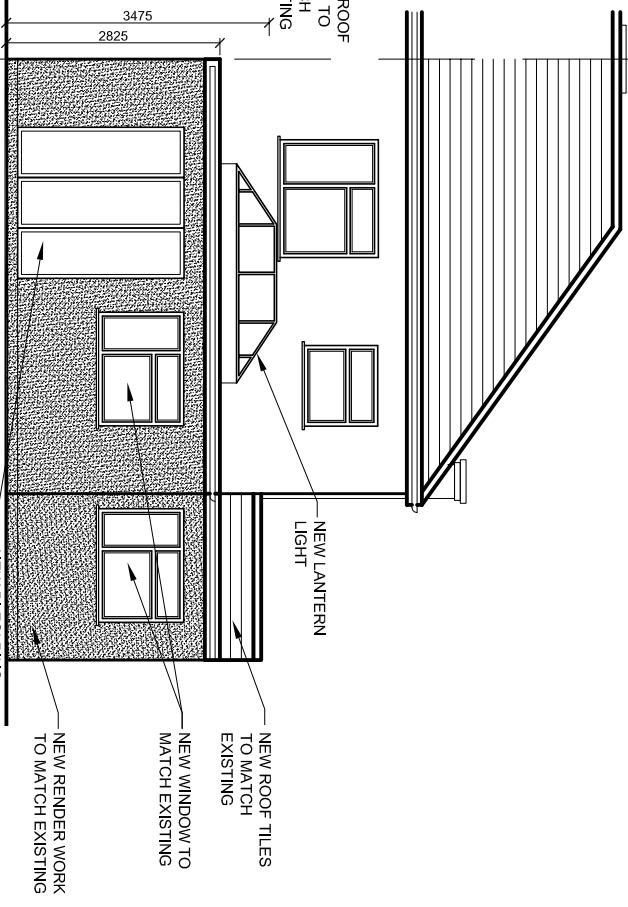

PREVIOUSLY APPROVED
REAR ELEVATION

rev.	description	date	chkd.
	93 Colmandene Crescent, Orpington, Kent BR5 2RA		
	020 3004 9238		
	07931 931 035		
	s.nagpal@dapconsultants.co.uk		
	www.dapconsultants.co.uk		

project : 351 Kingshill Avenue
Hayes

drawing title :

Previously Approved Elevations

drawn: SN	chkd : SS	date: 11.08.2022
status: Planning	scale: 1:100@A3	
proj no : 1982	drg no: 05	rev no: