




The Contractor is to check all dimensions on site and report any discrepancies to the Contract Administrator. This drawing is to be read in conjunction with all other standard documentation. Dimensions are not to be scaled from this drawing.

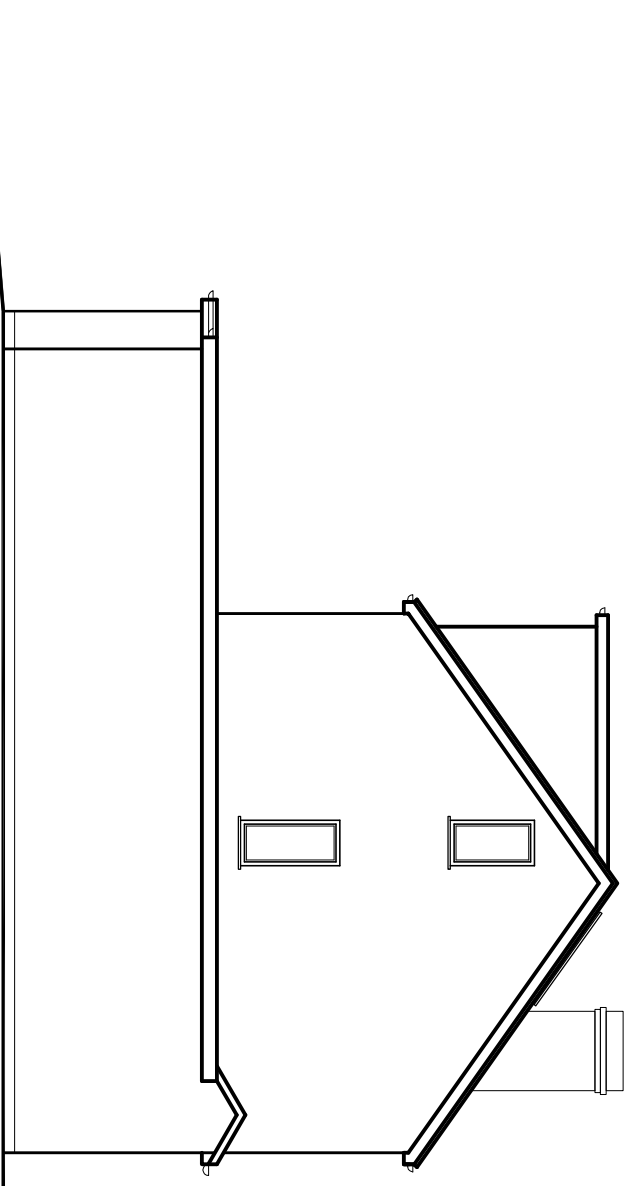


EXISTING SIDE ELEVATION

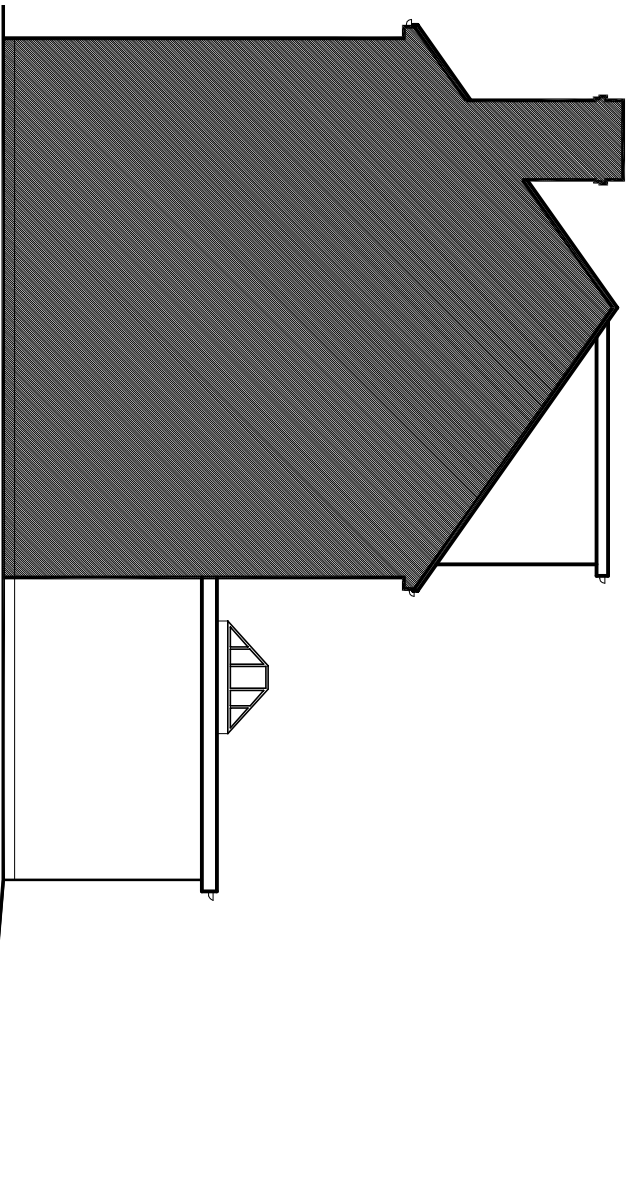

EXISTING SIDE ELEVATION

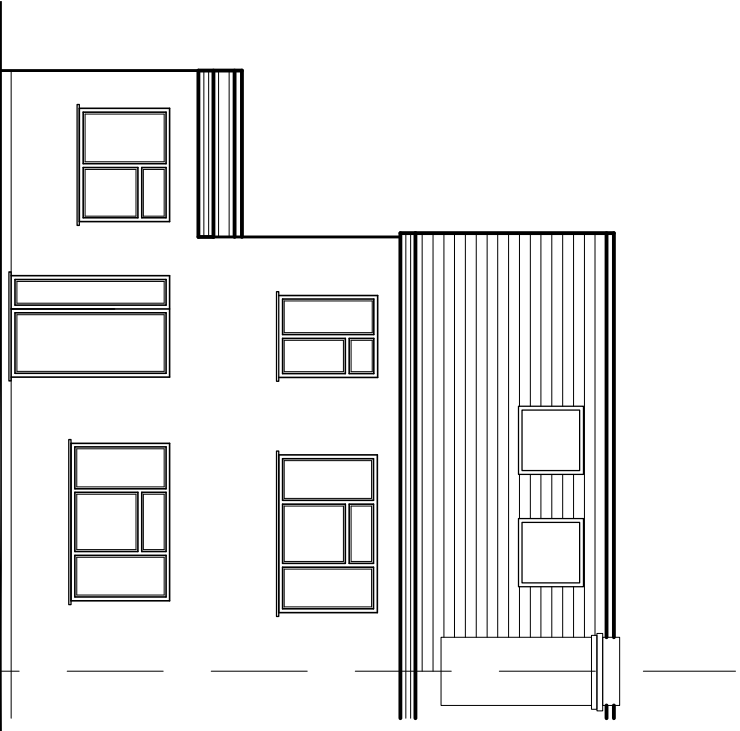

EXISTING FRONT ELEVATION

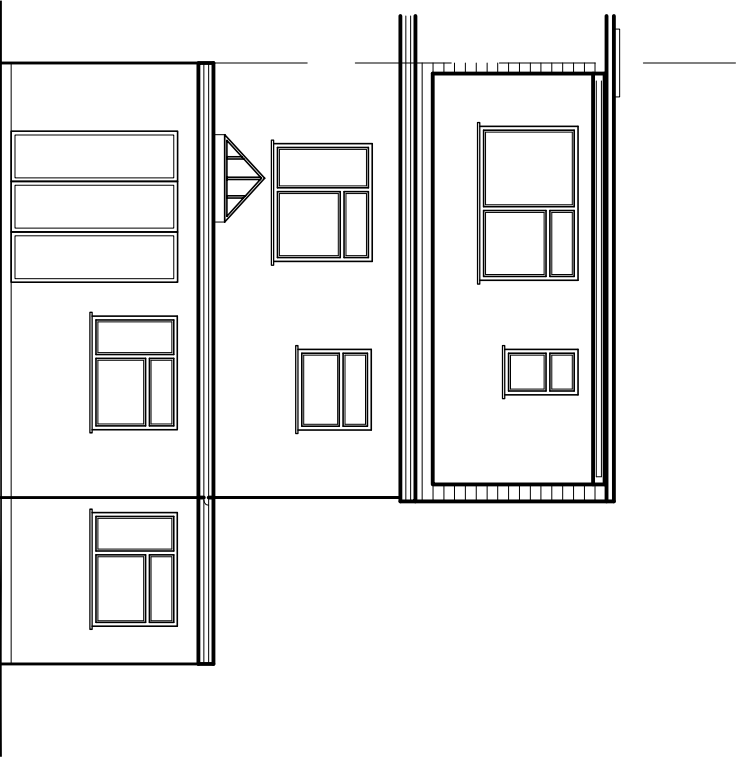

EXISTING REAR ELEVATION

rev.	description		date	chkd.
	 Design And Plan CONSULTANTS		93 Colmandene Crescent, Orpington, Kent BR5 2RA 020 3004 9238 07931 931 035	s.nagpal@dapconsultants.co.uk www.dapconsultants.co.uk

project : 351 Kingshill Avenue
Hayes

drawing title :

Existing Elevations

drawn: SN	chkd : SS	date: 11.08.2022
status: Planning		
scale: 1:100@A3		
proj no : 1982	drg no: 02	rev no: