
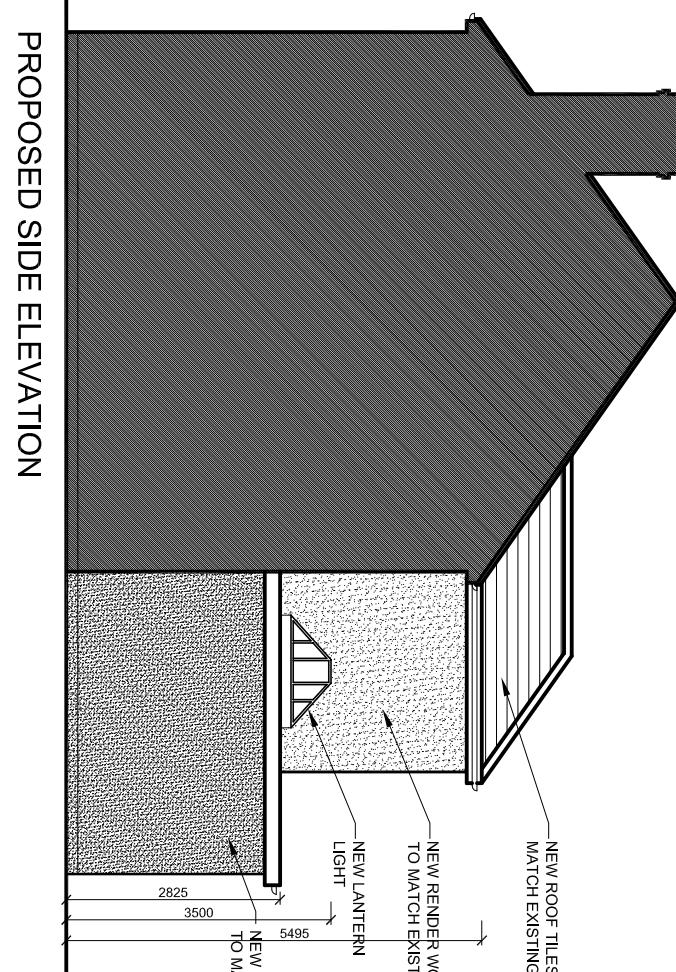




0  
5m  
10m  
1:100

The Contractor is to check all dimensions on site and report any discrepancies to the Contract Administrator. This drawing is to be read in conjunction with all other standard documentation. Dimensions are not to be sealed from this drawing.

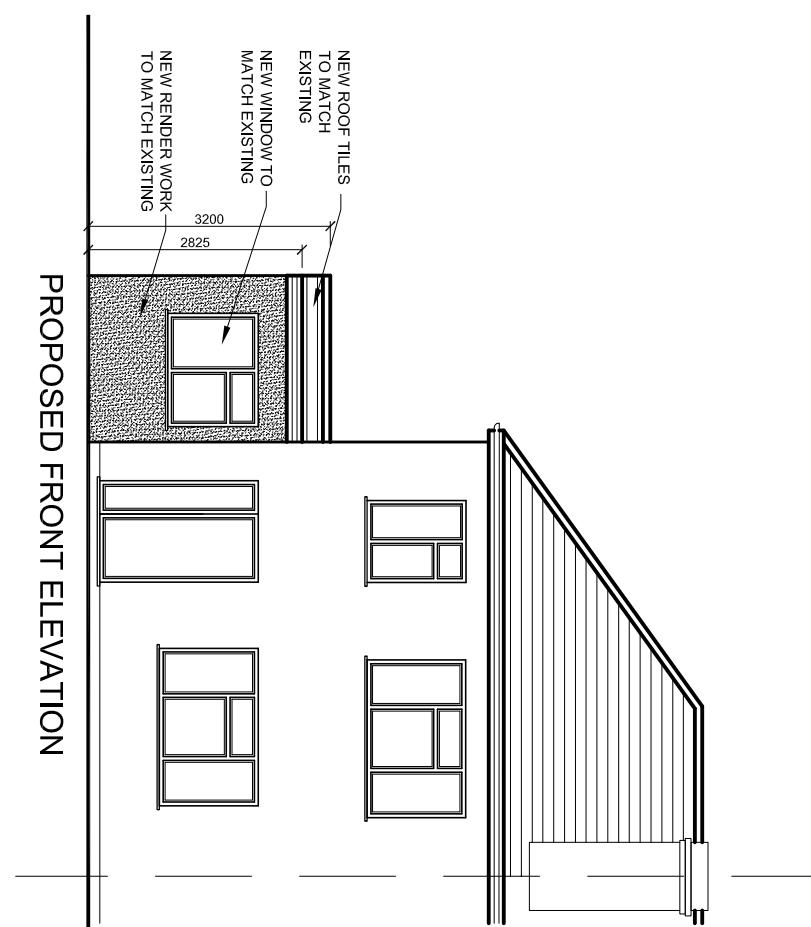

PROPOSED FRONT ELEVATION

PROPOSED SIDE ELEVATION

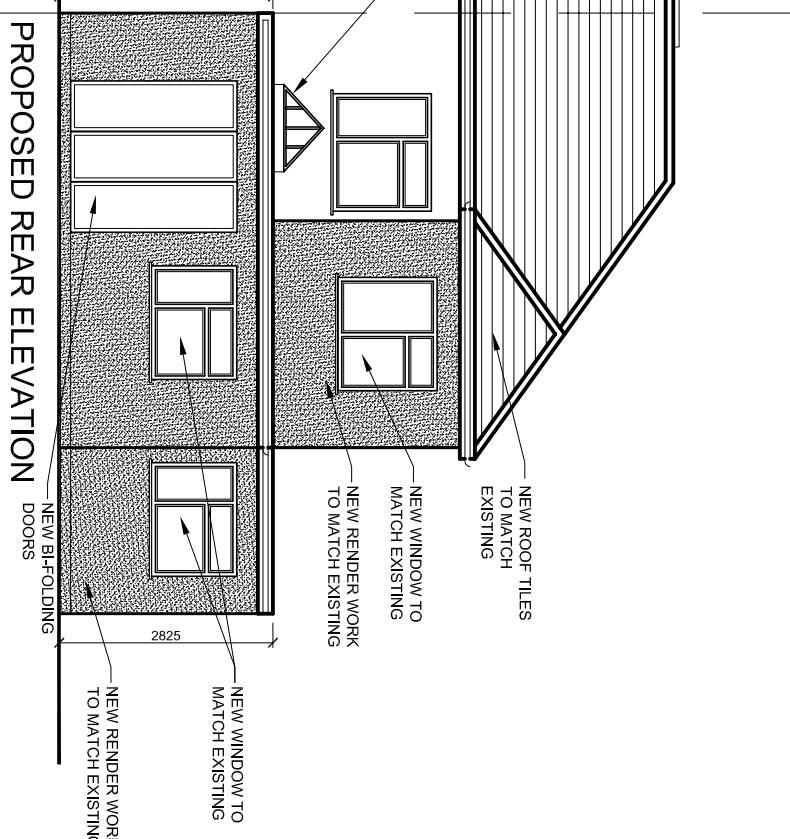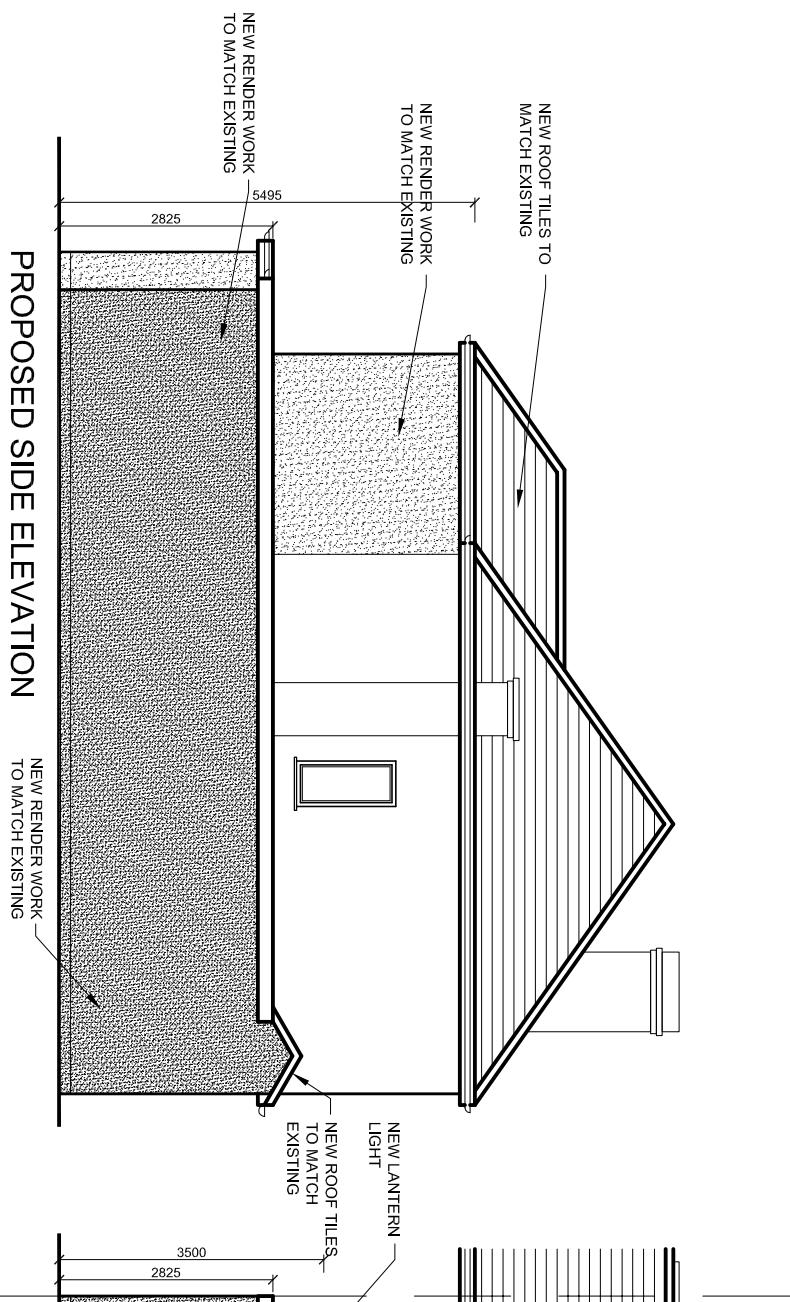

PROPOSED SIDE ELEVATION

PROPOSED REAR ELEVATION

rev.	description	date	chkd.
	93 Colmanende Crescent, Orpington, Kent BR5 2RA		
	020 3004 9238		
	07931 931 035		
	s.nagpal@dapconsultants.co.uk		
	www.dapconsultants.co.uk		
	<b>DAP</b> Design And Plan CONSULTANTS		
project :	351 Kingshill Avenue		
	Hayes		
drawing title :	Proposed Elevations		
drawn: SN	chkd: SS	date: 11.08.2022	
status: <b>Planning</b>		scale: 1:100@A3	
proj no: 1982	dig no: 03	rev no:	