




The Contractor is to check all dimensions on site and report any discrepancies to the Contract Administrator. This drawing is to be read in conjunction with all other standard documentation. Dimensions are not to be scaled from this drawing.

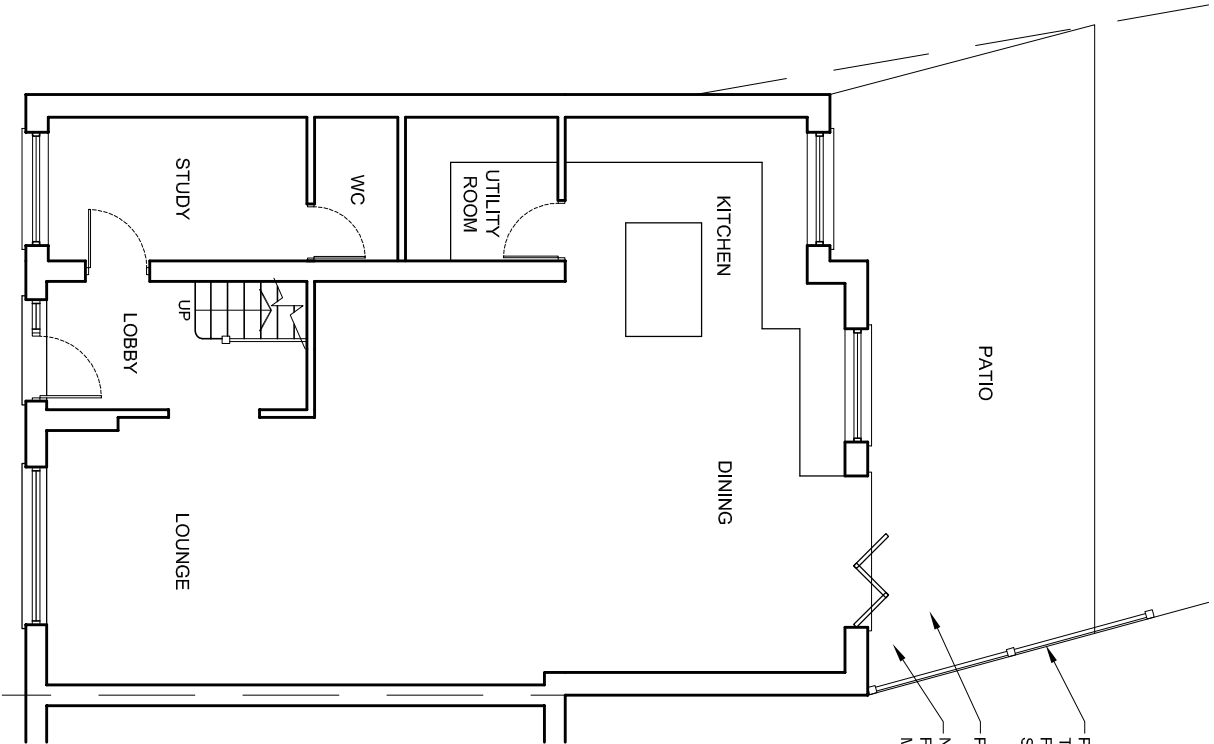


PROPOSED GROUND FLOOR PLAN

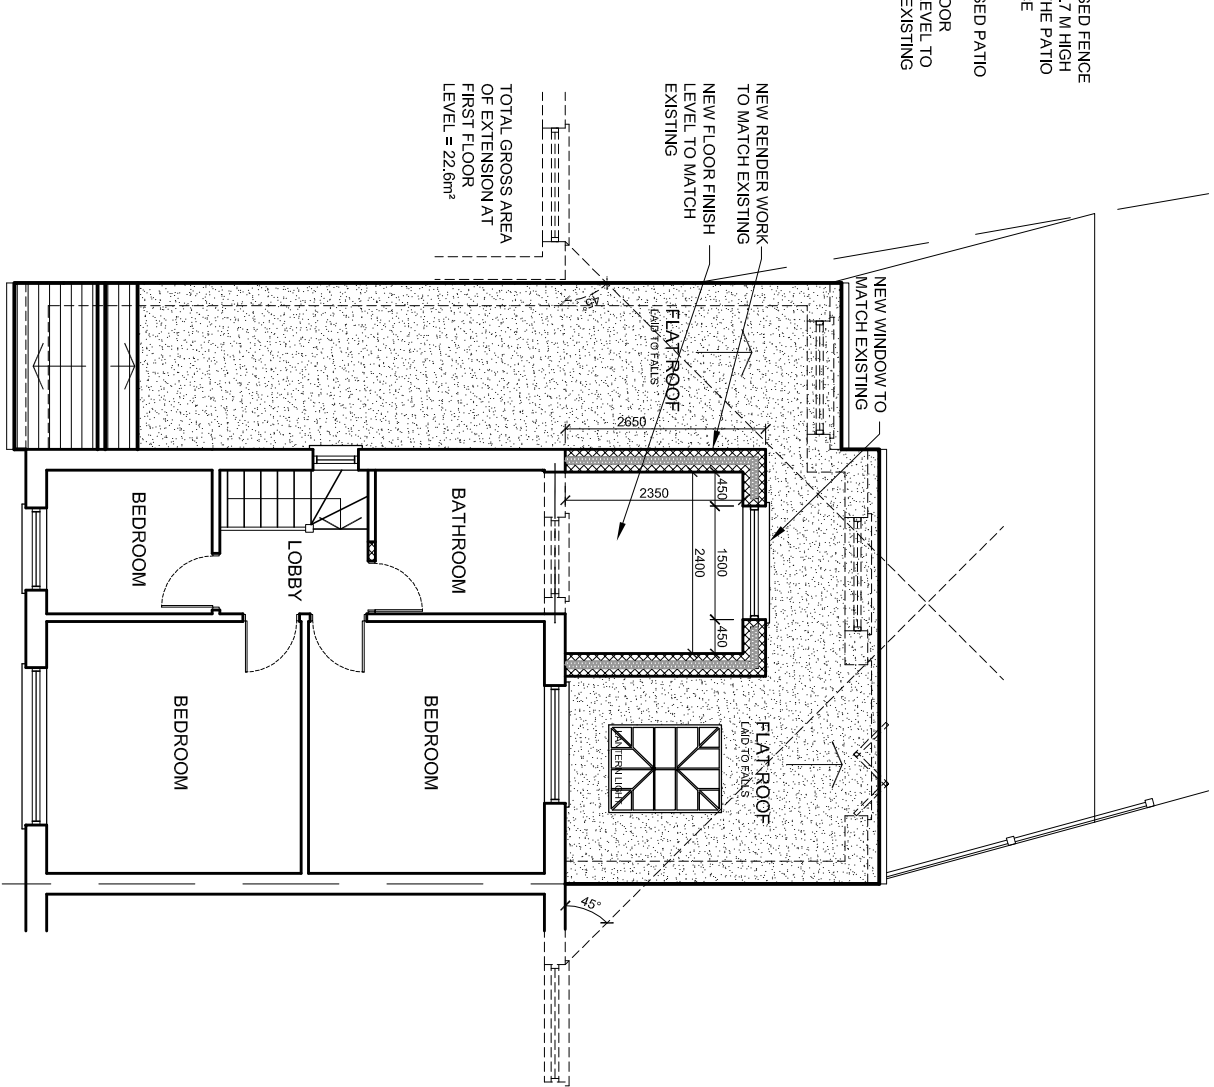

PROPOSED FIRST FLOOR PLAN

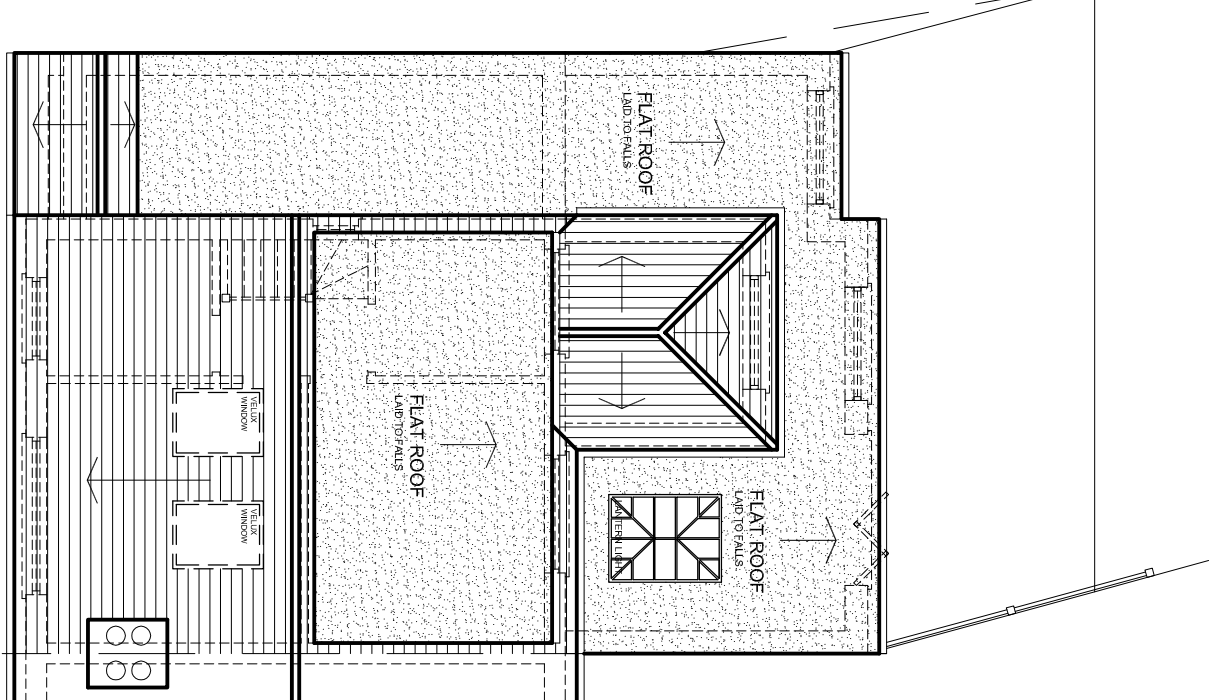

PROPOSED ROOF PLAN

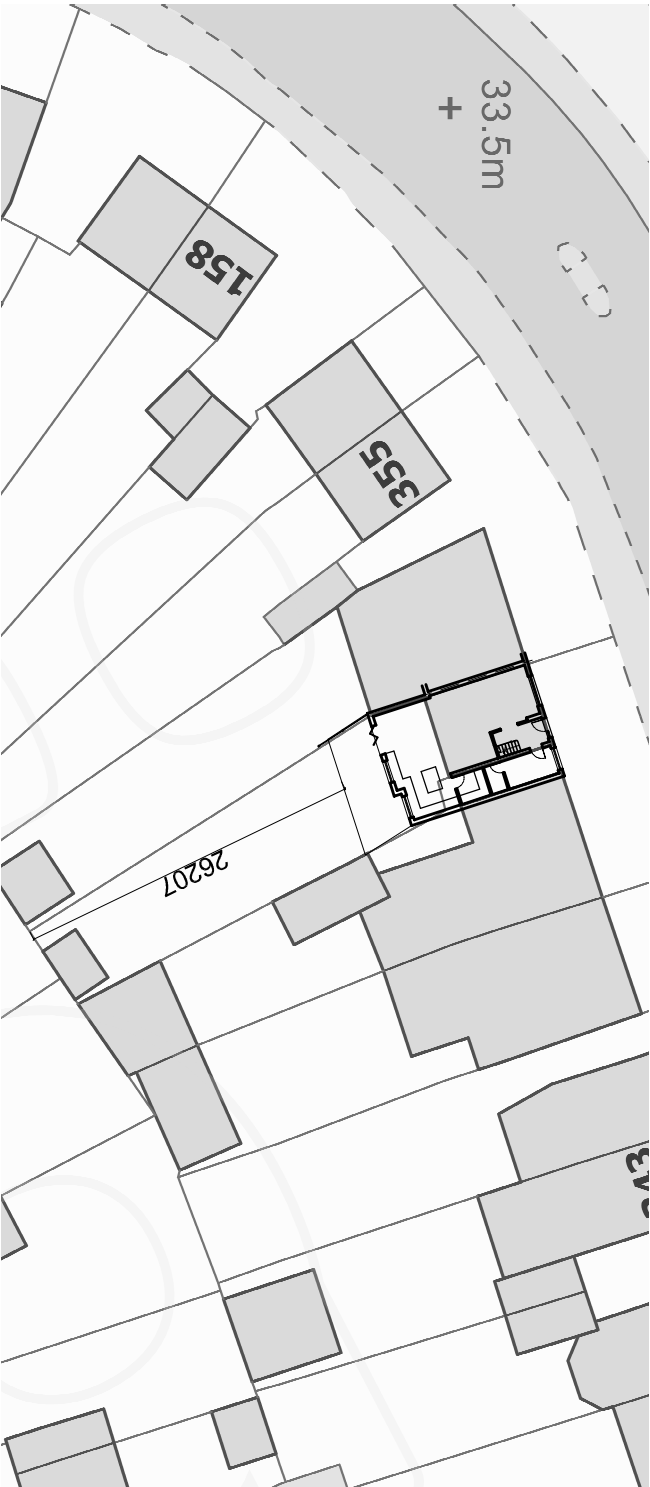

PROPOSED BLOCK PLAN - SCALE 1:500

rev.	description	date	chkd.
	 Design And Plan CONSULTANTS	93 Colmandene Crescent, Orpington, Kent BR5 2RA 020 3004 9238 07931 931 035	s.nagpal@dapconsultants.co.uk www.dapconsultants.co.uk

project : 351 Kingshill Avenue
Hayes

drawing title :

Proposed Floor Plans and Block Plan

drawn: SN	chkd : SS	date: 11.08.2022
status: Planning		
proj no : 1982	drg no: 03	rev no: C

