




The Contractor is to check all dimensions on site and report any discrepancies to the Contract Administrator. This drawing is to be read in conjunction with all other standard documentation. Dimensions are not to be scaled from this drawing.

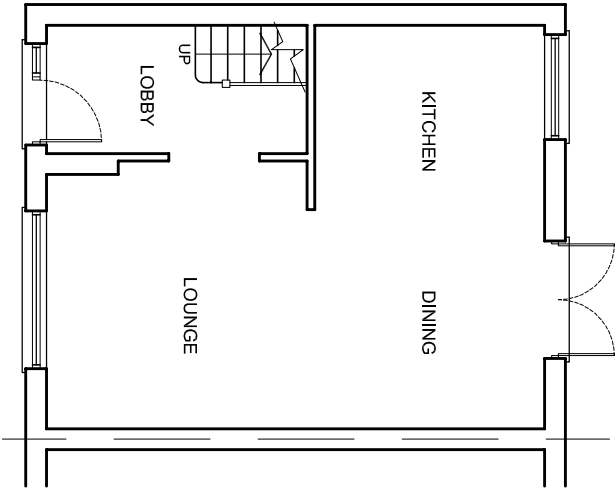


PRE EXISTING GROUND
FLOOR PLAN

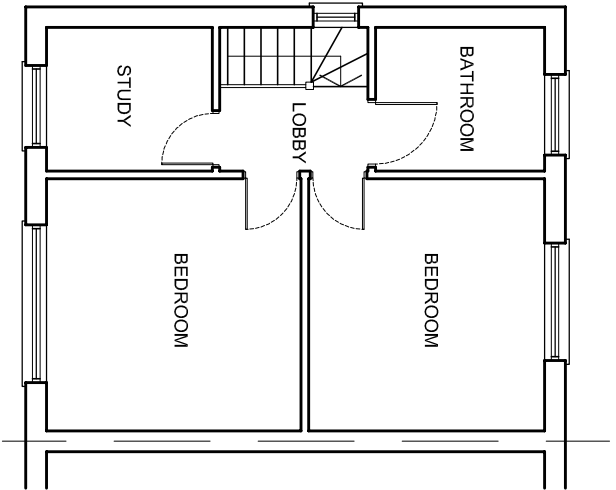


PRE EXISTING FIRST
FLOOR PLAN

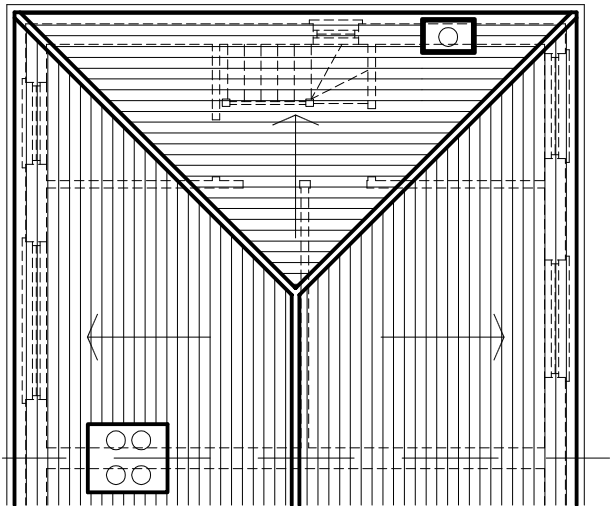


PRE EXISTING ROOF PLAN

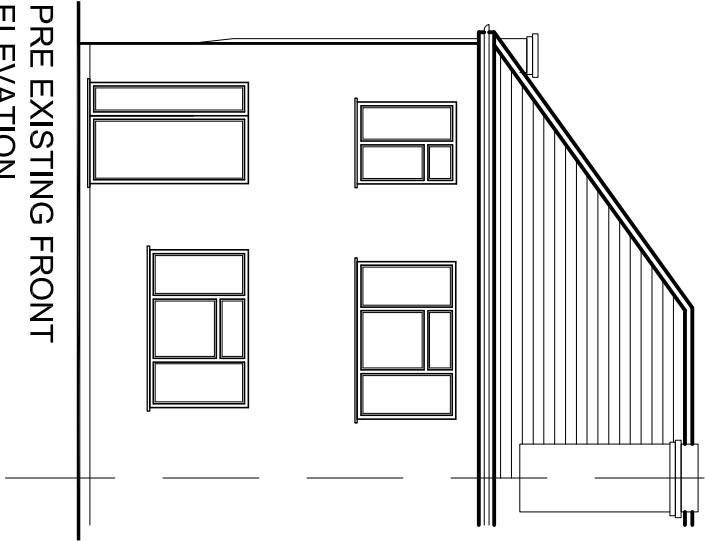

PRE EXISTING FRONT
ELEVATION

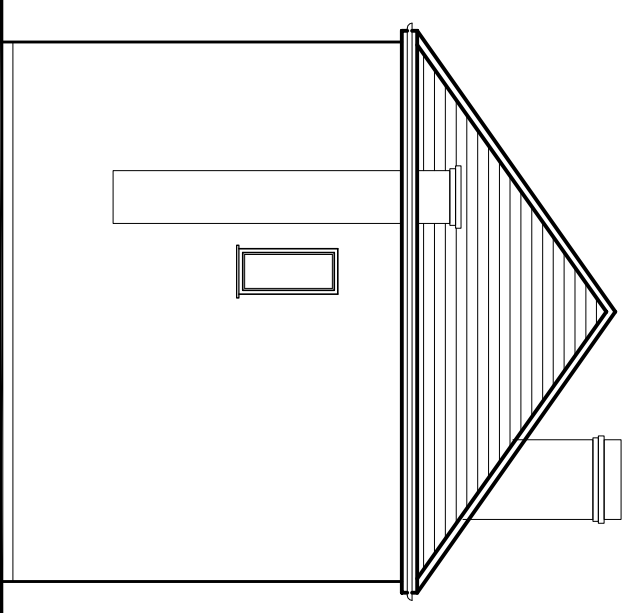

PRE EXISTING SIDE ELEVATION

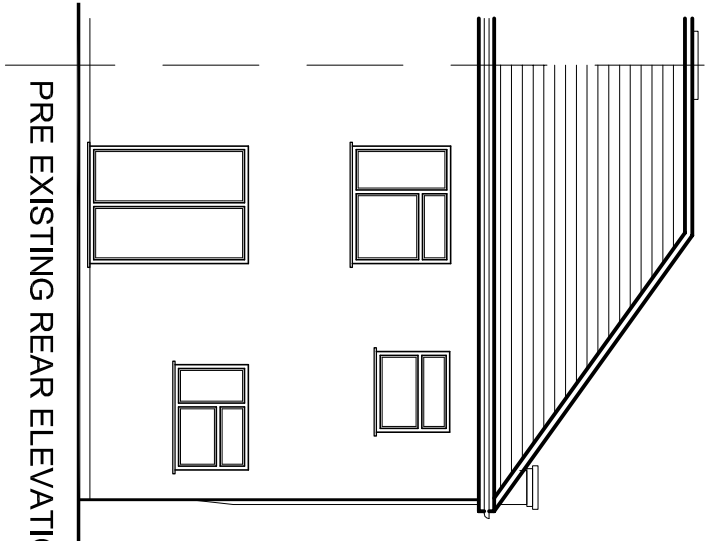

PRE EXISTING REAR ELEVATION

rev.	description	date	chkd.
	 Design And Plan CONSULTANTS		
	93 Colmandene Crescent, Orpington, Kent BR5 2RA		
	020 3004 9238		
	07931 931 035		
	s.nagpal@dapconsultants.co.uk www.dapconsultants.co.uk		

project : 351 Kingshill Avenue
Hayes

drawing title :

Pre Existing Floor Plans and Elevations

drawn: SN	chkd : SS	date: 11.08.2022
status: Planning		
scale: 1:100@A3		
proj no : 1982	drg no: 05	rev no: C