



EXISTING SITE PLAN

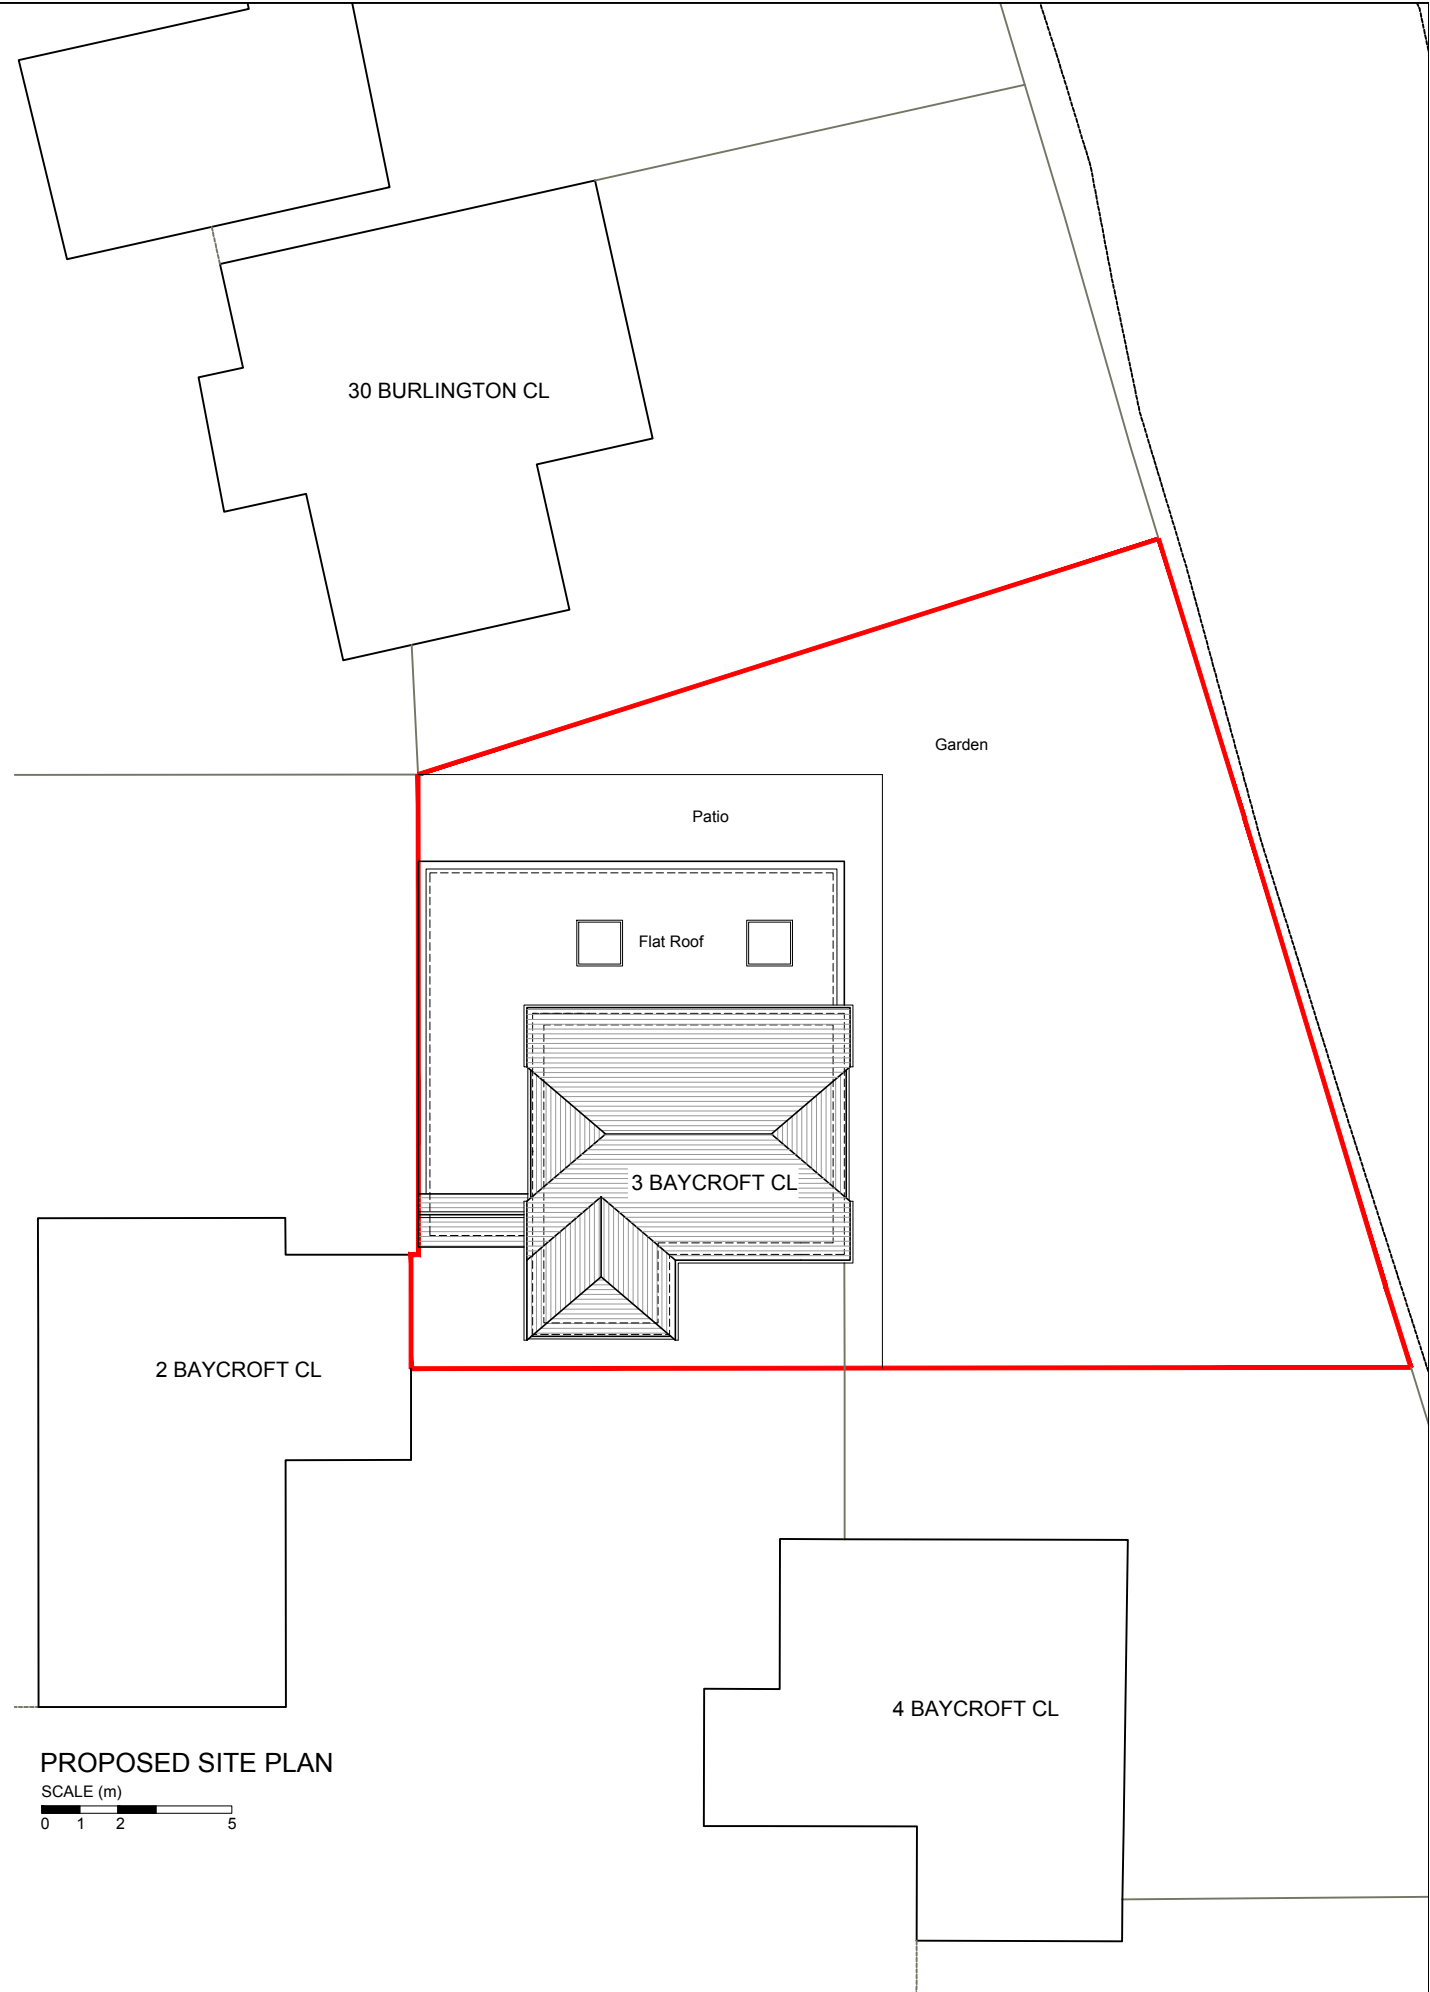

PROPOSED SITE PLAN

 

INFORMATION CONTAINED IN THIS DWG IS CONFIDENTIAL AND MAY NOT BE USED FOR ANY OTHER PURPOSE OTHER THAN THAT FOR WHICH THE DWG WAS SUPPLIED. LA VAASTU MAINTAINS COPYRIGHT OF DWG AND ACCEPTS NO LIABILITY TO ANY THIRD PARTY RELYING ON INFORMATION CONTAINED IN THE DWG. CONTRACTORS MUST VERIFY ALL DIMENSIONS ON SITE BEFORE COMMENCING ANY WORK OR SHOP DRAWINGS. FULLER DIMENSIONS ARE TO BE USED IN PREFERENCE TO SCALED DIMENSIONS. IF THIS DRAWING EXCEEDS THE QUANTITIES TAKEN IN ANY WAY THE ARCHITECTURAL DESIGNER IS TO BE INFORMED BEFORE THE WORK IS INITIATED.

NOTES -

|  |                    |          |
|--|--------------------|----------|
| Job: 3 BAYCROFT CLOSE<br>PINNERS HA5 2TR |                    |          |
| Dwg: EXISTING & PROPOSED SITE PLANS      | Scale: 1:200 on A3 |          |
| Dwg No: LaVaastu/2026/573/02/ Rev A      | Date: 02/03/26     | Drawn: S |

**La Vaastu Ltd.**  
 26 Otter Way  
 West Drayton, UB7 8FA  
 www.lavaastu.co.uk, 07574165277