


EXISTING GROUND FLOOR PLAN

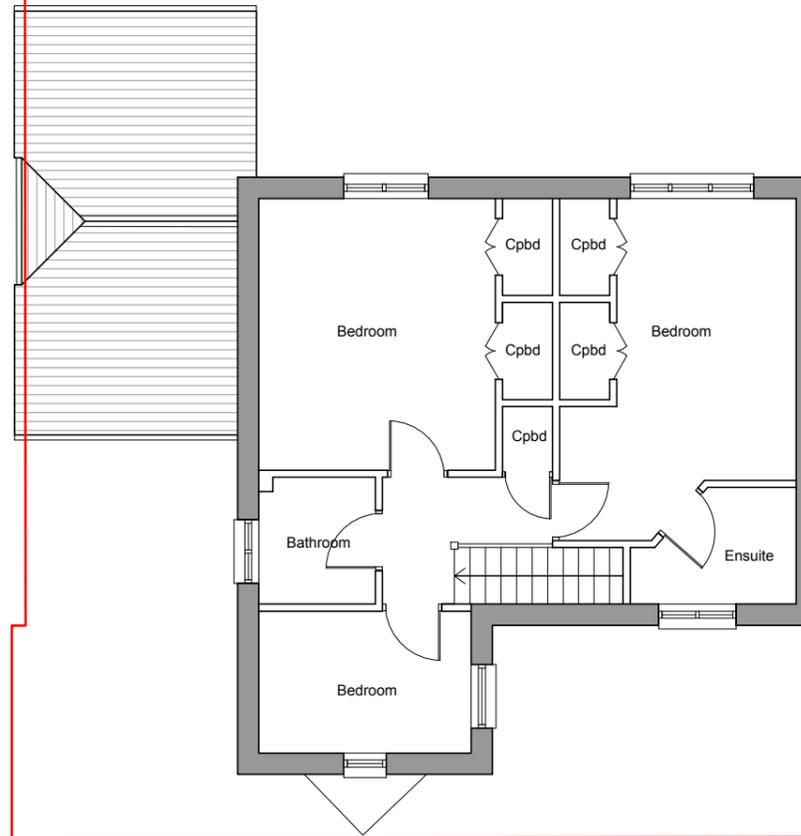

EXISTING FIRST FLOOR PLAN  
SCALE (m)



INFORMATION CONTAINED IN THIS DWG IS CONFIDENTIAL AND MAY NOT BE USED FOR ANY OTHER PURPOSE OTHER THAN THAT FOR WHICH THE DWG WAS SUPPLIED. LA VAASTU MAINTAINS COPYRIGHT OF DWG AND ACCEPTS NO LIABILITY TO ANY THIRD PARTY RELYING ON INFORMATION CONTAINED IN THE DWG.  
CONTRACTORS MUST VERIFY ALL DIMENSIONS ON SITE BEFORE COMMENCING ANY WORK OR SHOP DRAWINGS.  
FOULDED DIMENSIONS ARE TO BE USED IN PREFERENCE TO SCALED DIMENSIONS.  
IF THIS DRAWING EXCEEDS THE QUANTITIES TAKEN IN ANY WAY THE ARCHITECTURAL DESIGNER IS TO BE INFORMED BEFORE THE WORK IS INITIATED.

NOTES -

Job: 3 BAYCROFT CLOSE  
PINNERS HA5 2TR

Dwg: EXISTING FLOOR PLANS

Dwg No: LaVaastu/2026/573/03

Scale: 1:100 on A3

Date: 07/02/26

Drawn: S

**La Vaastu Ltd.**

26 Otter Way  
West Drayton, UB7 8FA  
www.lavaastu.co.uk, 07574165277