





SOUTH ELEVATION

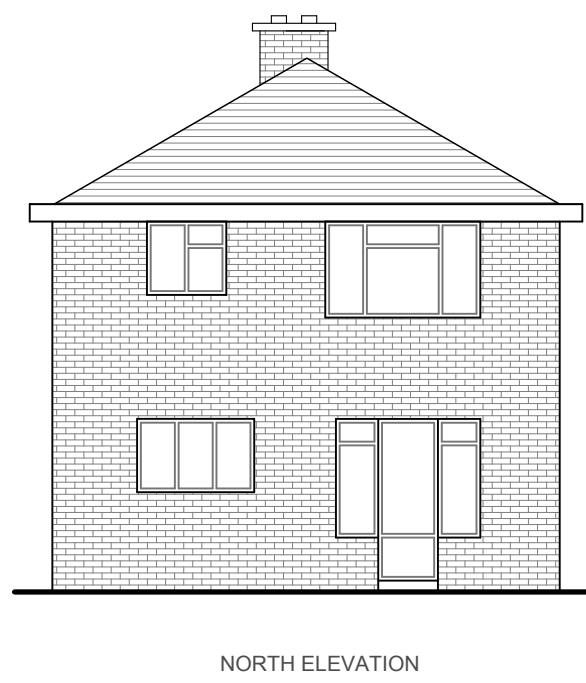


NORTH ELEVATION




EAST ELEVATION

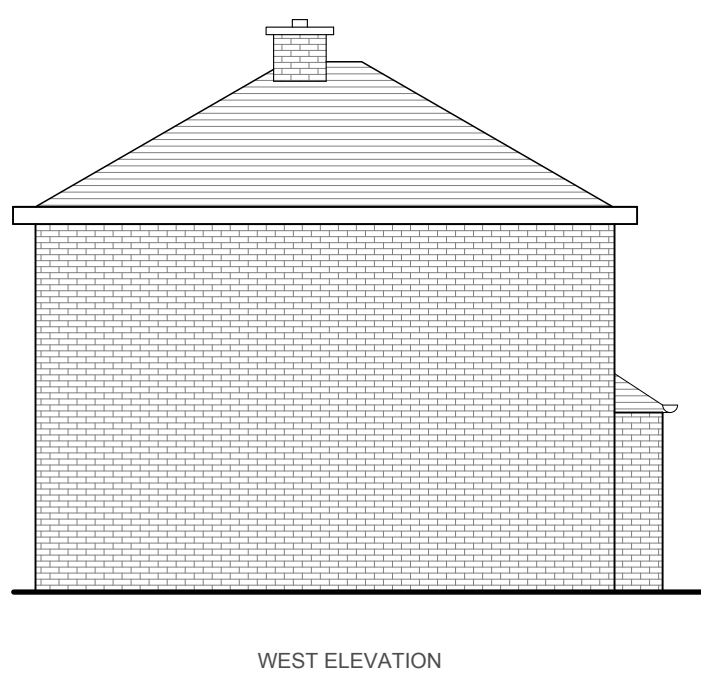

WEST ELEVATION

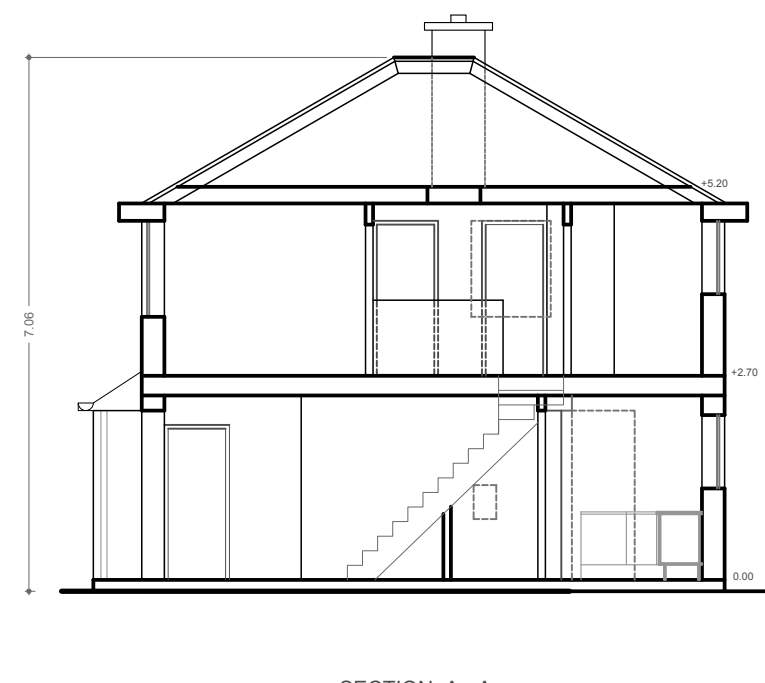


SECTION A - A

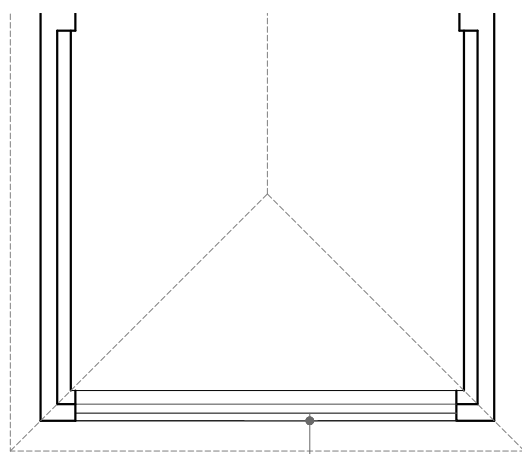


6.03

A

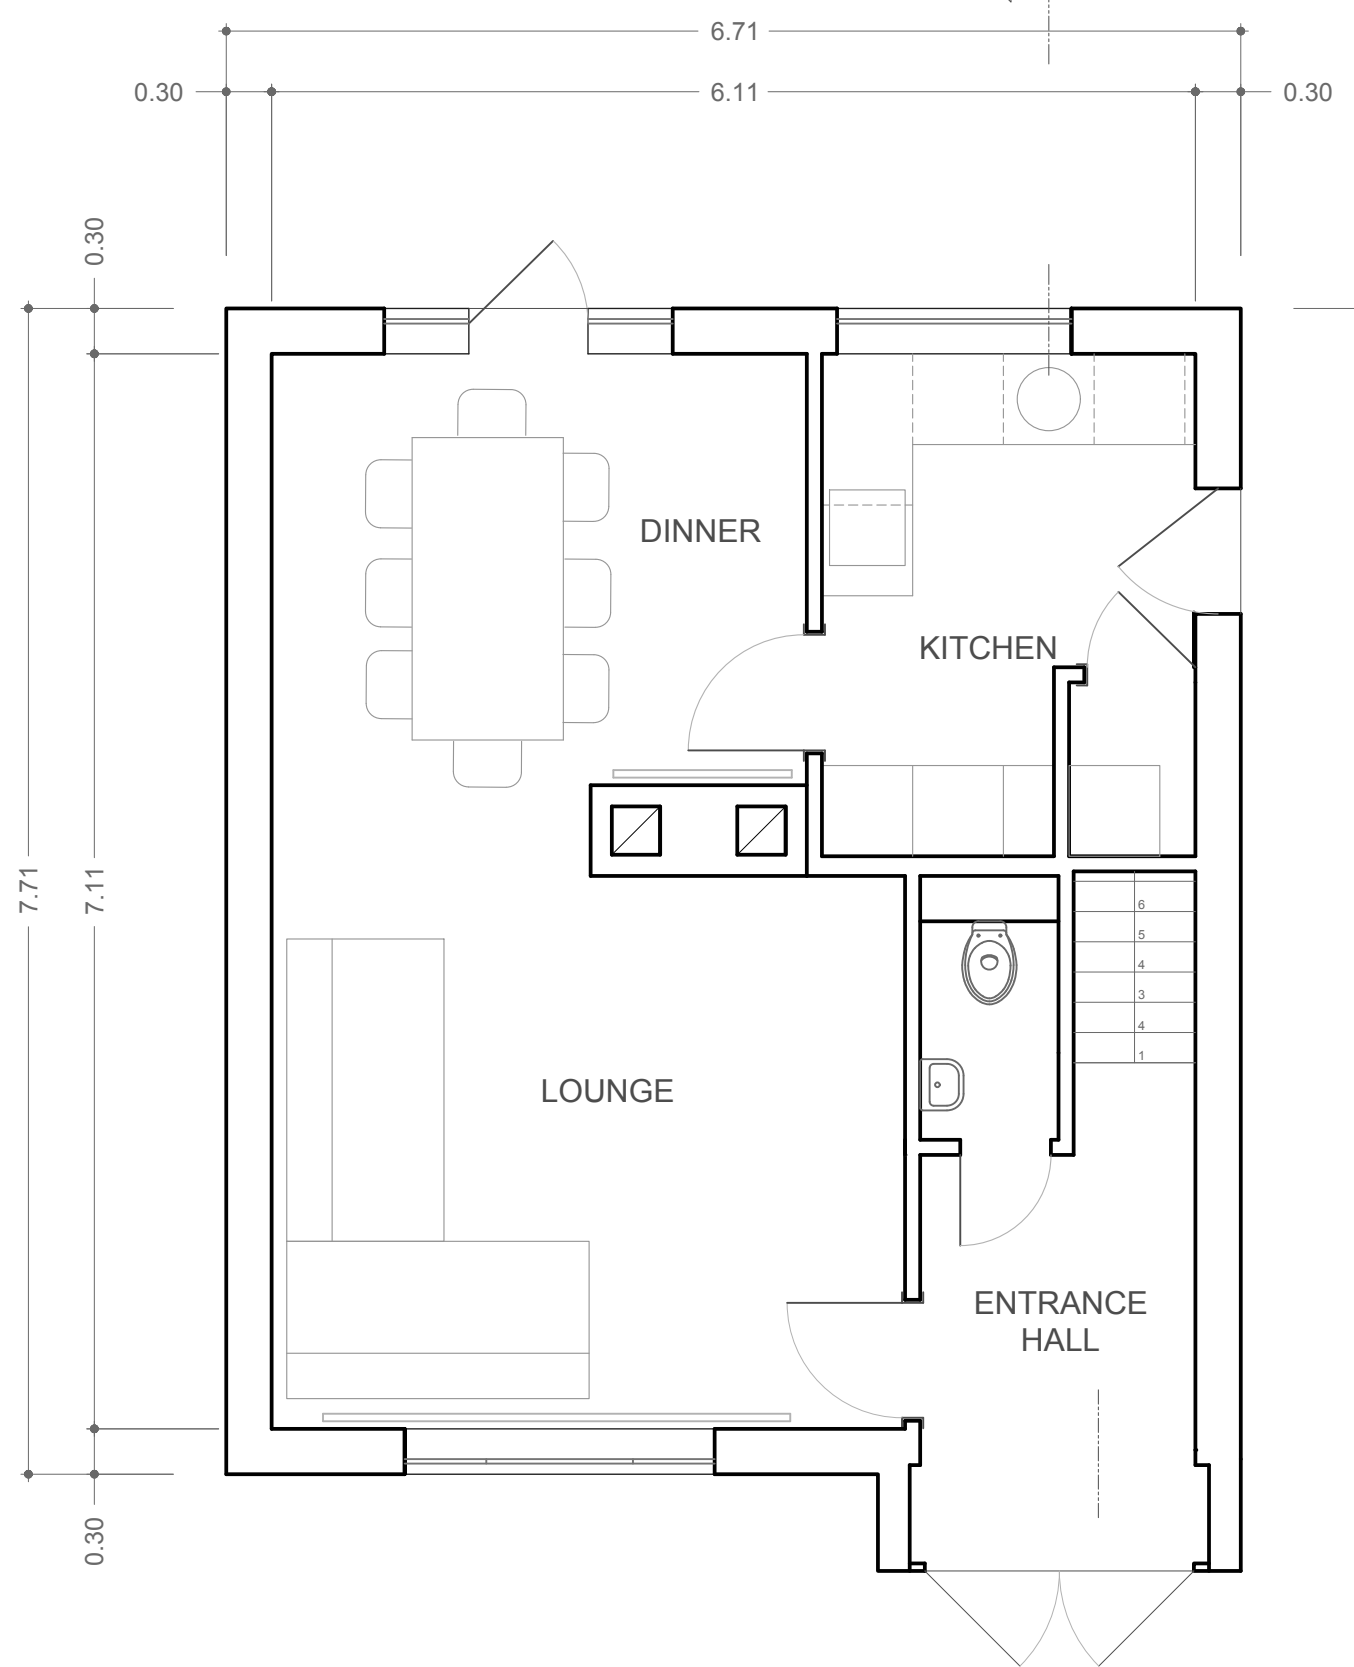


GROUND FLOOR
~ 43 m2

A

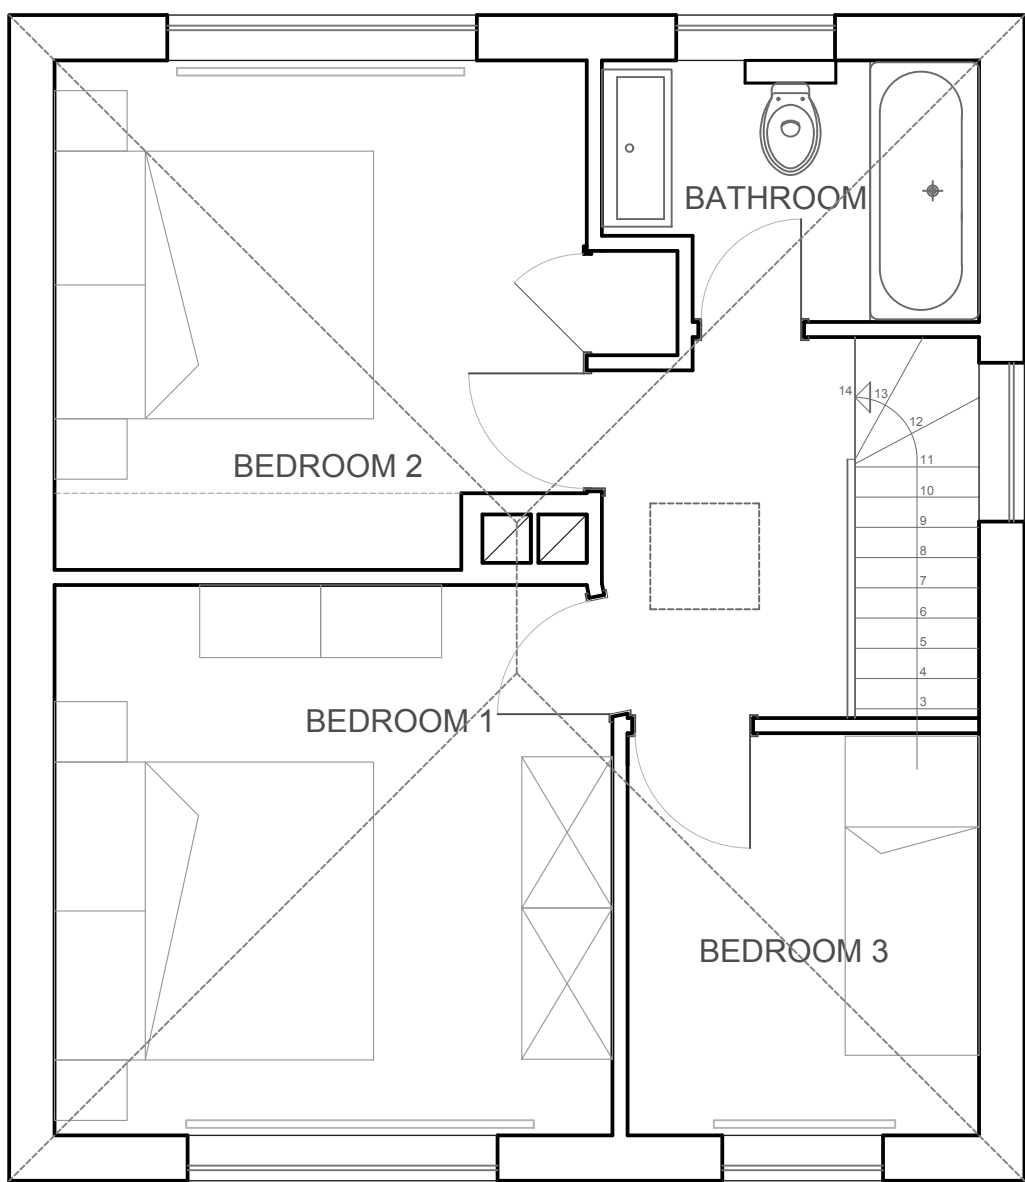

1ST FLOOR
~ 44 m2

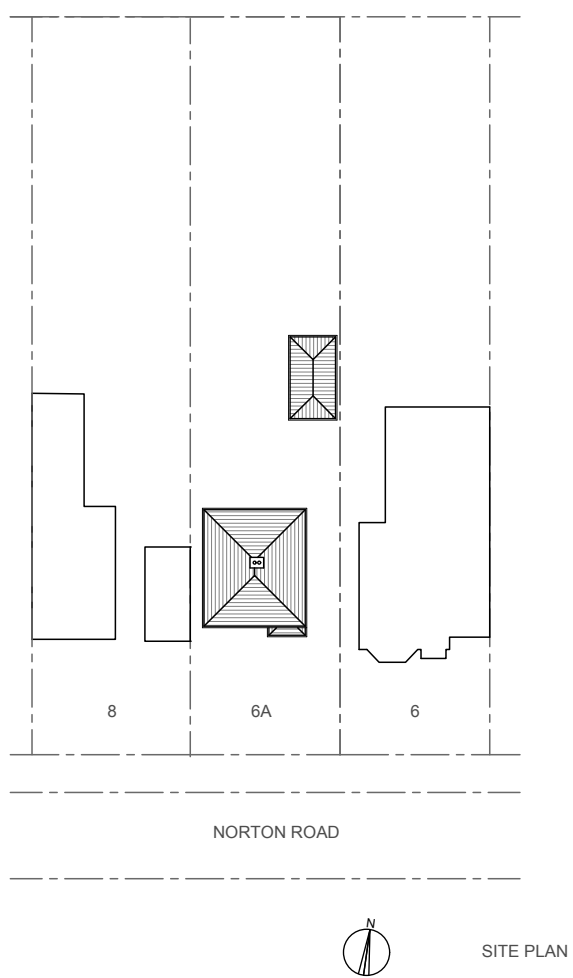

SITE PLAN

6A NORTON ROAD
UXBRIDGE

EXISTING PLANS, ELEVATIONS,
SECTION

Scale 1 : 50
1 : 100
1 : 500

Date: MAY 2021