


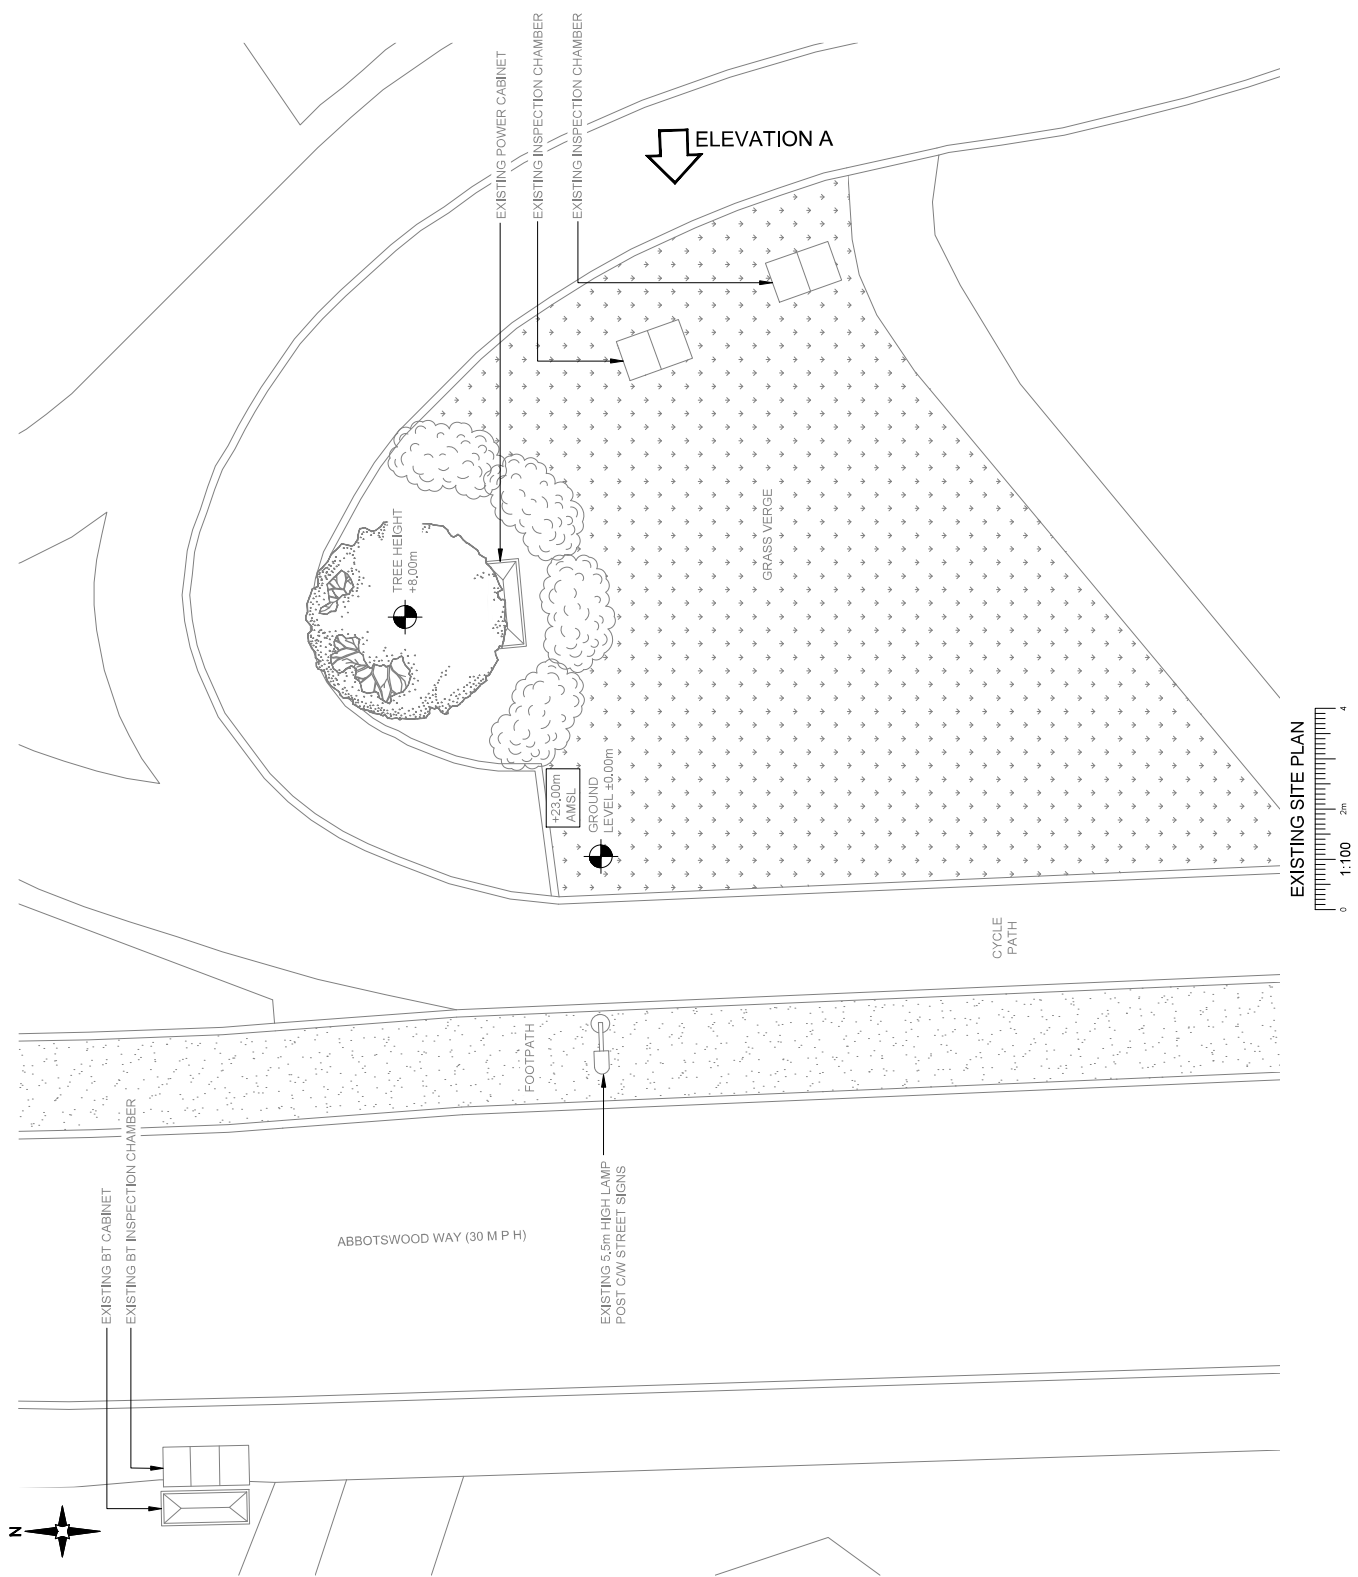

NOTES:

1. ALL

REV	MODIFICATION	BY	CH	DATE
B	Amended to 15m Pole Height and to Trial Pole Position	MS	GSC	14.02.21
A	Issued for Planning	TCL	MT	15.06.21

**CK Hutchison
Networks (UK)
Limited**
Great Brighams Mead,
Vastern Road, Reading,
Berkshire, England,
RG1 8DU

Design Consultant & Principal Contractor:



Great British Communications
Lapwing House, Block 3 Forward Point,
Tan House Lane, Widnes, Cheshire, WAB 0SL
t. 44 (0)151 420 4128
www.gbcservices.co.uk

Site Name: **STREETWORKS ON ABBOTSWOOD WAY**

HGN16791
3UK Cell ID:

Address: ABBOTSWOOD WAY
HAYES
LONDON
UB3 3PN

Title: 100 EXISTING SITE PLAN

Project: UNILATERAL SW

PLANNING

Site ID: HGN16791

Drawing No:	HGN16791_PLANNING_REV_B	Issue:	B
-------------	-------------------------	--------	---