
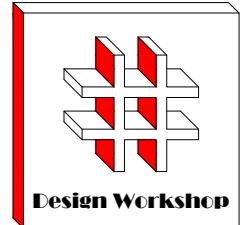
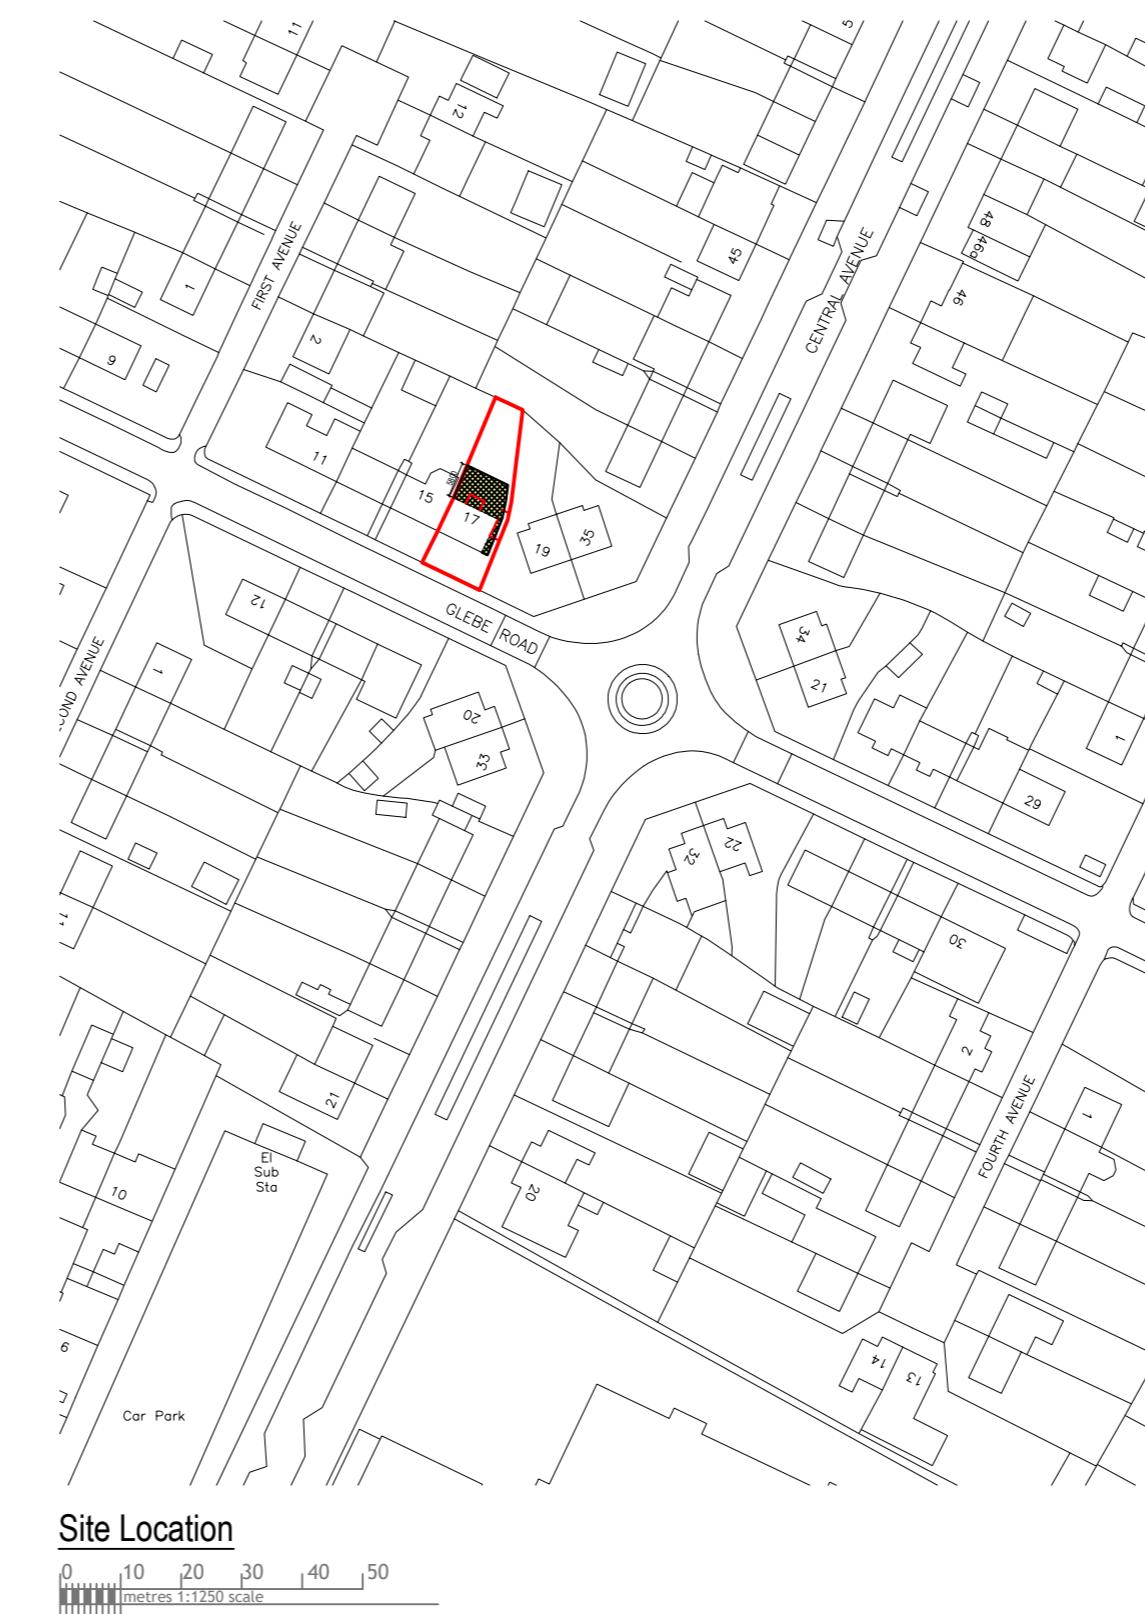


Proposed Extension

Approved 76534/APP/2021/2481

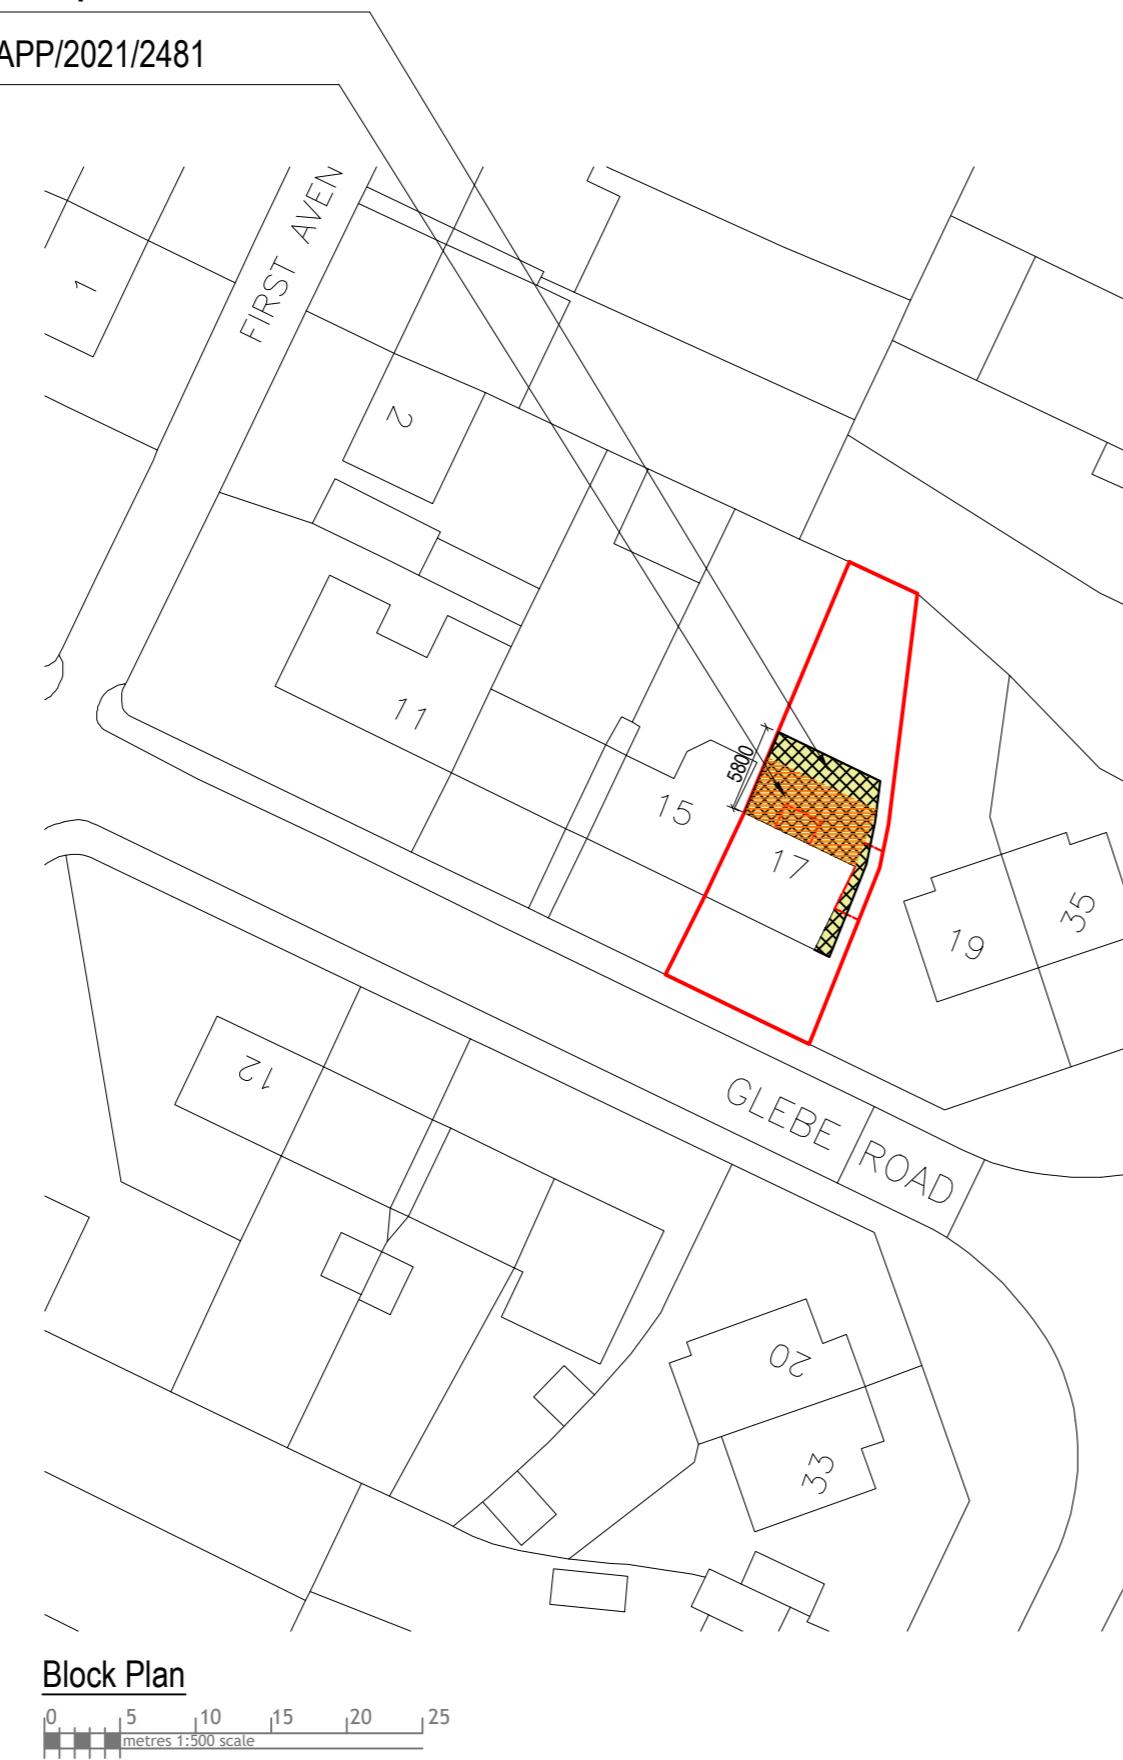

sions to be verified on site
NOT SCALE FROM THIS DRAWING.
Areas indicated on this drawing are for guidance
No responsibility is taken for their accuracy.

rawing is the property of **Design Workshop Consultant Ltd** Copyright is reserved by them and drawing is issued on the condition that it is not reproduced, retained or disclosed to any third person, either wholly or in part without consent in writing of **Design Workshop Consultant Ltd**

Address:

Glebe Road,
yes
3 2EA

e:

Stock and Location Plans

scale: 1:500 1:1250


Q: 48

Date	Comments
------	----------

1



Date	Comments
------	----------

Drawn By: VG
S. No. Ref: 25100D
Date: Aug 2025
Drawing No. PL - 01

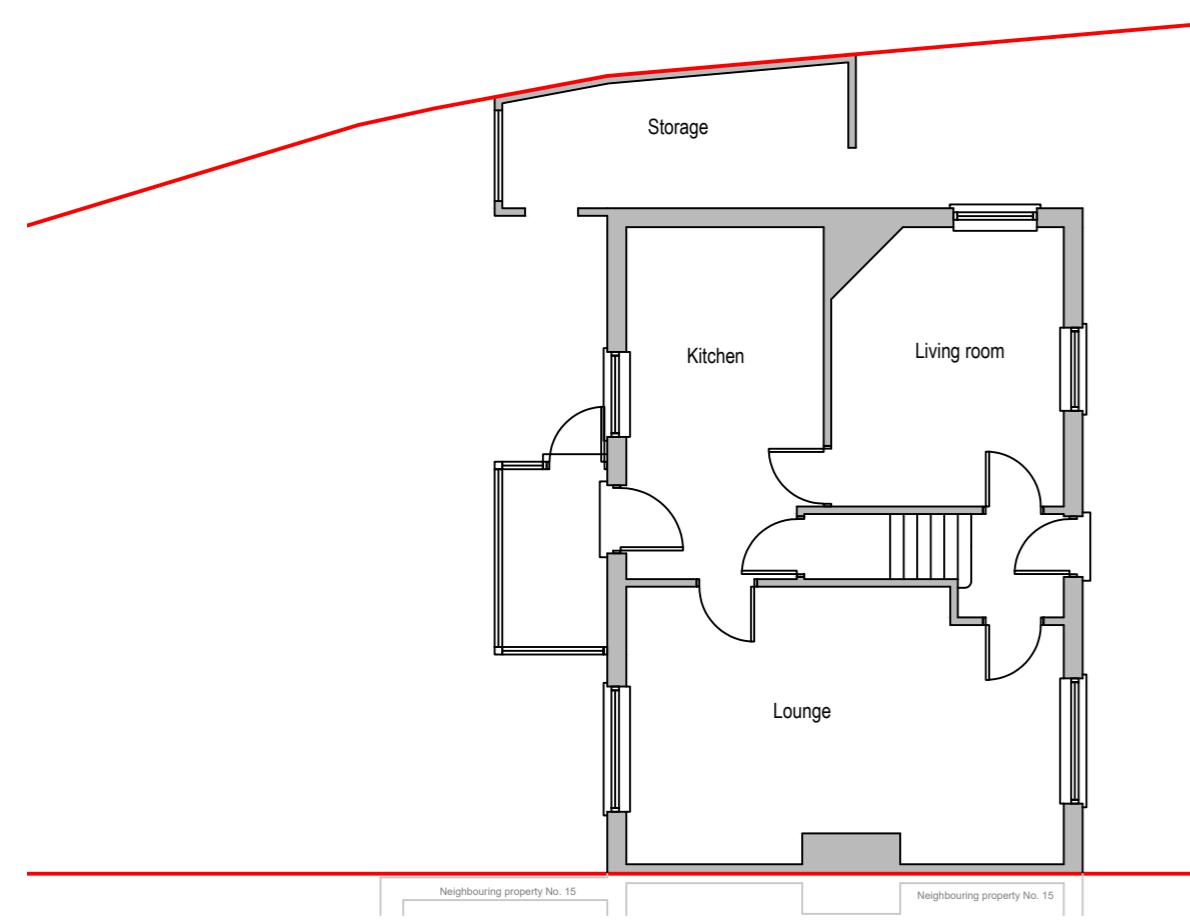

Existing Ground Floor Plan

0 1 2 3 4 5
metres 1:100 scale

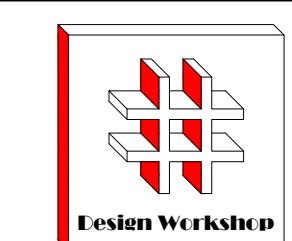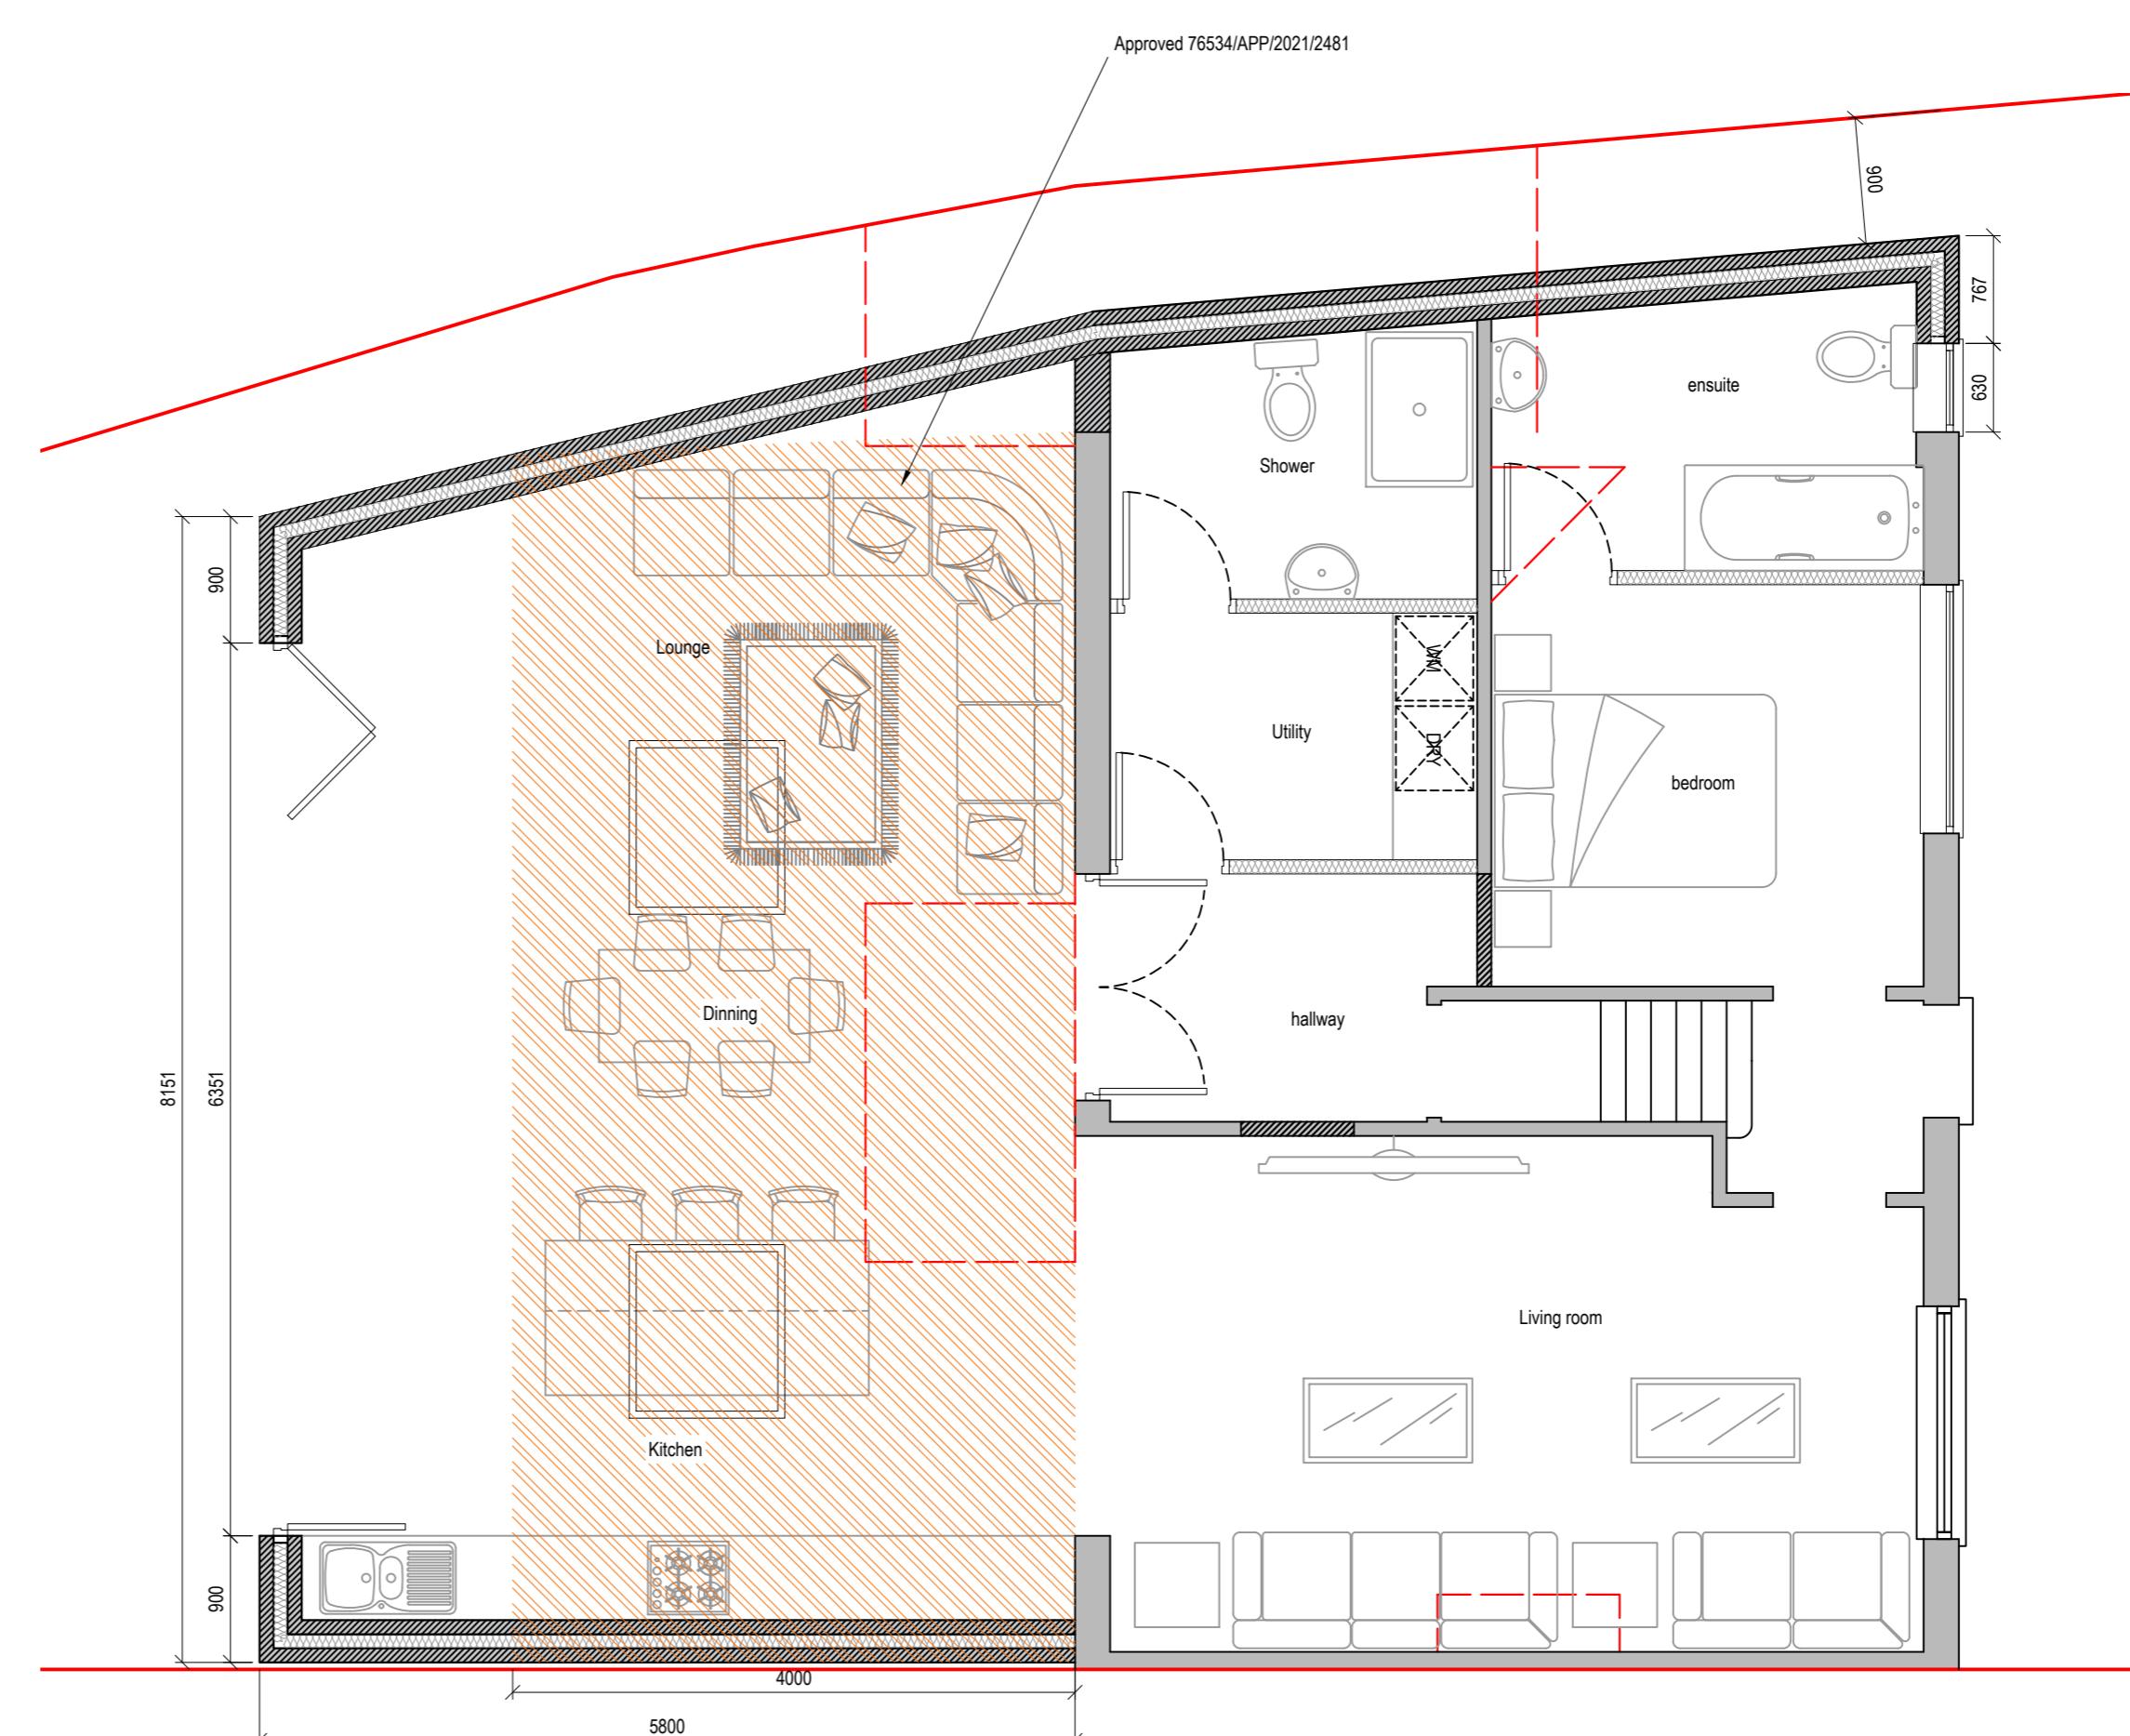

Dimensions to be verified on site
DO NOT SCALE FROM THIS DRAWING
Any areas indicated on this drawing are for guidance only. No responsibility is taken for their accuracy.

This drawing is the property of Design Workshop
Consultant Ltd. Copyright is reserved by them and
the drawing may not be copied, reproduced, retained or disclosed to
any unauthorized person, either wholly or in part without
the consent in writing of Design Workshop
Consultant Ltd.

Site Address:
17 Glebe Road,
Hayes
UB3 2EA

Title:
Existing & Proposed Ground Floor
Plans

Scale: 1:50, 1:100

Paper Size: A2

Rev Date Comments

Drawn By: VG
Job Ref: 25100D
Date: Aug 2025
Drawing No. PL - 02




Front Elevation

0 1 2 3 4 5
metres 1:100 scale

Side Elevation

0 1 2 3 4 5
metres 1:100 scale

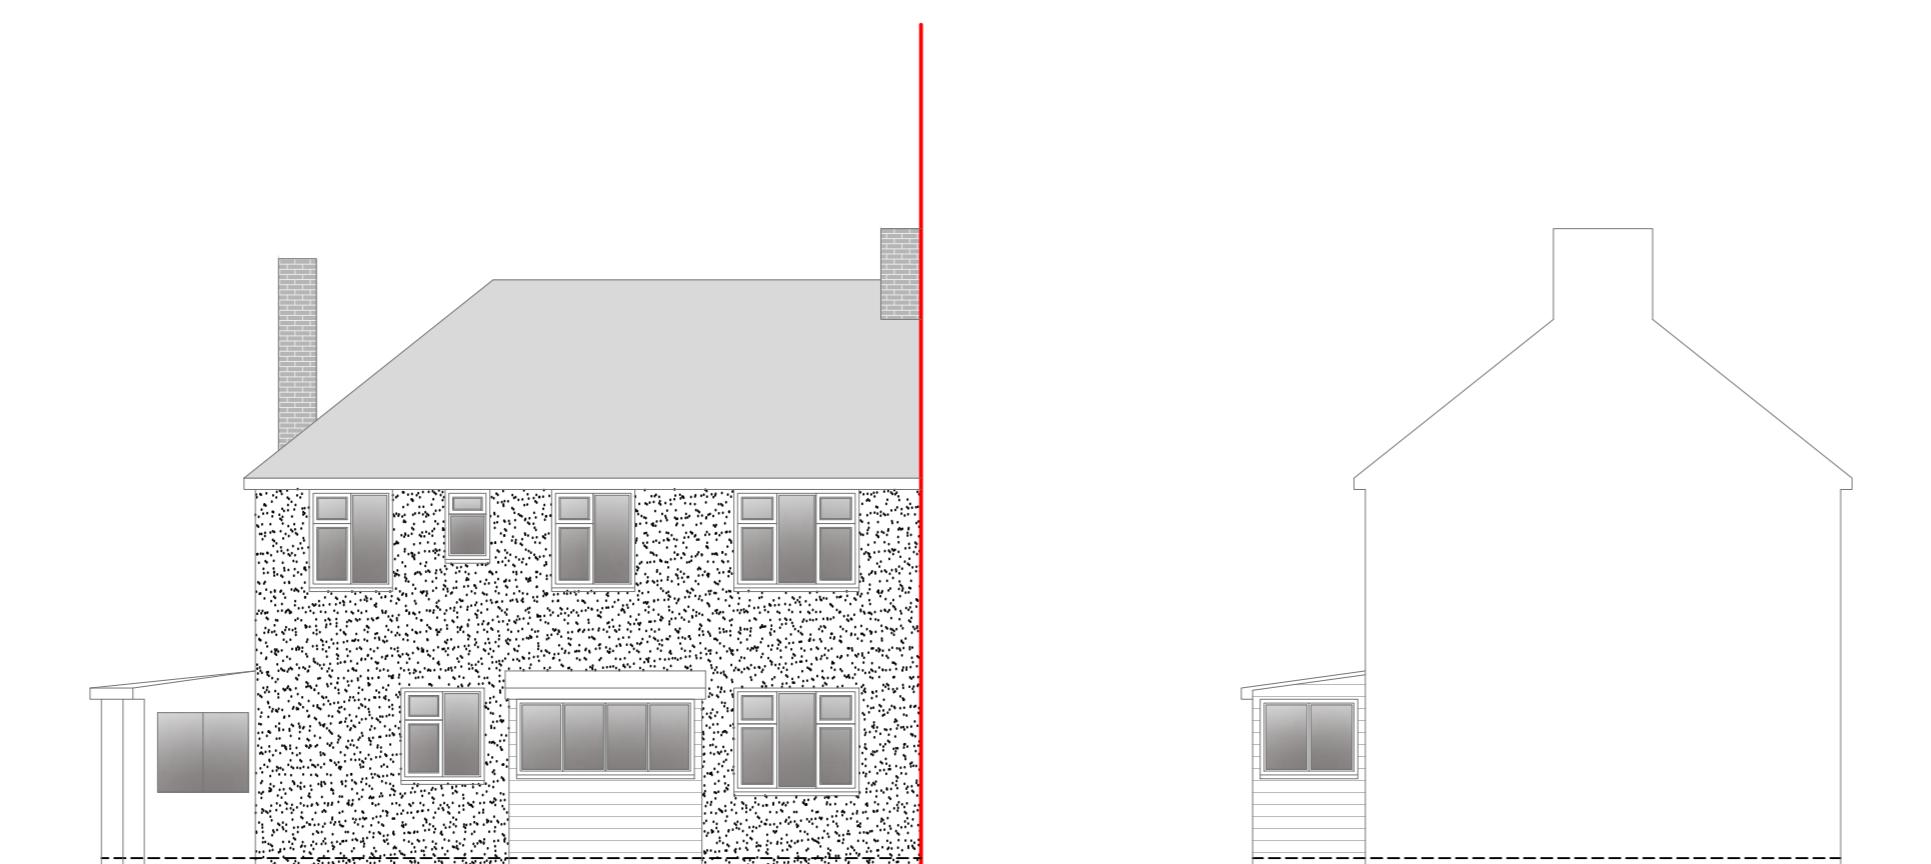


Rear Elevation

0 1 2 3 4 5
metres 1:100 scale

Side Elevation

0 1 2 3 4 5
metres 1:100 scale

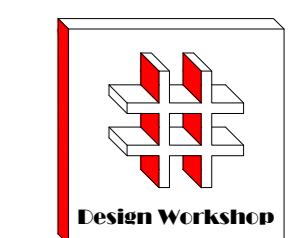

Design Workshop

Dimensions to be verified on site
DO NOT SCALE FROM THIS DRAWING
Any areas indicated on this drawing are for guidance
only. No responsibility is taken for their accuracy.

This drawing is the property of Design Workshop
Consultant Ltd. Copyright is reserved by them and
the drawing may not be copied or otherwise used
unless copied, reproduced, retained or disclosed to
any unauthorized person, either wholly or in part without
the consent in writing of Design Workshop
Consultant Ltd.

Site Address:

17 Glebe Road,
Hayes
UB3 2EA

Title:




Existing Elevations

Scale: 1:100

Paper Size: A2

Rev Date Comments

Drawn By: VG
Job Ref: 25100D
Date: Aug 2025
Drawing No. PL - 03

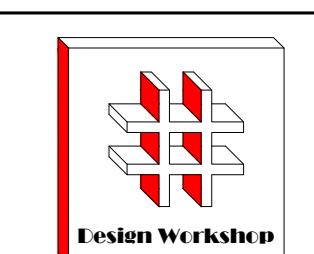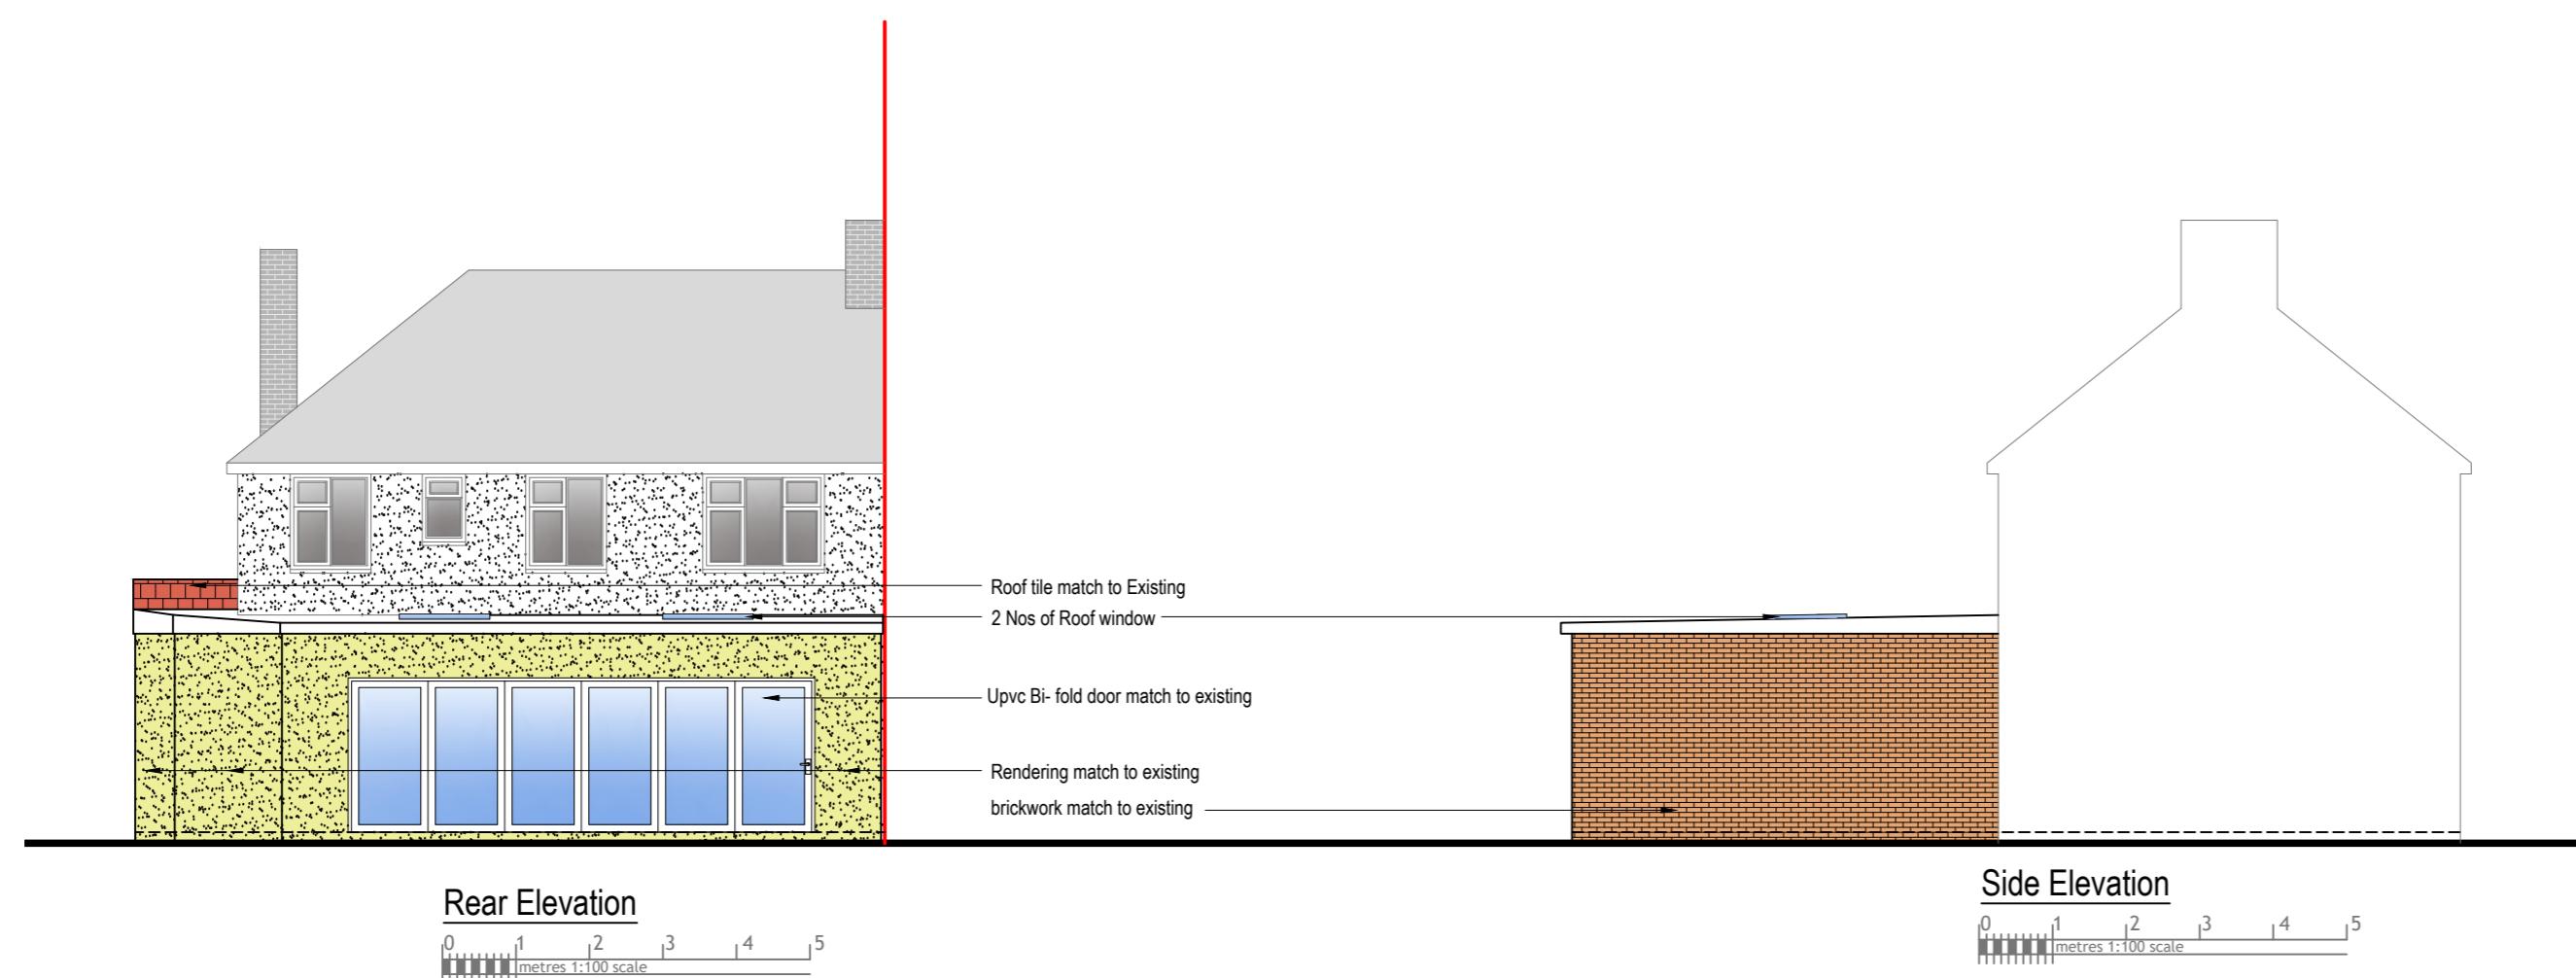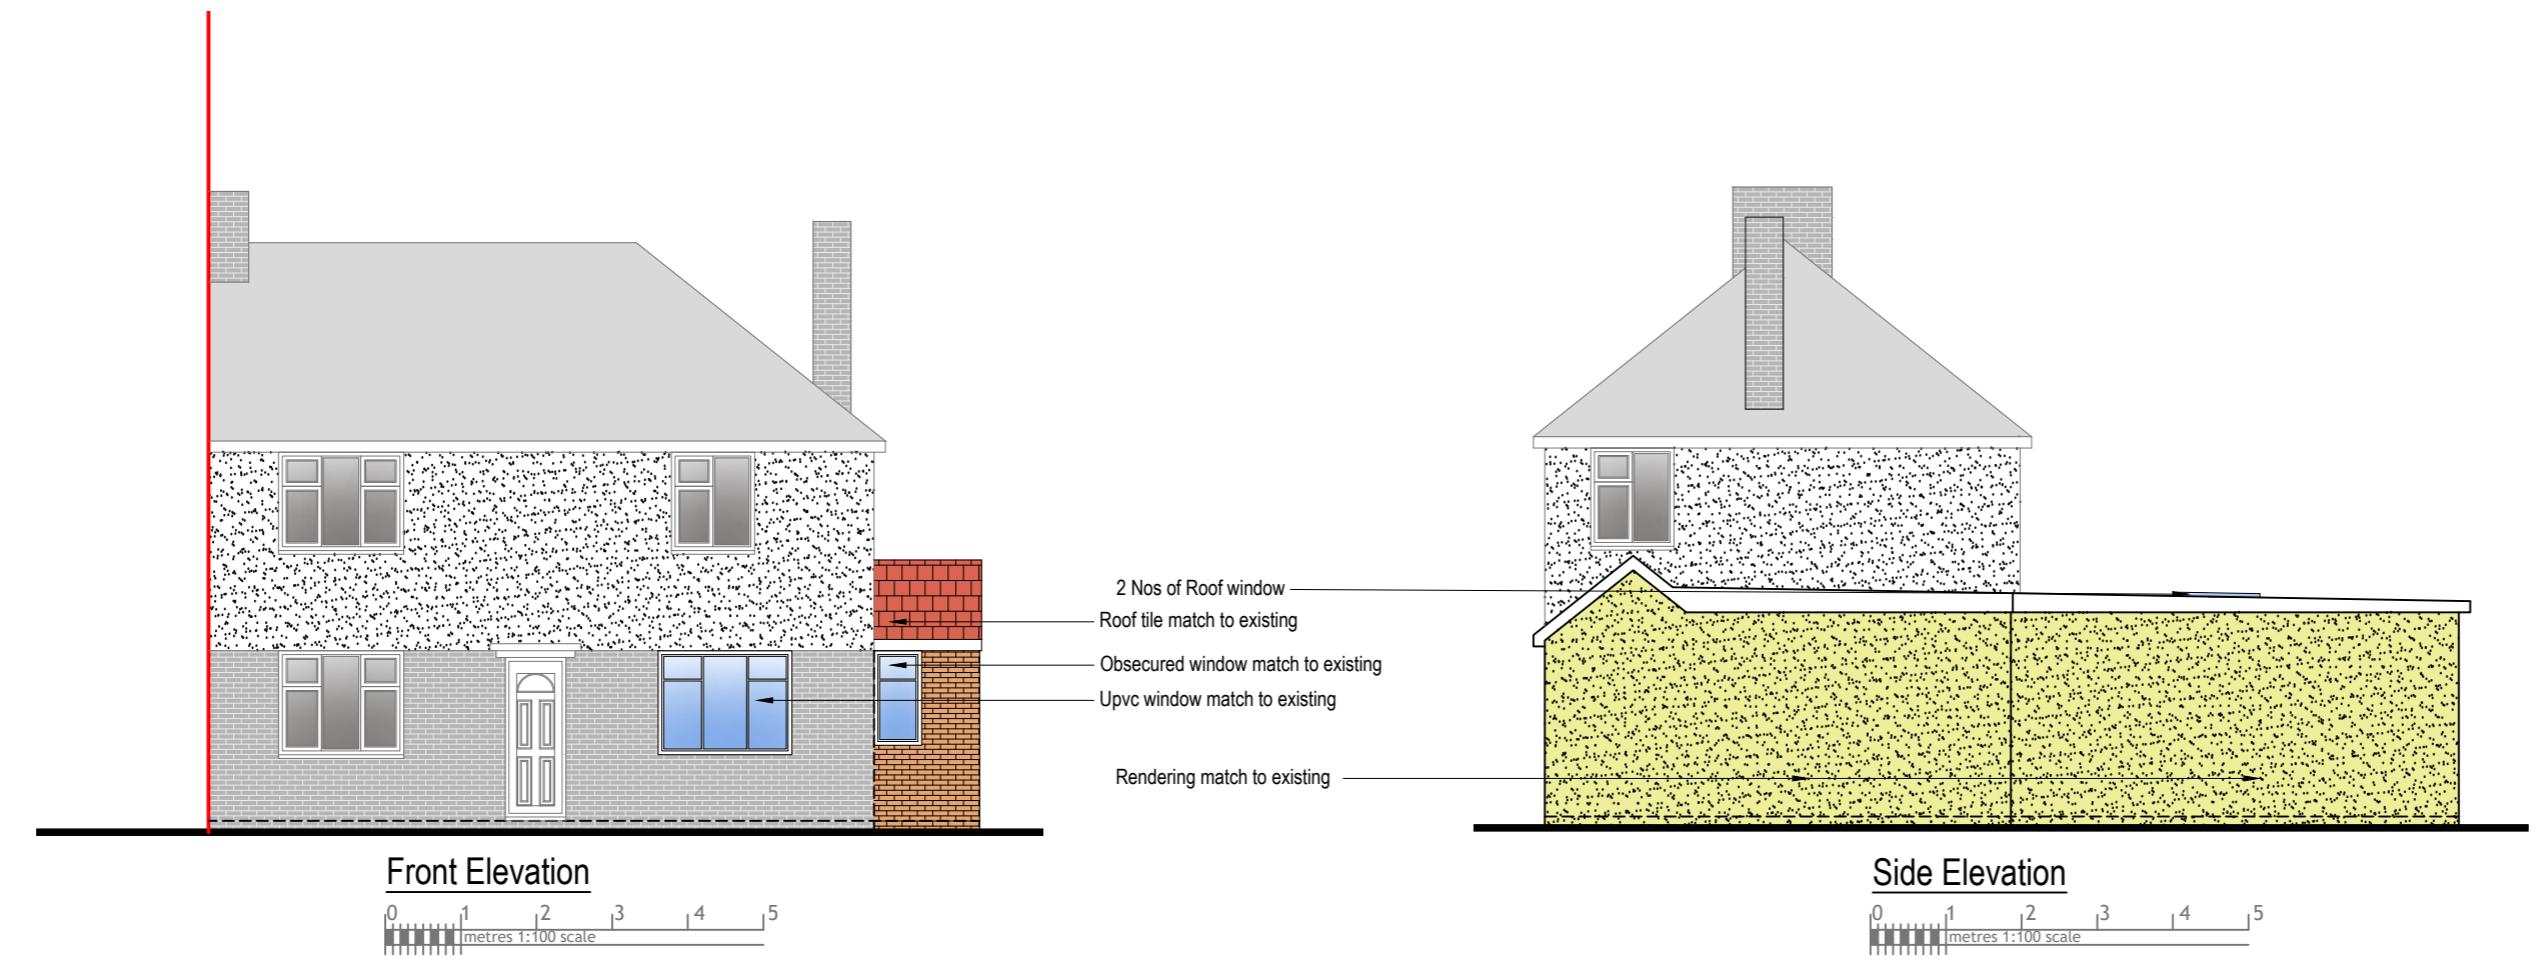

Dimensions to be verified on site
DO NOT SCALE FROM THIS DRAWING.
Any areas indicated on this drawing are for guidance
only. No responsibility is taken for their accuracy.

This drawing is the property of **Design Workshop Consultant Ltd**. Copyright is reserved by them and the drawing is issued on the condition that it is not copied, reproduced, retained or disclosed to any unauthorized person, either wholly or in part without the consent in writing of **Design Workshop Consultant Ltd**.

Site Address:

17 Glebe Road,
Hayes
UB3 2EA

Title:

Proposed Elevations

Scale: 1:100

Paper S

Rev	Date	Comments
-----	------	----------

Drawn By: VG
Job Ref: 25100D
Date: Aug 2025
Drawing No. PL - 04