


Proposed Double Storey Extension


Approved Ground Floor
76534/APP/2025/2185




Block Plan

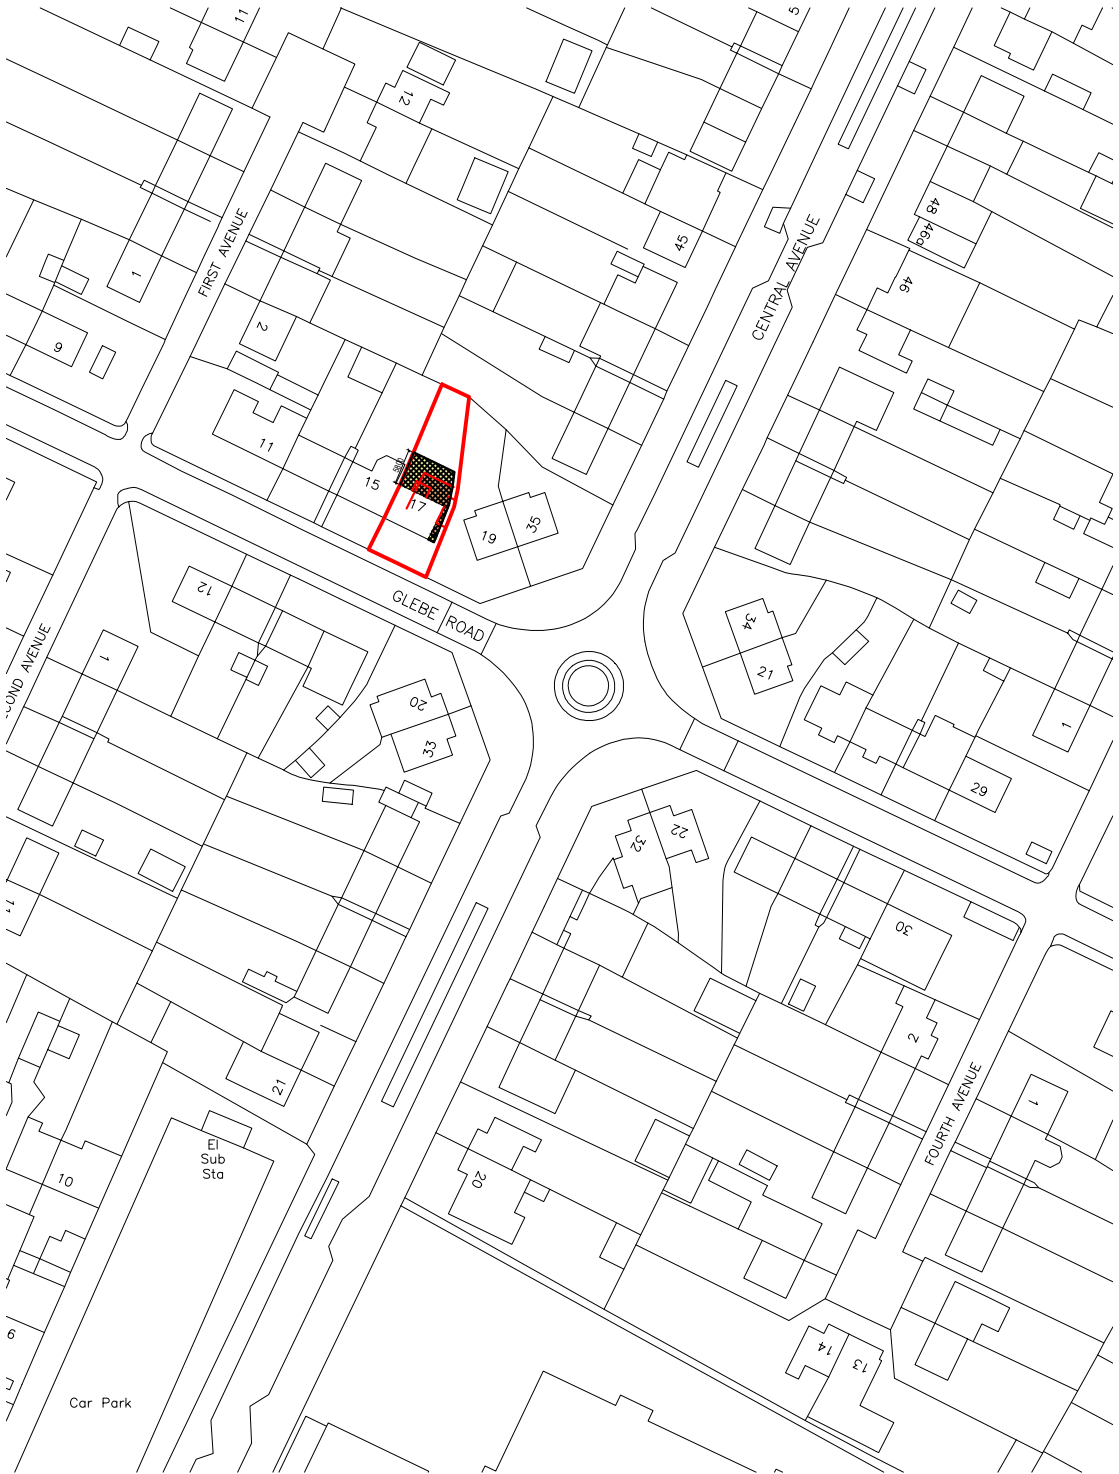

Site Location

 

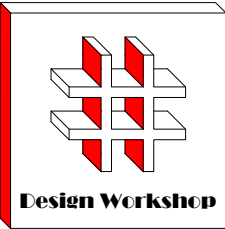

Design Workshop

Dimensions to be verified on site
DO NOT SCALE FROM THIS DRAWING.
Any areas indicated on this drawing are for guidance only.No responsibility is taken for their accuracy.


This drawing is the property of **Design Workshop Consultant Ltd** Copyright is reserved by them and the drawing is issued on the condition that it is not copied, reproduced, retained or disclosed to any unauthorized person, either wholly or in part without the consent in writing of **Design Workshop Consultant Ltd**

Site Address:

17 Glebe Road,
Hayes
UB3 2EA

Title:

Block and Location
Plans

 

Scale:	1:500, 1:1250
Paper Size:	A2



Rev	Date	Comments

Drawn By: VG



Job Ref: 25100D

Date: Aug 2025



Drawing No. PL - 01

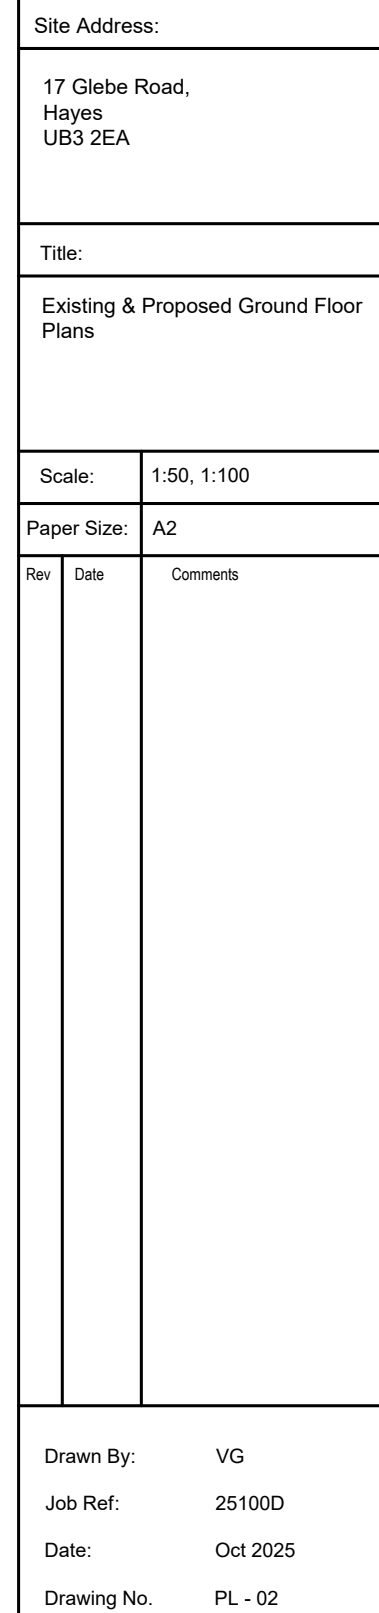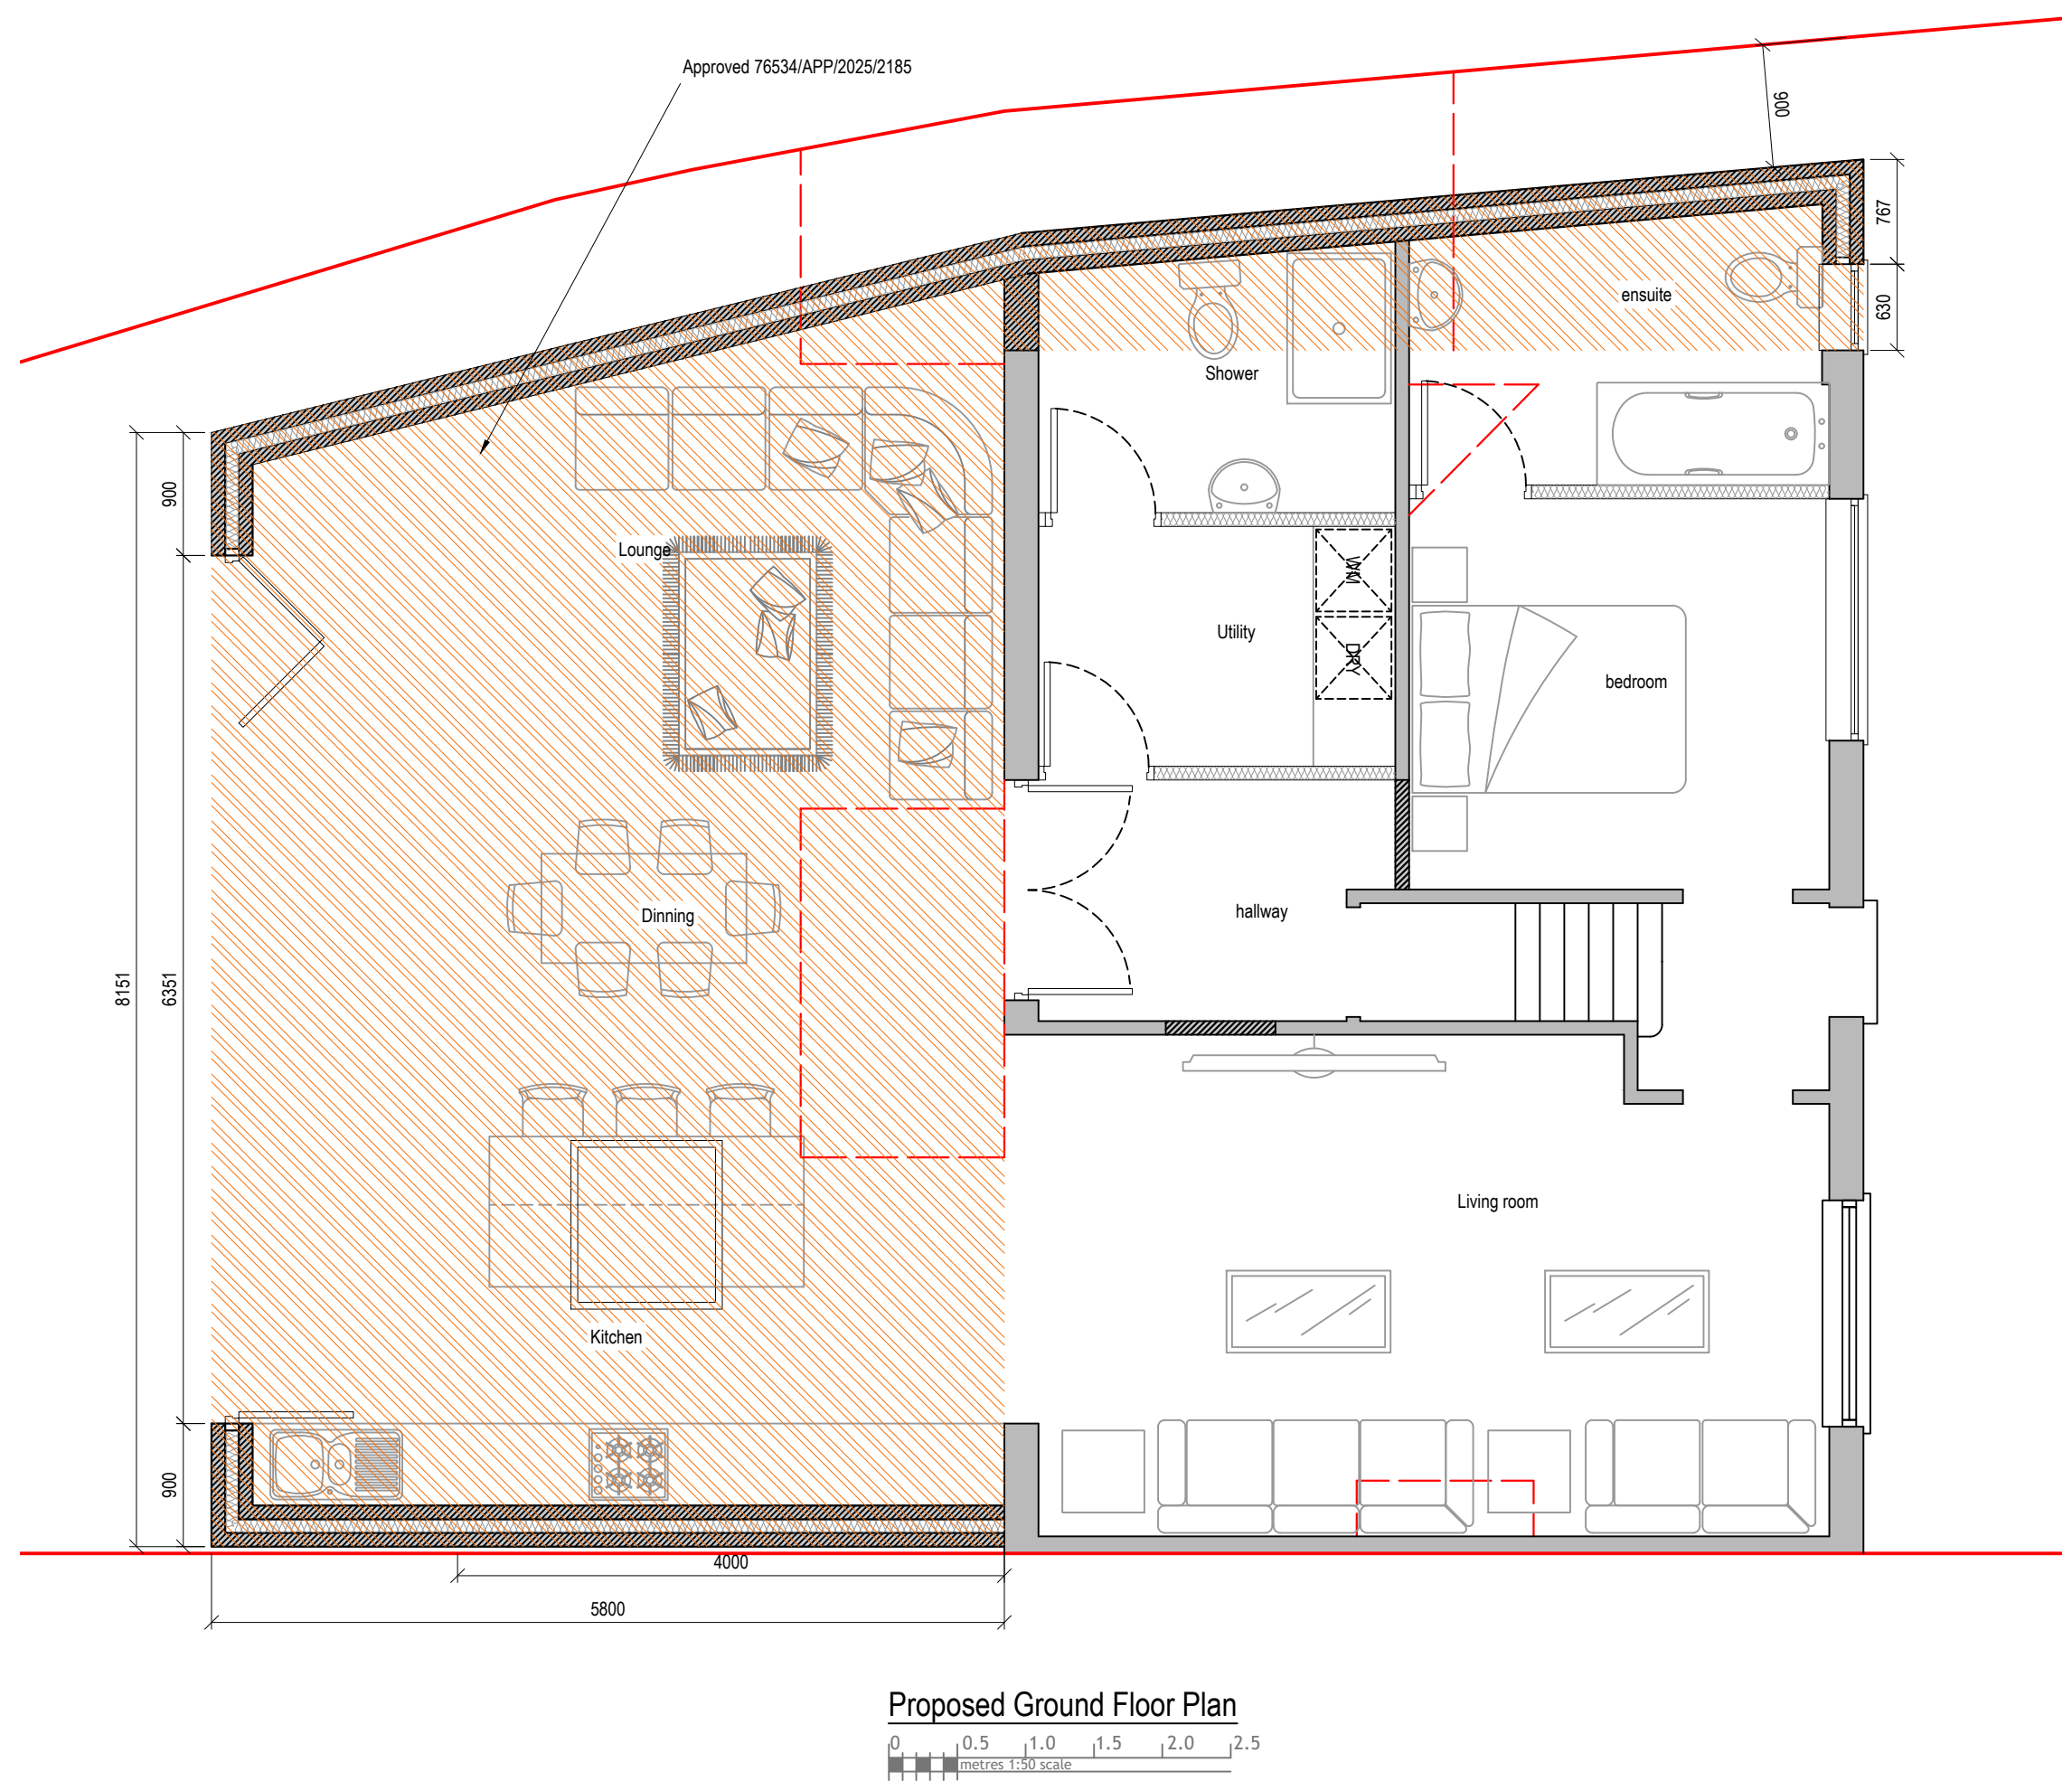

Existing First Floor Plan

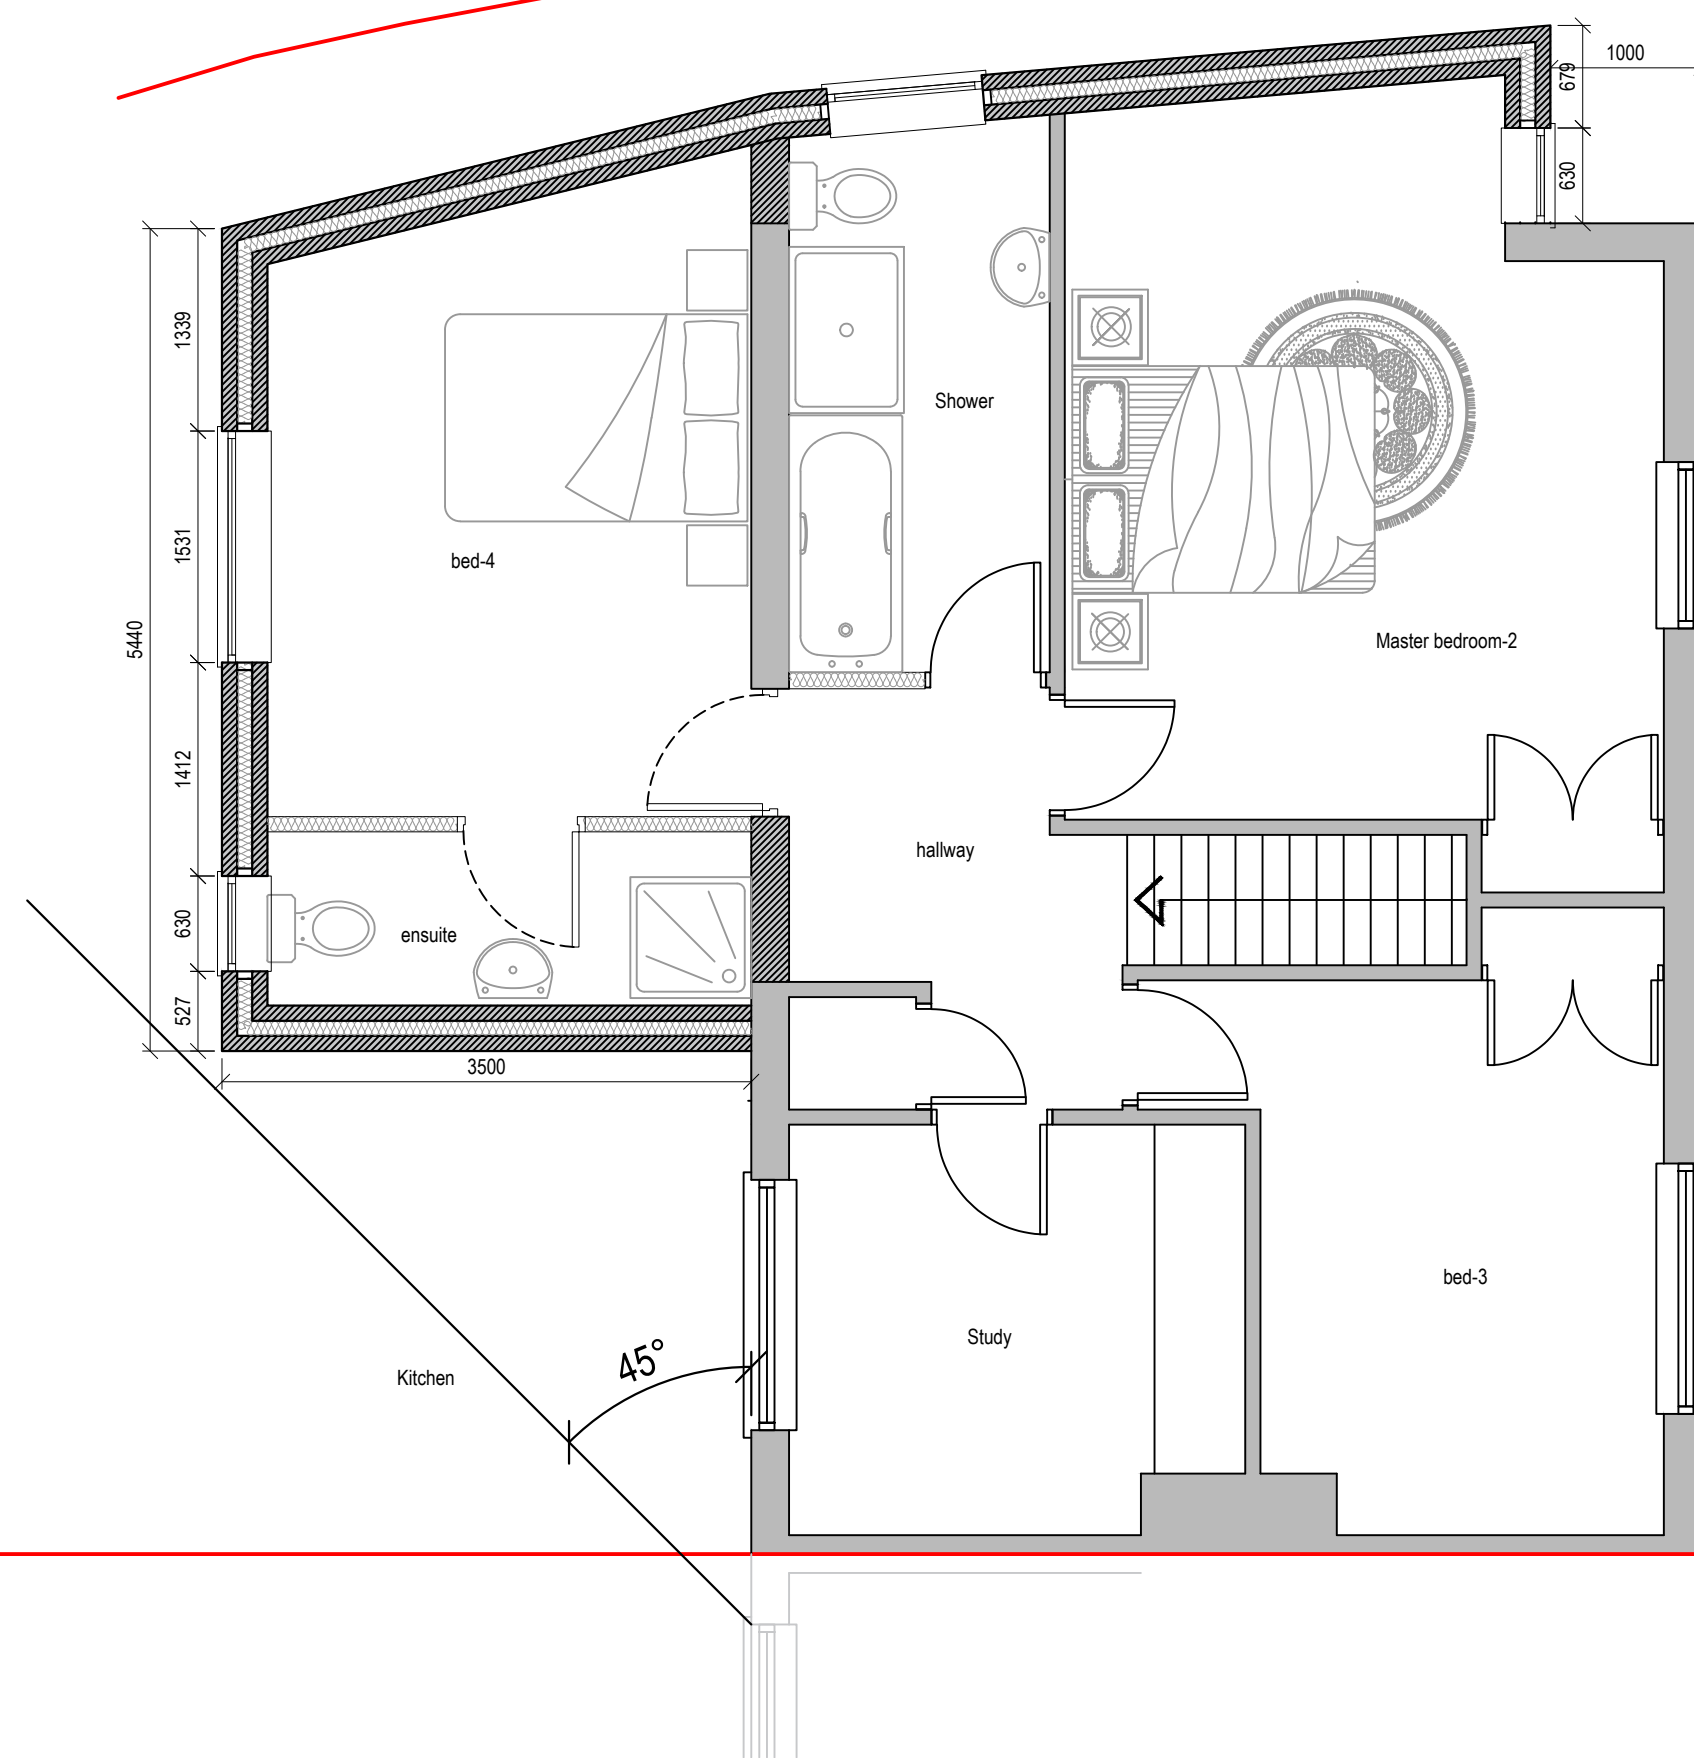 

Proposed Ground Floor Plan

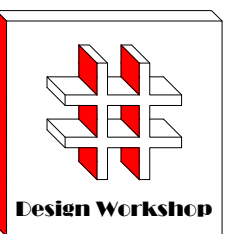 

Dimensions to be verified on site
DO NOT SCALE FROM THIS DRAWING.
Any areas indicated on this drawing are for guidance
only.No responsibility is taken for their accuracy.

This drawing is the property of **Design Workshop Consultant Ltd** Copyright is reserved by them and the drawing is issued on the condition that it is not copied, reproduced, retained or disclosed to any unauthorized person, either wholly or in part without the consent in writing of **Design Workshop Consultant Ltd**

Site Address:

17 Glebe Road,
Hayes
UB3 2EA

Title:

Existing & Proposed First Floor Plans

Scale:	1:50, 1:100
--------	-------------

Paper Size:	A2
-------------	----

Rev	Date	Comments


Drawn By:	VG
Job Ref:	25100D
Date:	Oct 2025
Drawing No.	PL - 03




Front Elevation



Side Elevation

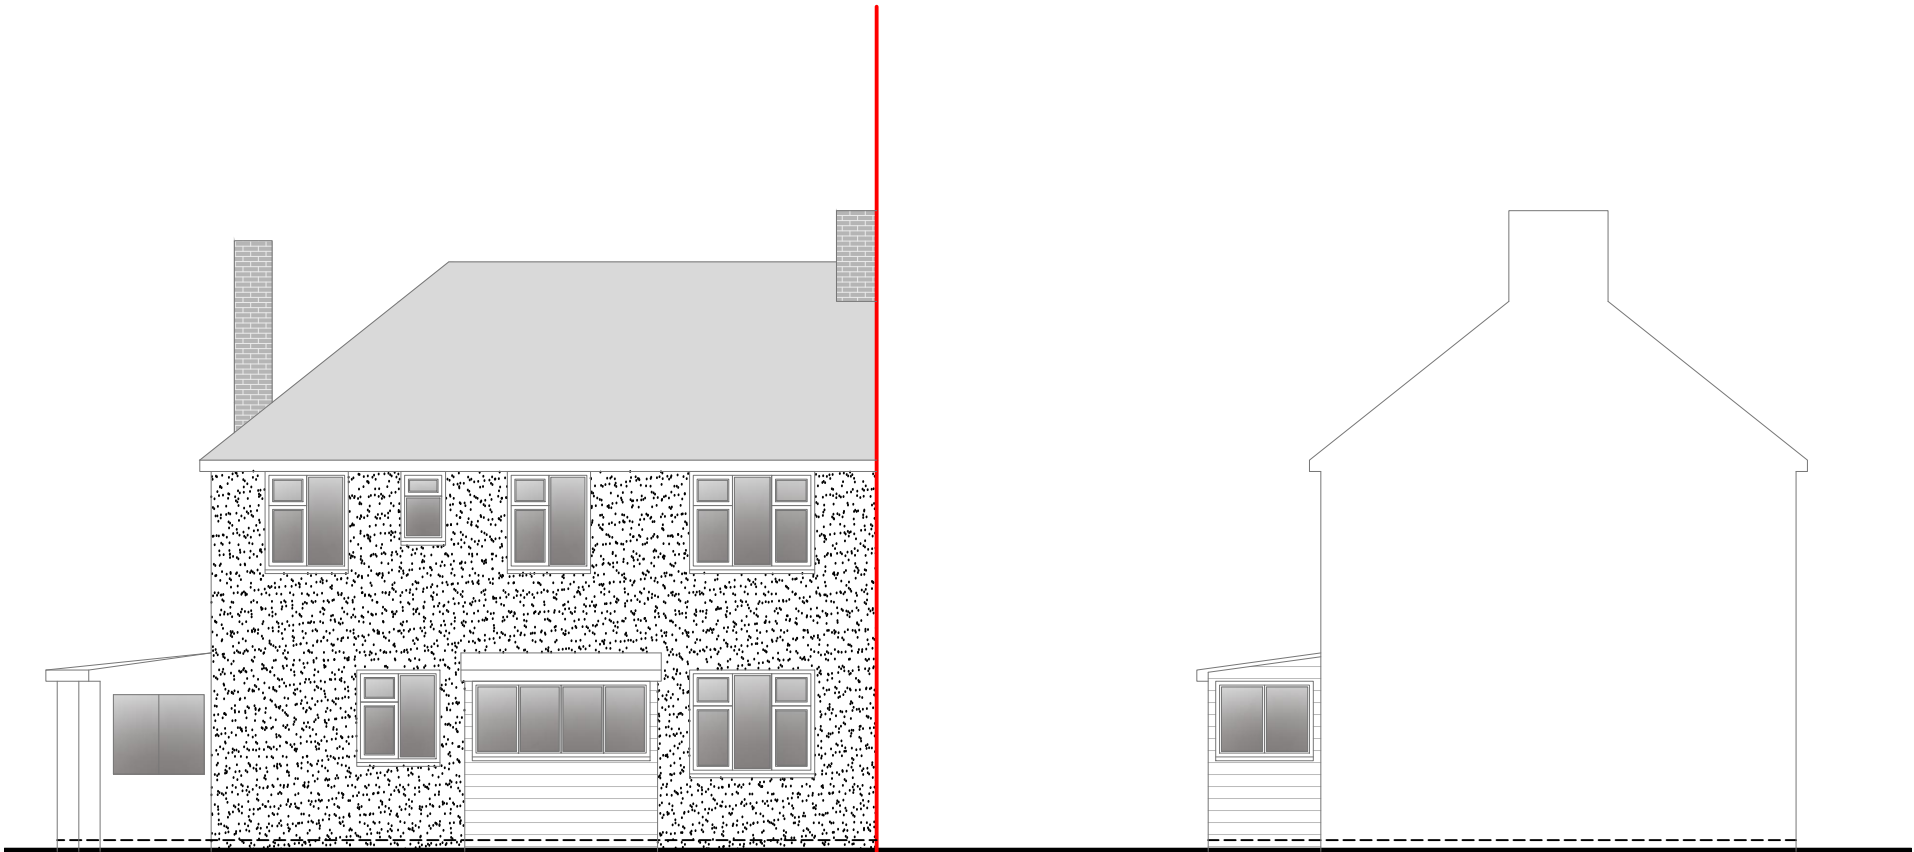


Rear Elevation

 

Side Elevation



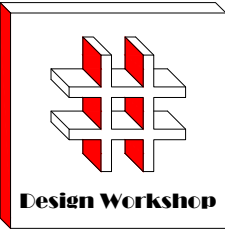

Design Workshop

Dimensions to be verified on site
DO NOT SCALE FROM THIS DRAWING.
Any areas indicated on this drawing are for guidance only.No responsibility is taken for their accuracy.

This drawing is the property of **Design Workshop Consultant Ltd** Copyright is reserved by them and the drawing is issued on the condition that it is not copied, reproduced, retained or disclosed to any unauthorized person, either wholly or in part without the consent in writing of **Design Workshop Consultant Ltd**

Site Address:

17 Glebe Road,
Hayes
UB3 2EA

Title:

Existing Elevations

Scale:	1:100
Paper Size:	A2

Rev	Date	Comments

Drawn By: VG

Job Ref: 25100D

Date: Oct 2025

Drawing No. PL - 04

