



EXISTING GROUND FLOOR PLAN

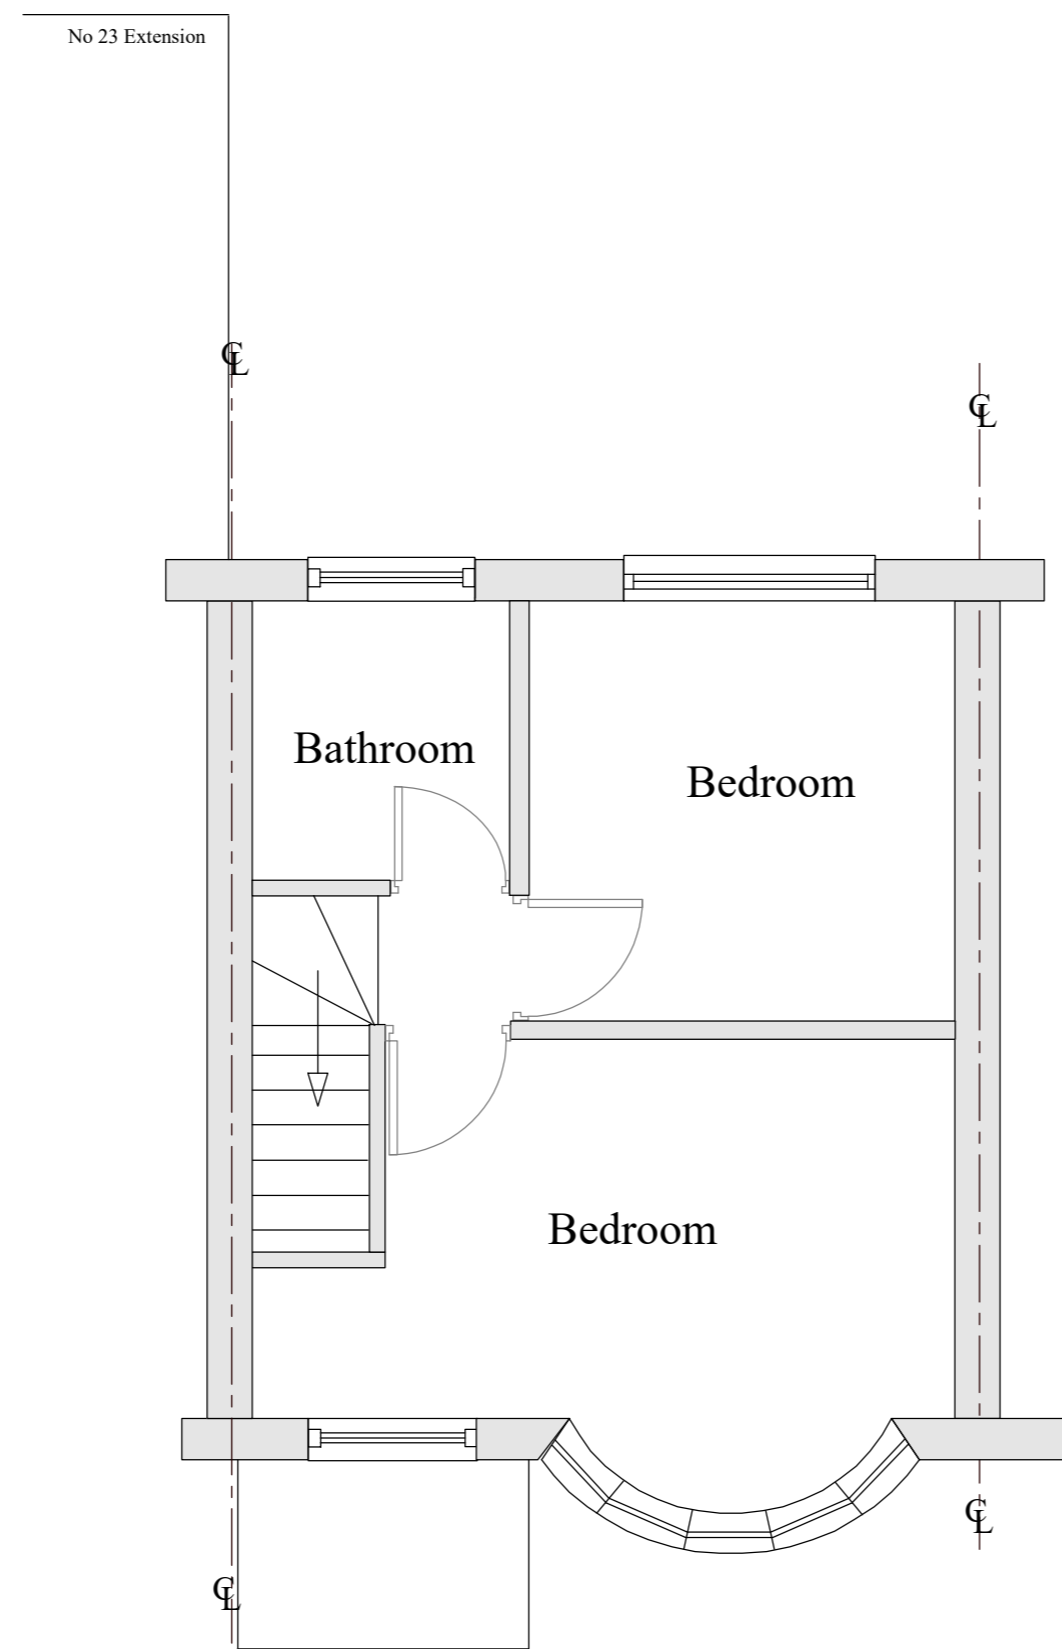

EXISTING FIRST FLOOR PLAN

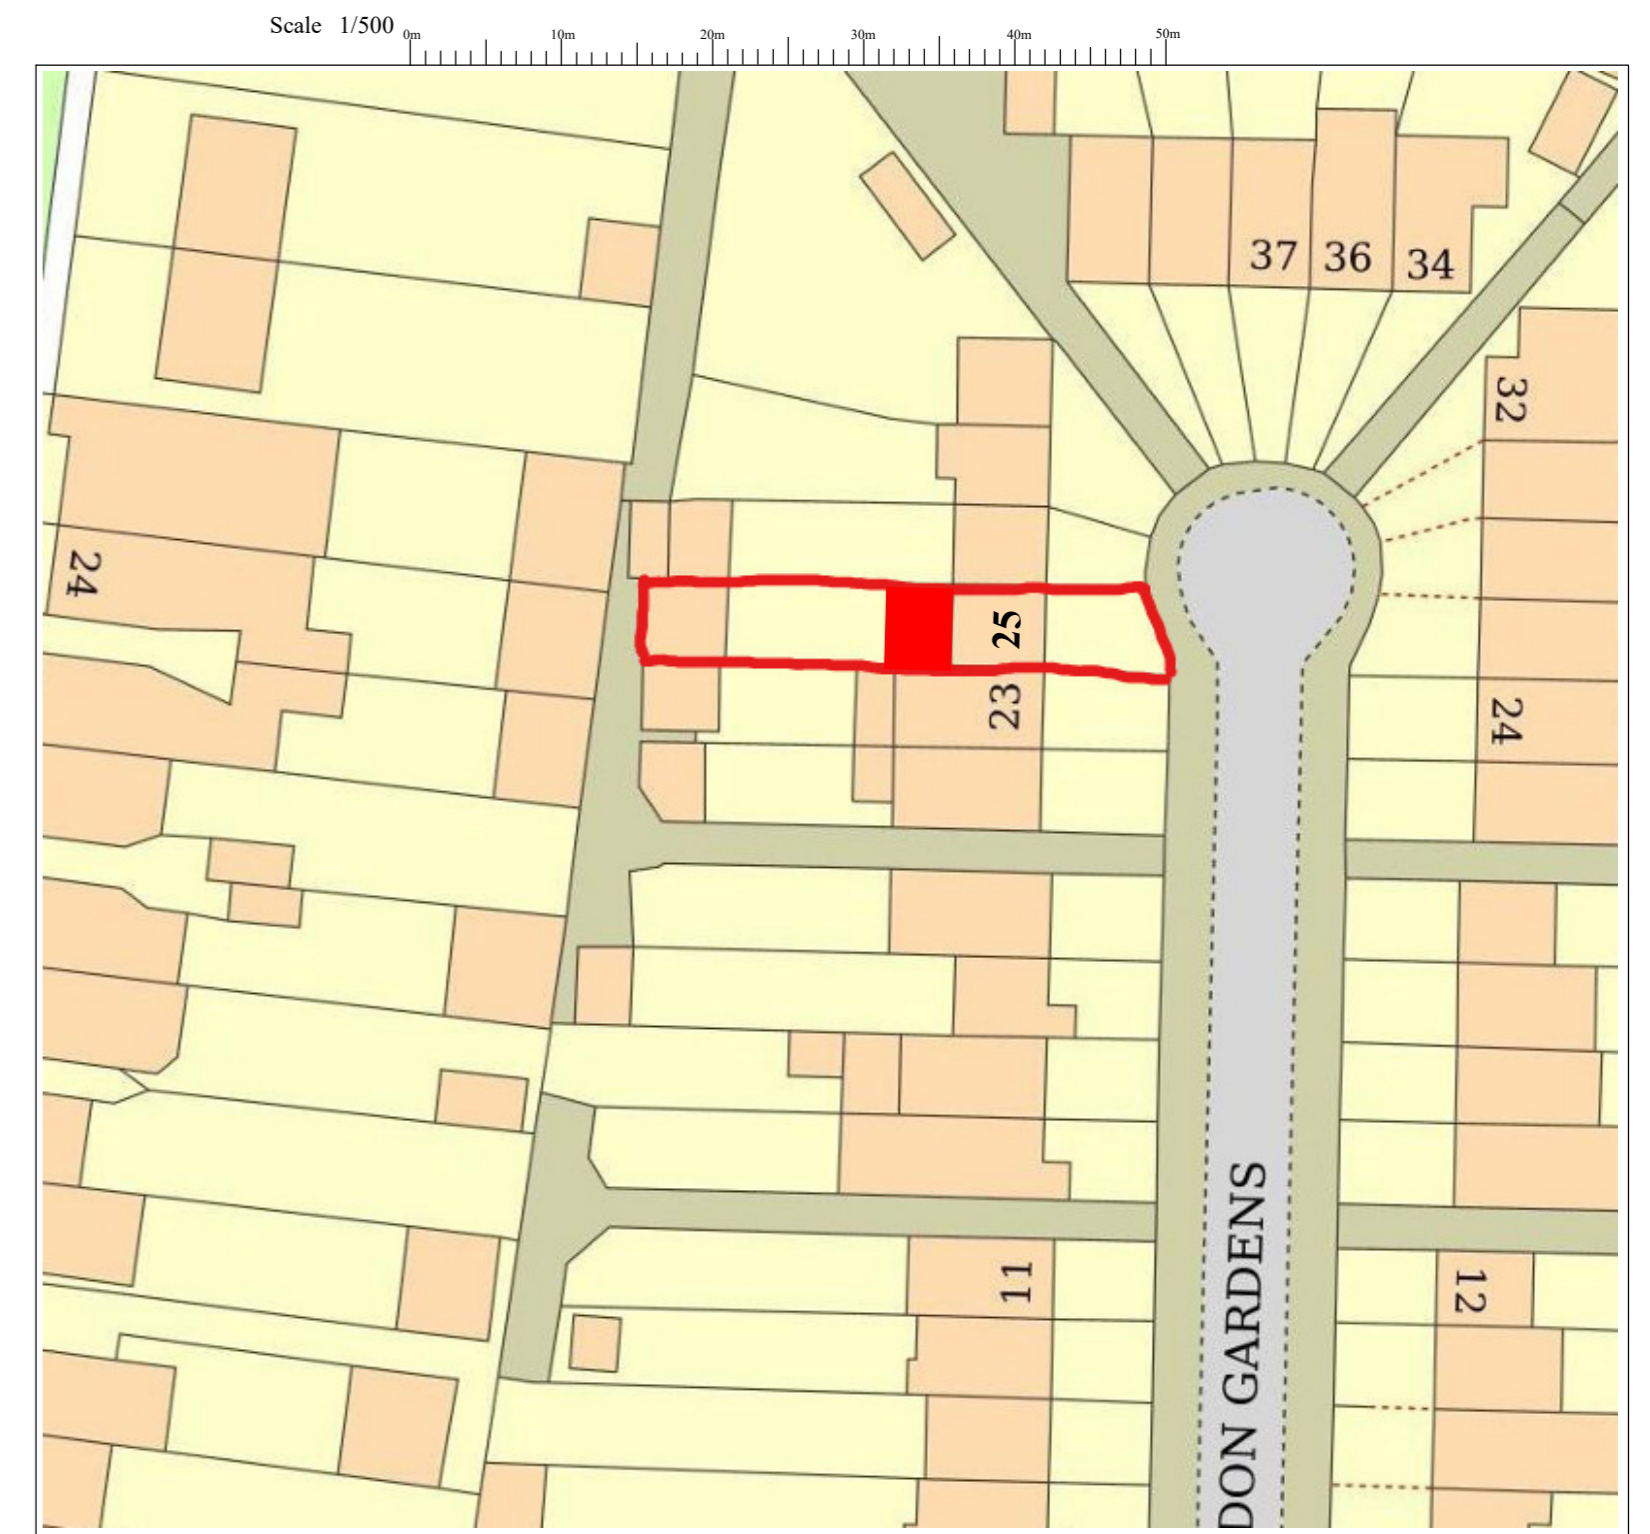

BLOCK PLAN 1/500

Planning Drawing		
Revision	Description	Date
Project: 25 Clevedon Gardens, Hayes, UB3 1RD		
Project Title: Proposed Single Storey Rear Extension		
Drawing No: P2501	Revision:	
Date: April 2026	Drawn by: AS	
Scale: 1/50,100 @A2	Chkd by: MK	
<i>Line Design Ltd</i> 17A King Edward Road, Ruislip, Middlesex, HA4 7AE Tel: 07904 579357, email: linedesign20@gmail.com		