




EXISTING FRONT ELEVATION



EXISTING REAR ELEVATION

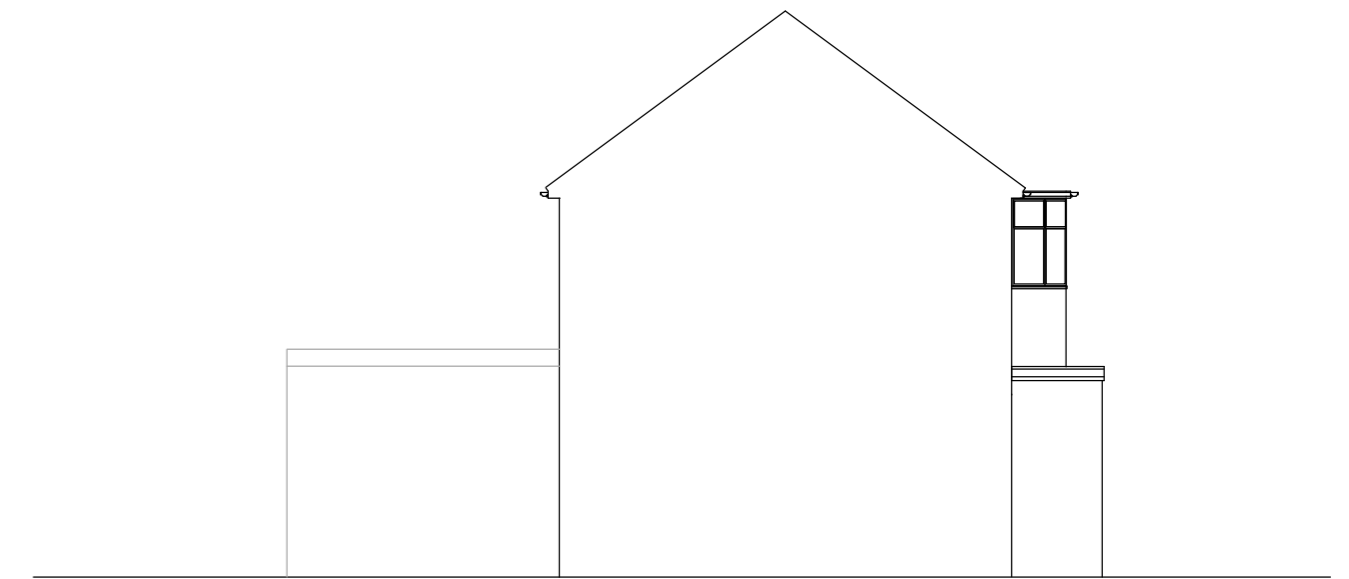


EXISTING SIDE ELEVATION




PROPOSED FRONT ELEVATION




PROPOSED REAR ELEVATION

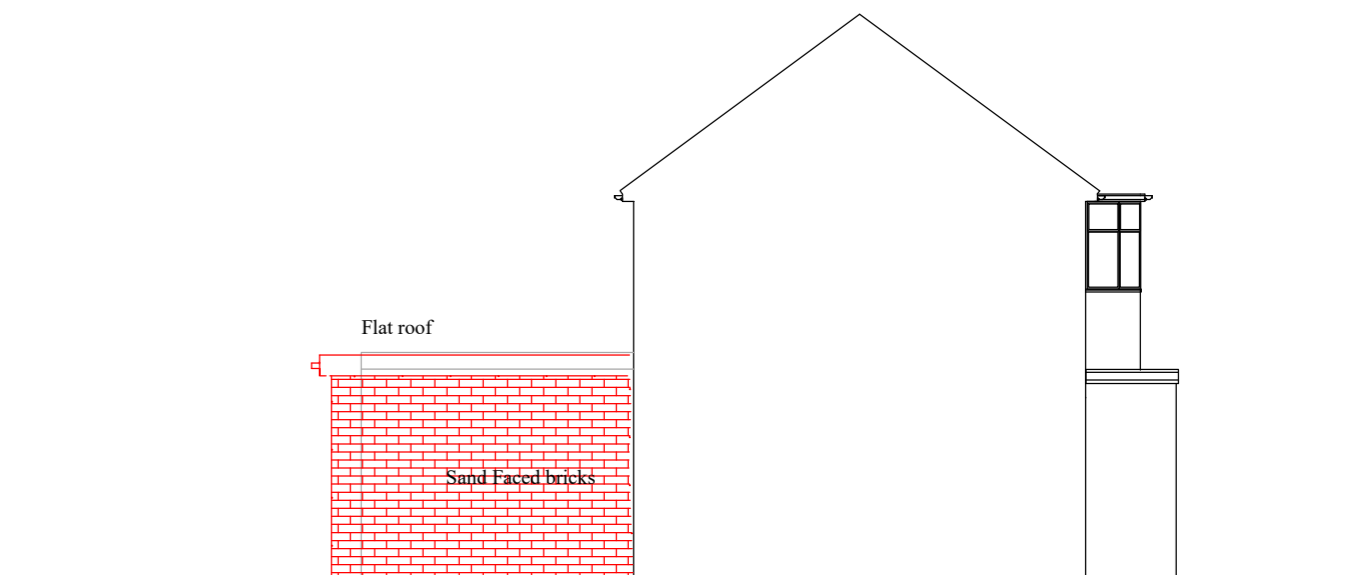

PROPOSED SIDE ELEVATION

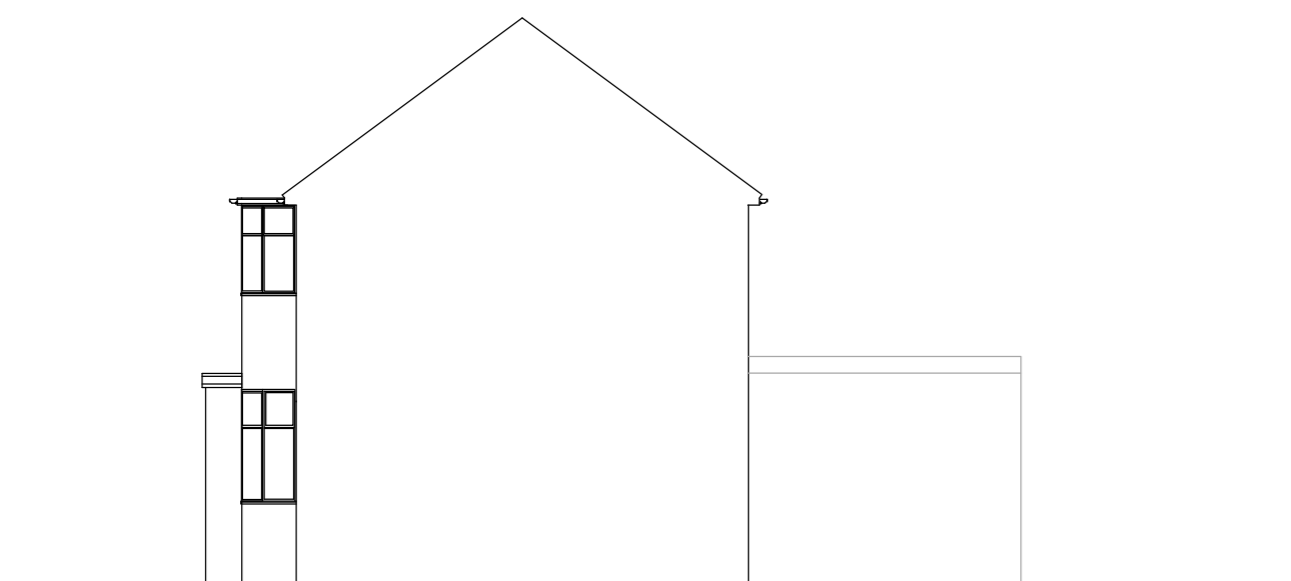

EXISTING SIDE ELEVATION

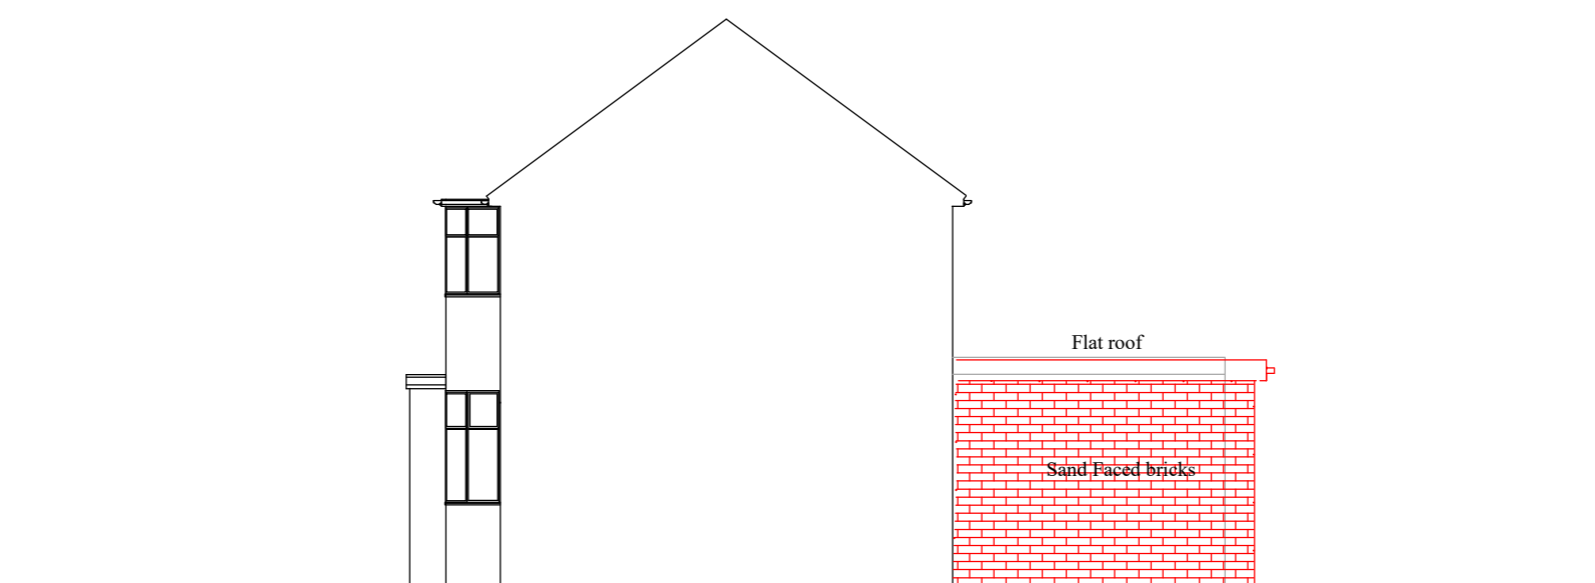

PROPOSED SIDE ELEVATION

Notes;
1 Refer Drawing No P2501 for Notes

Revision	Description	Date
	Planning Drawing	

Project: 25 Clevedon Gardens,
Hayes, UB3 1RD

Project Title:
**Proposed Single Storey
Rear Extension**

Drawing No: **P2503** Revision:

Date: April 2026 Drawn by: AS

Scale: 1/100 @A2 Chkd by: MK

Line Design Ltd
17A King Edward Road
Ruislip, Middlesex,
HA4 7AE
Tel: 07904 579357,
email: linedesign20@gmail.com

Scale 1/100 0m 2m 4m 6m 8m 10m