




LOCATION PLAN
SCALE 1:1250

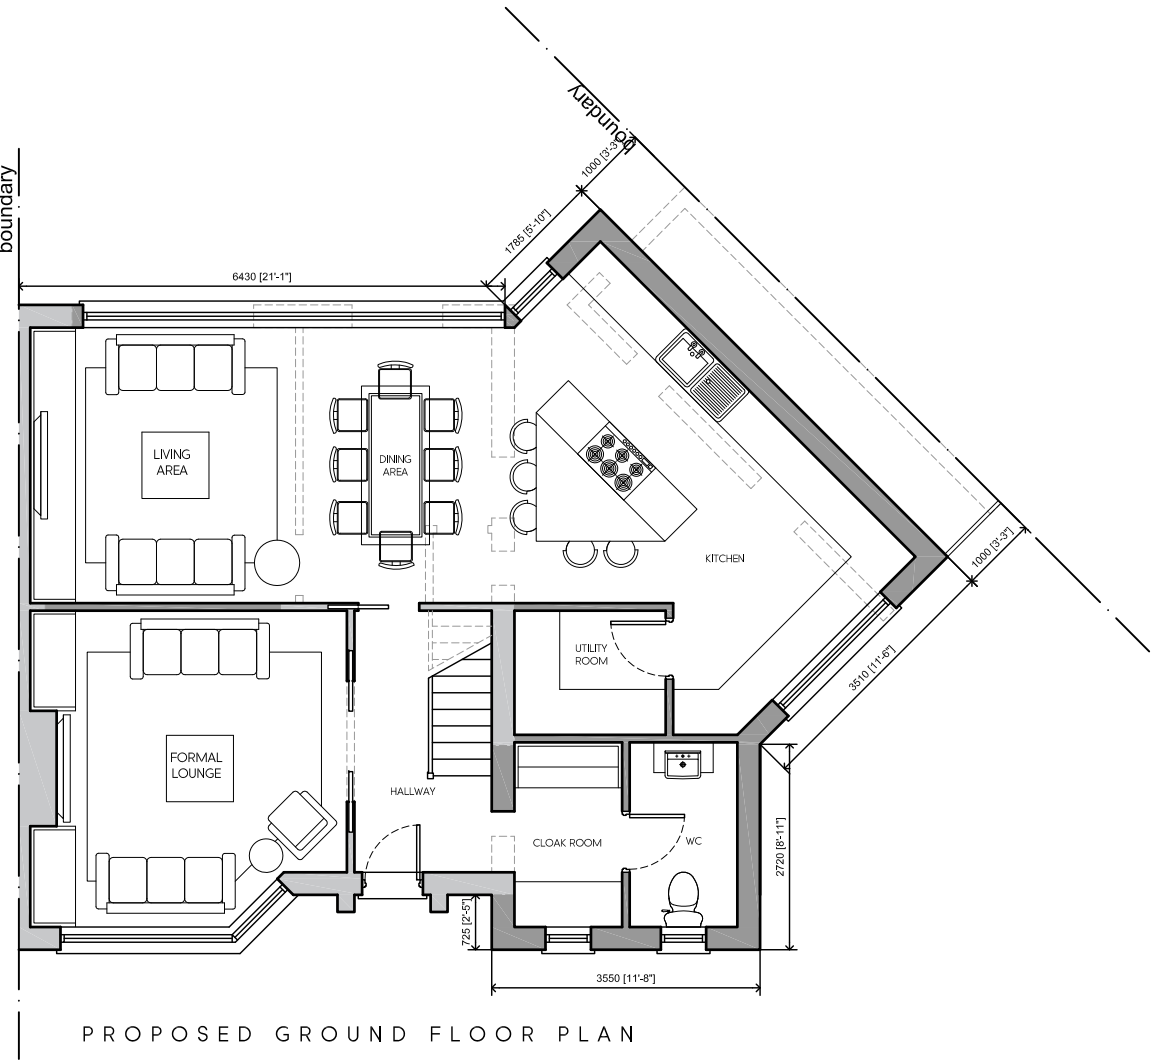

PROPOSED GROUND FLOOR PLAN

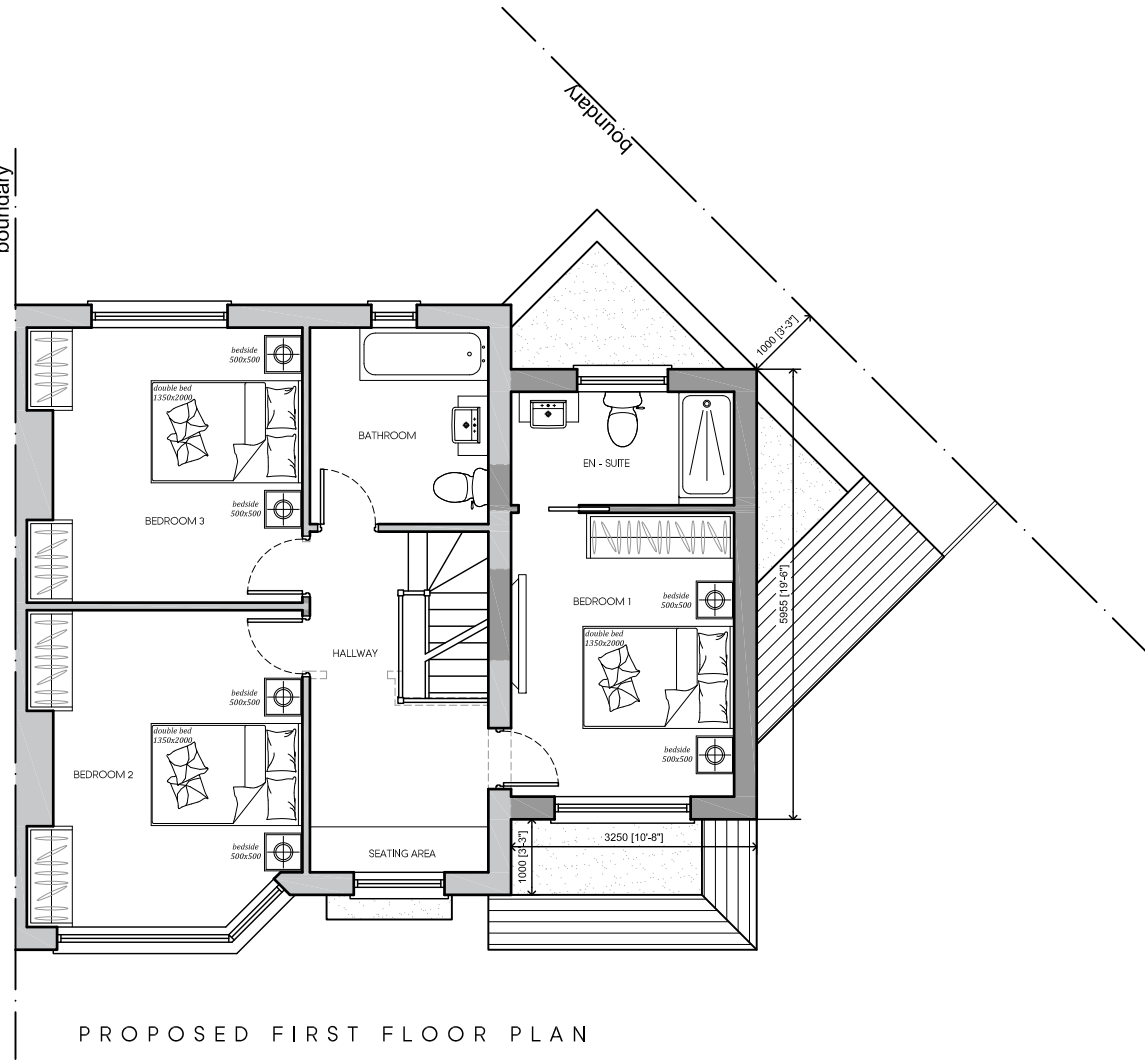


PROPOSED FIRST FLOOR PLAN

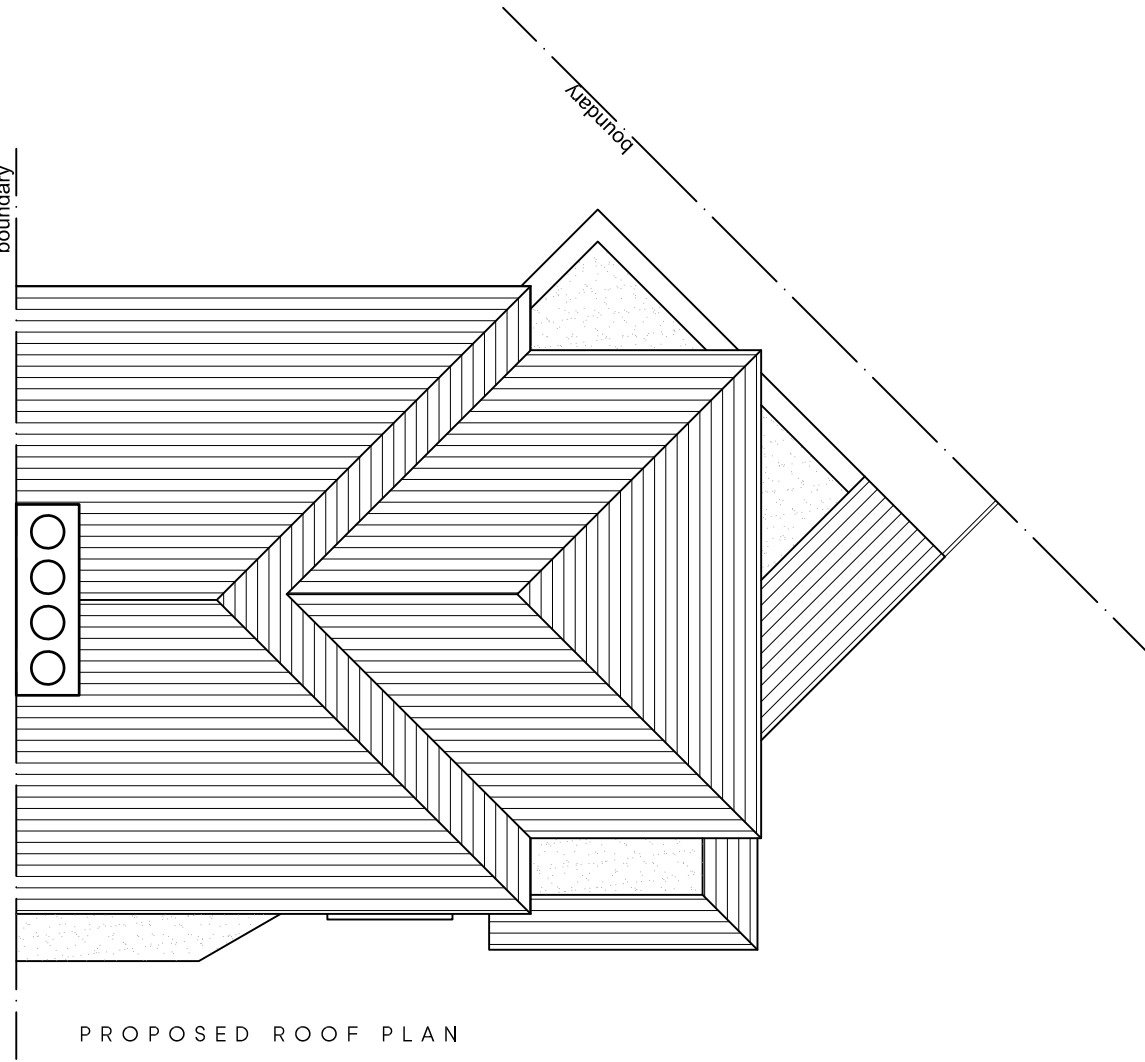

PROPOSED ROOF PLAN




PROPOSED FRONT ELEVATION

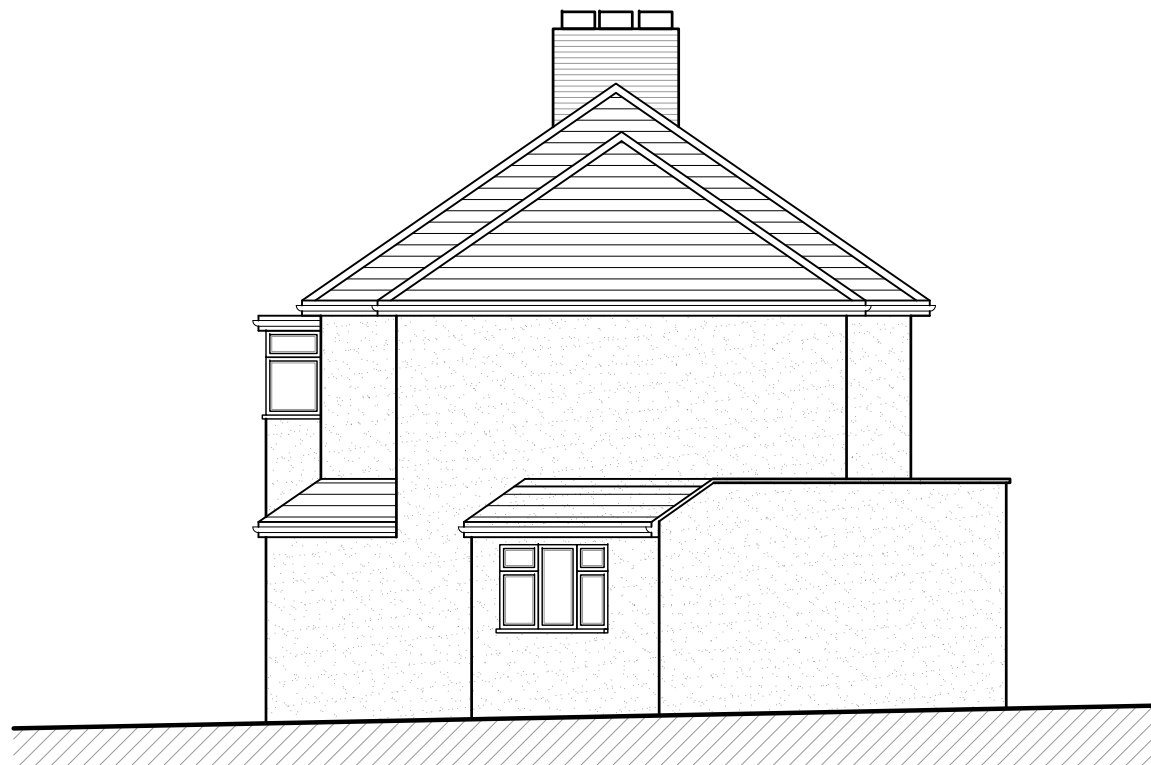

PROPOSED SIDE ELEVATION



PROPOSED REAR ELEVATION

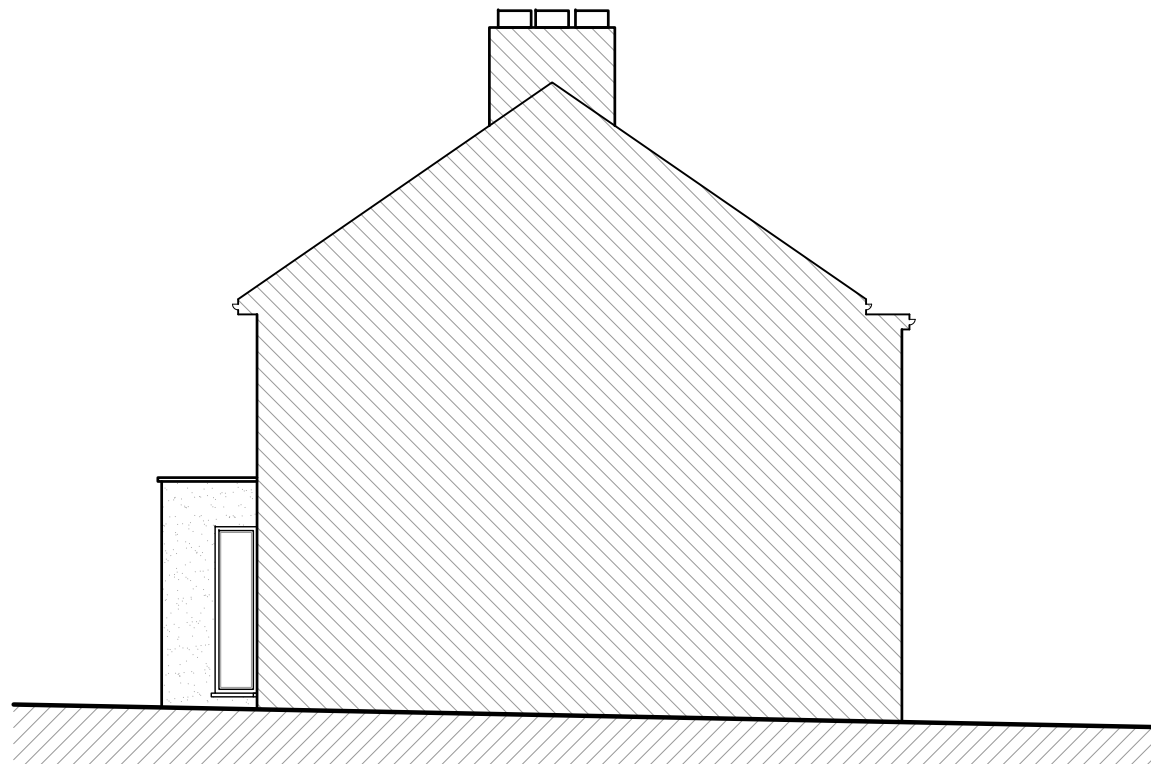

PROPOSED SIDE ELEVATION

Rev	Date	Description	Init.
Client			

MR TUSHAR PALMER

Project Title
PROPOSED EXTENSIONS AND ALTERATIONS

146 GROSVENOR CRESCENT, UXBRIDGE, UB10 9EY

Drawing Title

PROPOSED PLANS AND ELEVATIONS

Card File	Sheet Size	Scale
P003	A1	1:100
Drawn by	Drawing Date	Approved by
KP	MAY 2023	NJ
Project No.	Drawing No.	Revision
1961	P202	-

Juttla Architects

2-4 High Street Rutlip
Middlesex HA4 7AR
101923 840077 101923 840078
info@juttla-architects.com
juttla-architects.com

This drawing is property of Juttla Architects Ltd © and must not be copied or otherwise reproduced. All dimensions must be checked on site before commencing work. No dimensions to be scaled from this drawing. This drawing was produced using AutoCad 2016.

PLANNING ISSUE