



0 1 2 5 10 metres

SCALE BAR 1:100

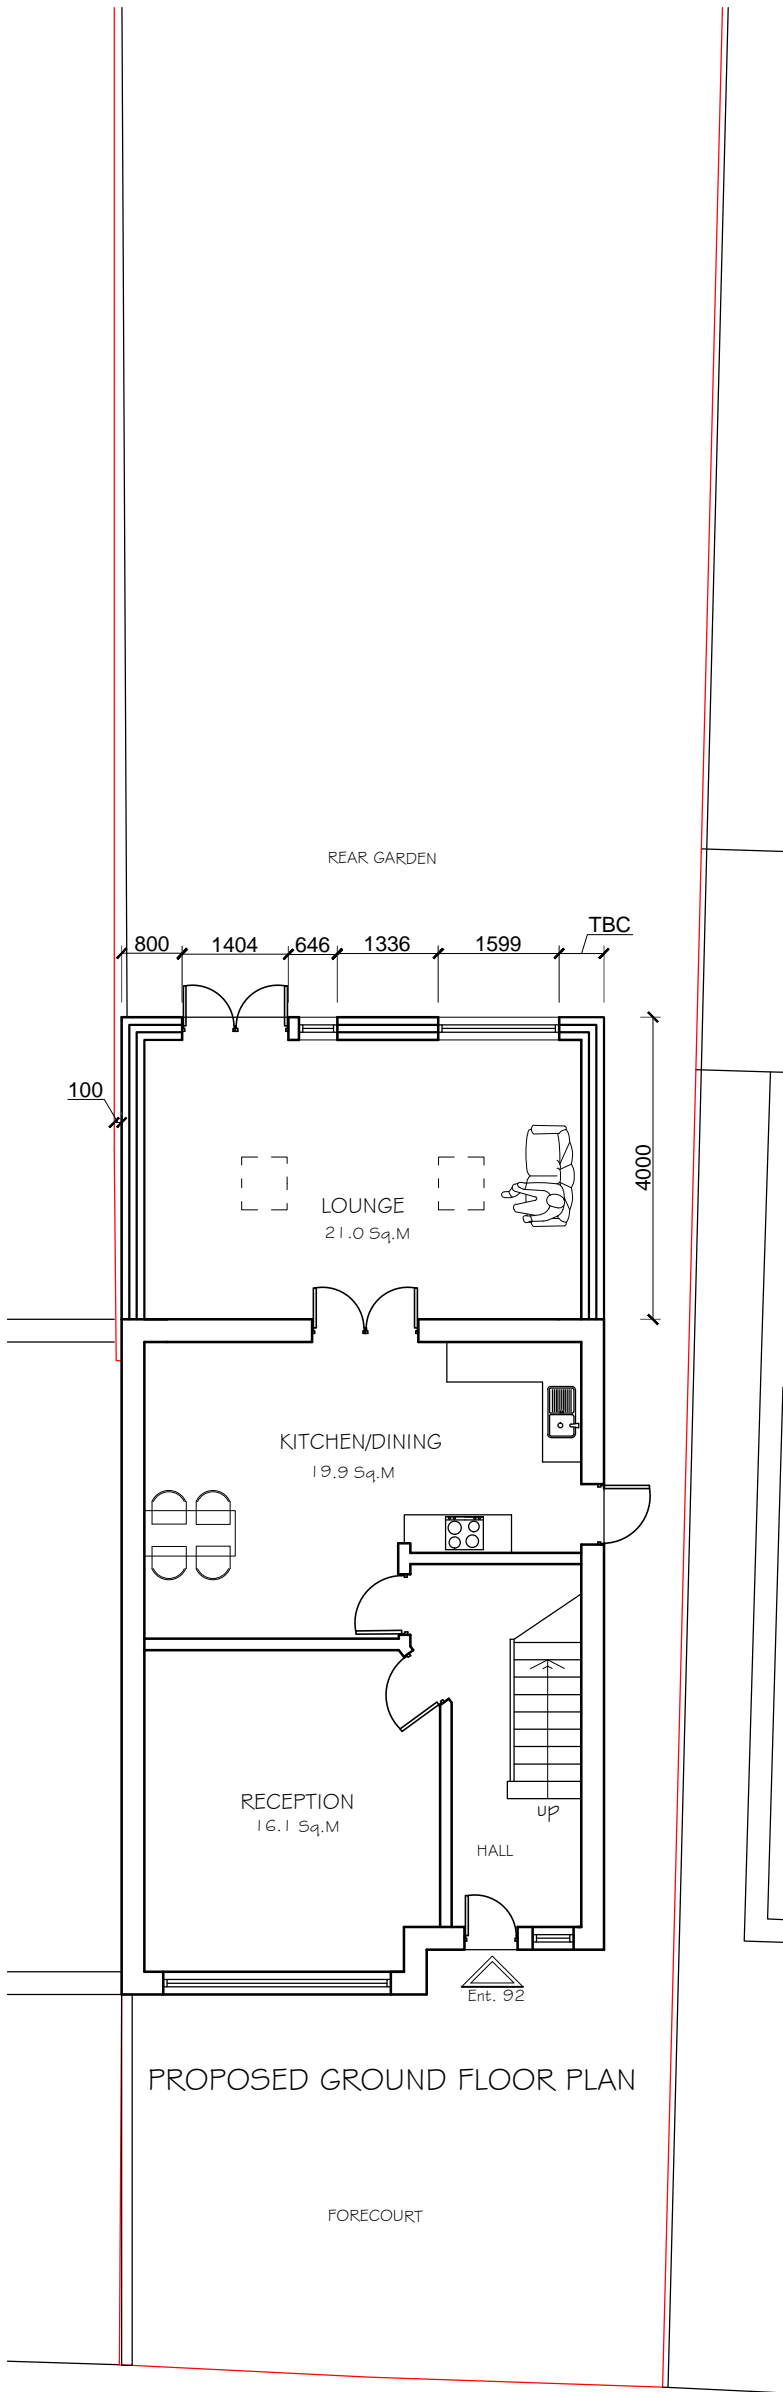

PROPOSED GROUND FLOOR PLAN

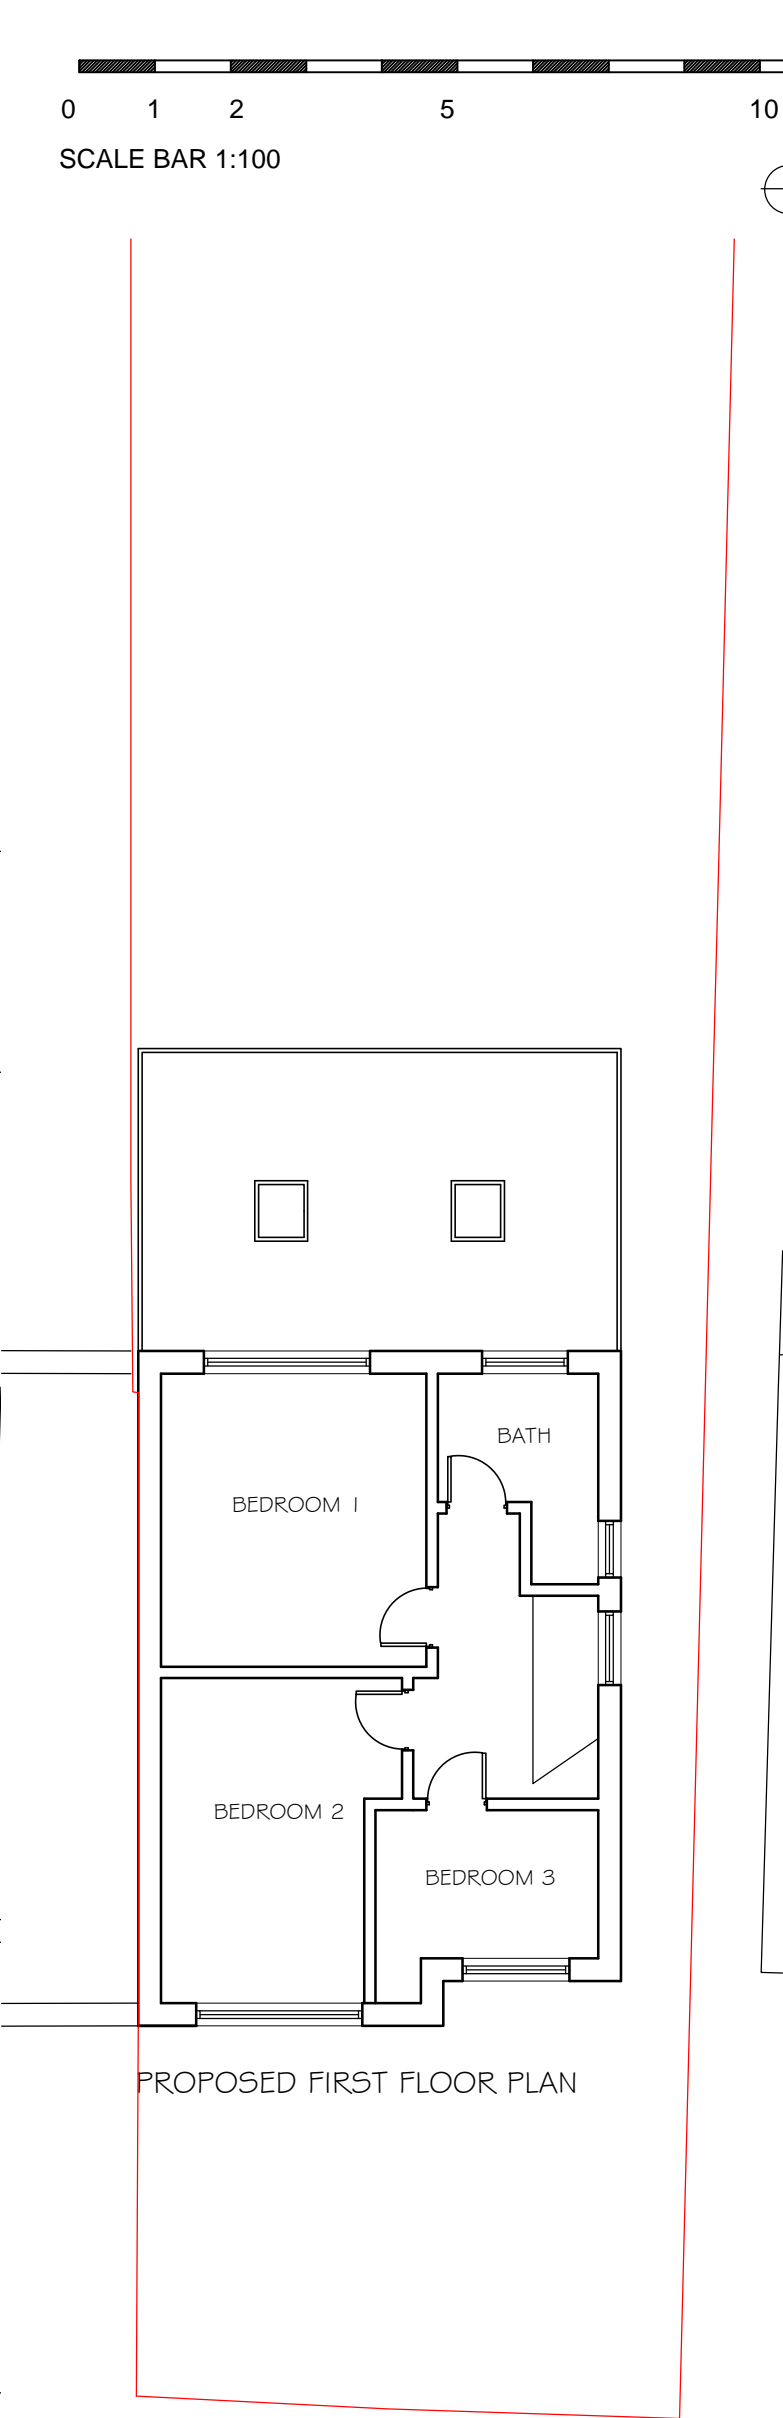

PROPOSED FIRST FLOOR PLAN

NOTES

1. ALL THE DIMENSIONS TO BE CHECKED AT SITE AS WORK COMMENCES.
2. ANY DISCREPANCIES OR OMISSIONS FOUND IN THE DRAWINGS SHALL BE REPORTED TO THE ARCHITECT IMMEDIATELY.
3. FOLLOW WRITTEN DIMENSIONS ONLY AND DO NOT SCALE THE DRAWING.
4. ALL THE DIMENSIONS ARE IN MM UNLESS NOTED OTHERWISE.
5. THIS PROPOSAL MUST NOT BE USED FOR ANY OTHER PURPOSE OTHER THAN STATED BELOW.

REVISION NOTES:

REVISION -	DATE -	COMMENTS -

PROJECT-  
92 YEADING LANE  
HAYES  
UB4 0EY

DRAWING STATUS  
PLANNING

DRAWING TITLE  
PROPOSED GROUND FLOOR  
AND FIRST FLOOR PLAN

SCALE- 1:100/A3	DRAWN BY-
DATE- NOV 2024	PROJ NO -
DRG NO-AR-P04	REVISION-
CAD FILE	

ARCHITECTS :  
A & N ARCHITECTS LTD.

COPY RIGHT

THIS DRAWING IS THE PROPERTY OF A & N ARCHITECTS  
AND  
SHALL NOT BE COPIED, REPRODUCED OR USED FOR THE  
PURPOSE OTHER THAN WHICH IT HAS BEEN PREPARED.