


SITE PLAN- GLASS ROOM

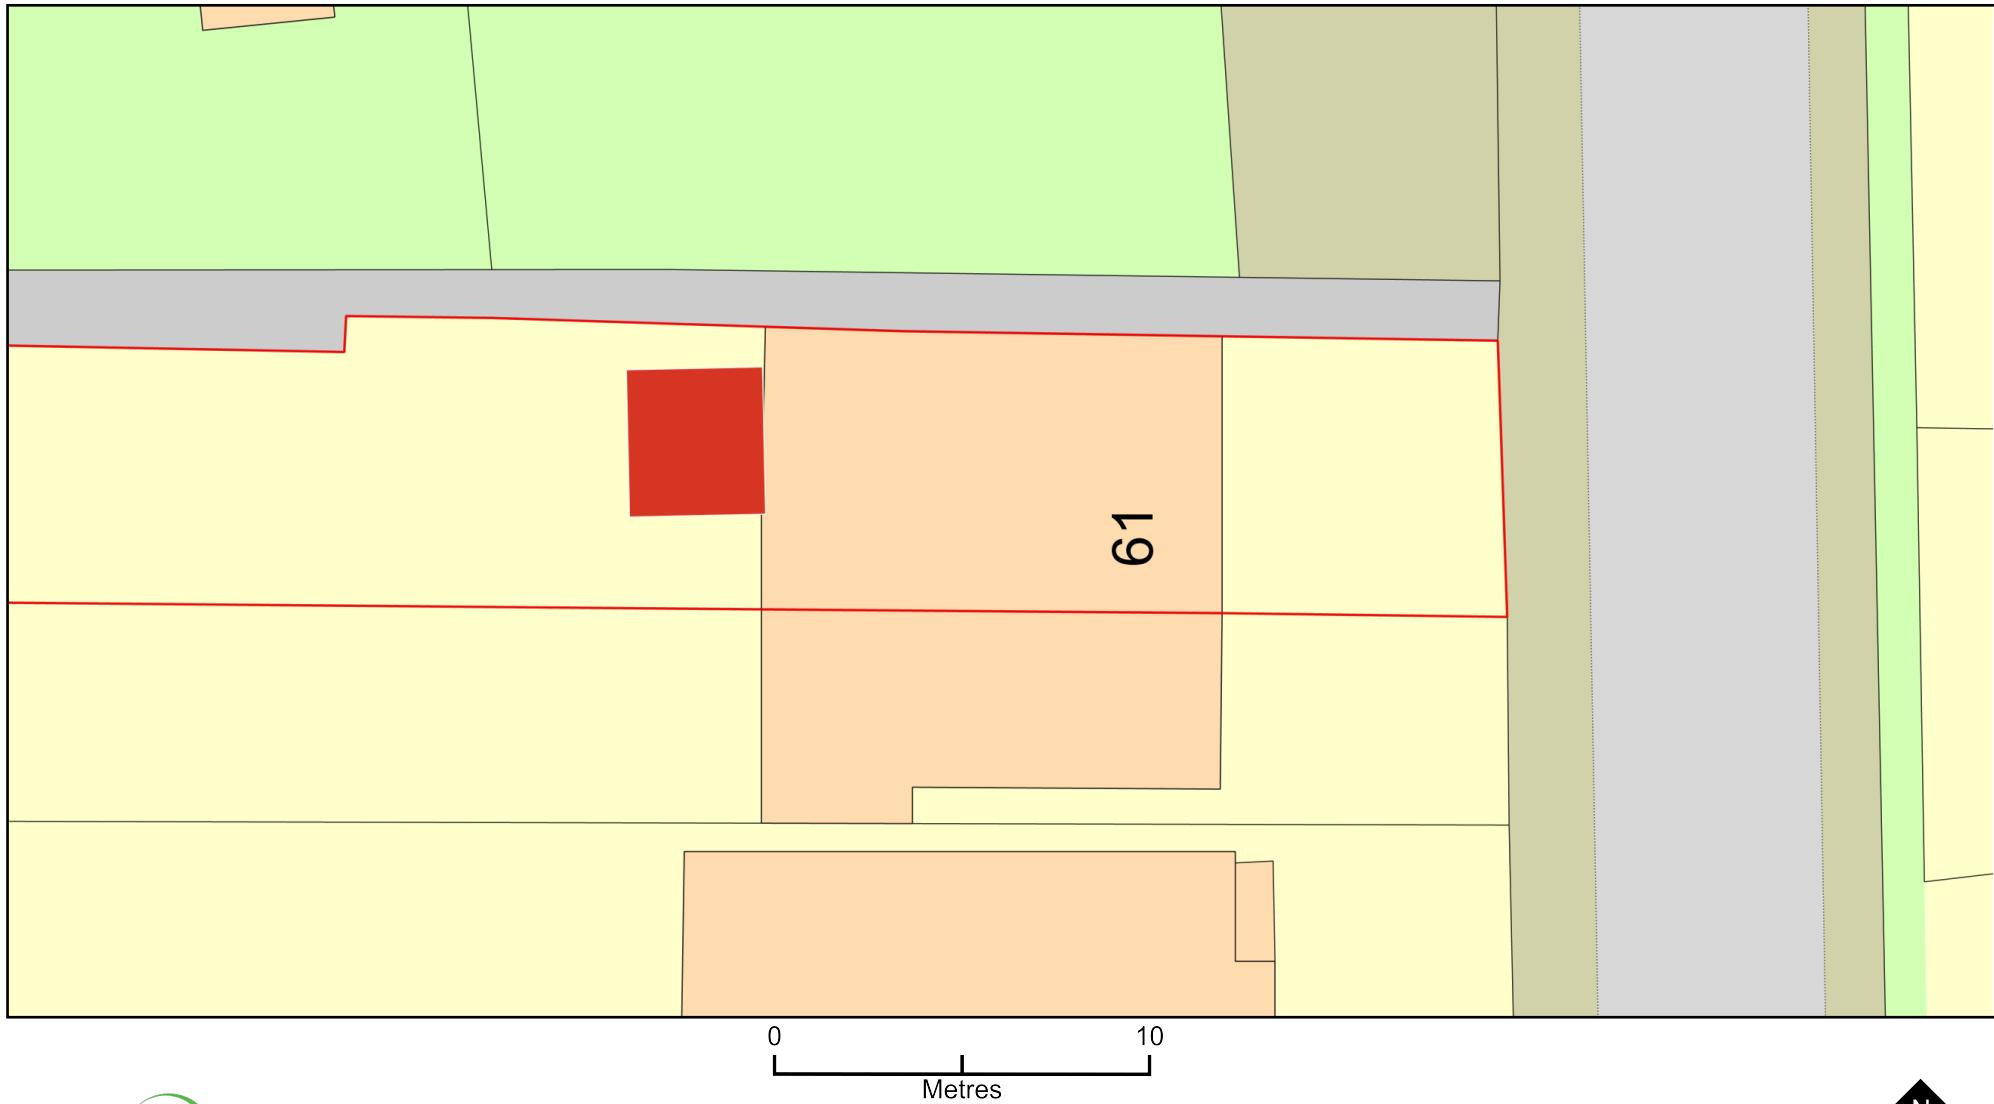

Plan Produced for: PRESHIT BALKRISHNA MENDHEKR

Date Produced: 02 Jan 2023

Plan Reference Number: TQRQM23002143430784

Scale: 1:200 @ A4

