


Rev Date Comments

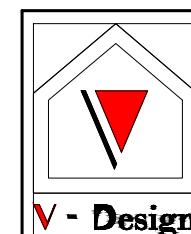

Dimensions to be verified on site
DO NOT SCALE FROM THIS DRAWING.
Any areas indicated on this drawing are for guidance only.
No responsibility is taken for their accuracy.

This drawing is the property of **V-DESIGN CAD Services Ltd**. Copyright is reserved by them and the drawing is issued on the condition that it is not copied, reproduced, retained or disclosed to any unauthorized person, either wholly or in part without the consent in writing of **V-DESIGN CAD Services Ltd**.
Email: vishal.p@vdesigncad.co.uk Mobile: 07971083395

Site Address:
23, Down Barns Road,
Ruislip,
HA4 0NQ

Title:
Existing & Proposed Ground Floor Plans

Scale: 1:50, 1:100 Paper Size: A3

Drawn By: VP
Job Ref: 21060
Date: April 2023
Drawing No. PL - 01



Rev Date Comments



Dimensions to be verified on site.
DO NOT SCALE FROM THIS DRAWING.
Any areas indicated on this drawing are for guidance only.
No responsibility is taken for their accuracy.


This drawing is the property of **V-DESIGN CAD Services Ltd**. Copyright is reserved by them and the drawing is issued on the condition that it is not copied, reproduced, retained or disclosed to any unauthorized person, either wholly or in part without the consent in writing of **V-DESIGN CAD Services Ltd**.
Email: vishal.p@vdesigncad.co.uk Mobile: 07971083395


Site Address:
23, Down Barns Road,
Ruislip,
HA4 0NQ

Title:
Existing Elevations

Scale: 1:100 Paper Size: A3


Drawn By: VP
Job Ref: 21060
Date: April 2023
Drawing No. PL - 02

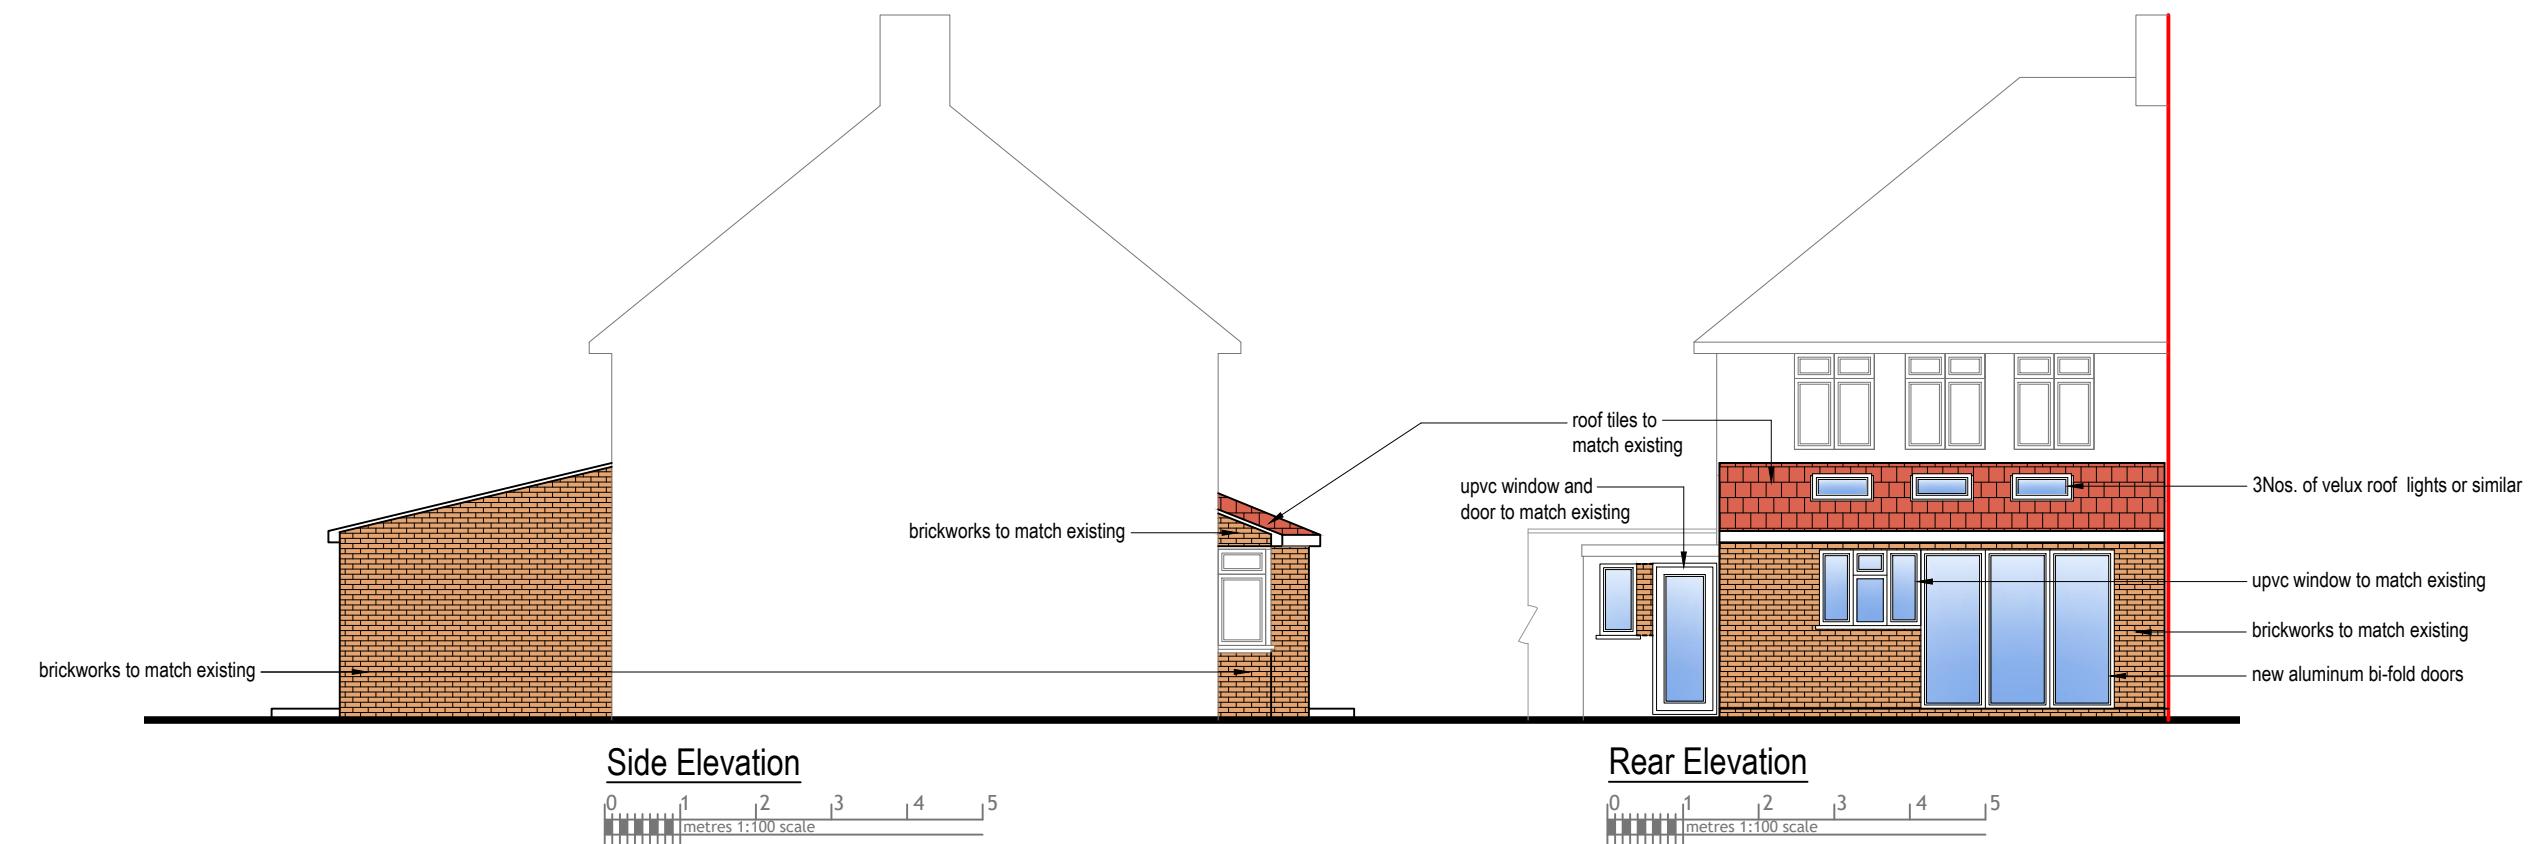

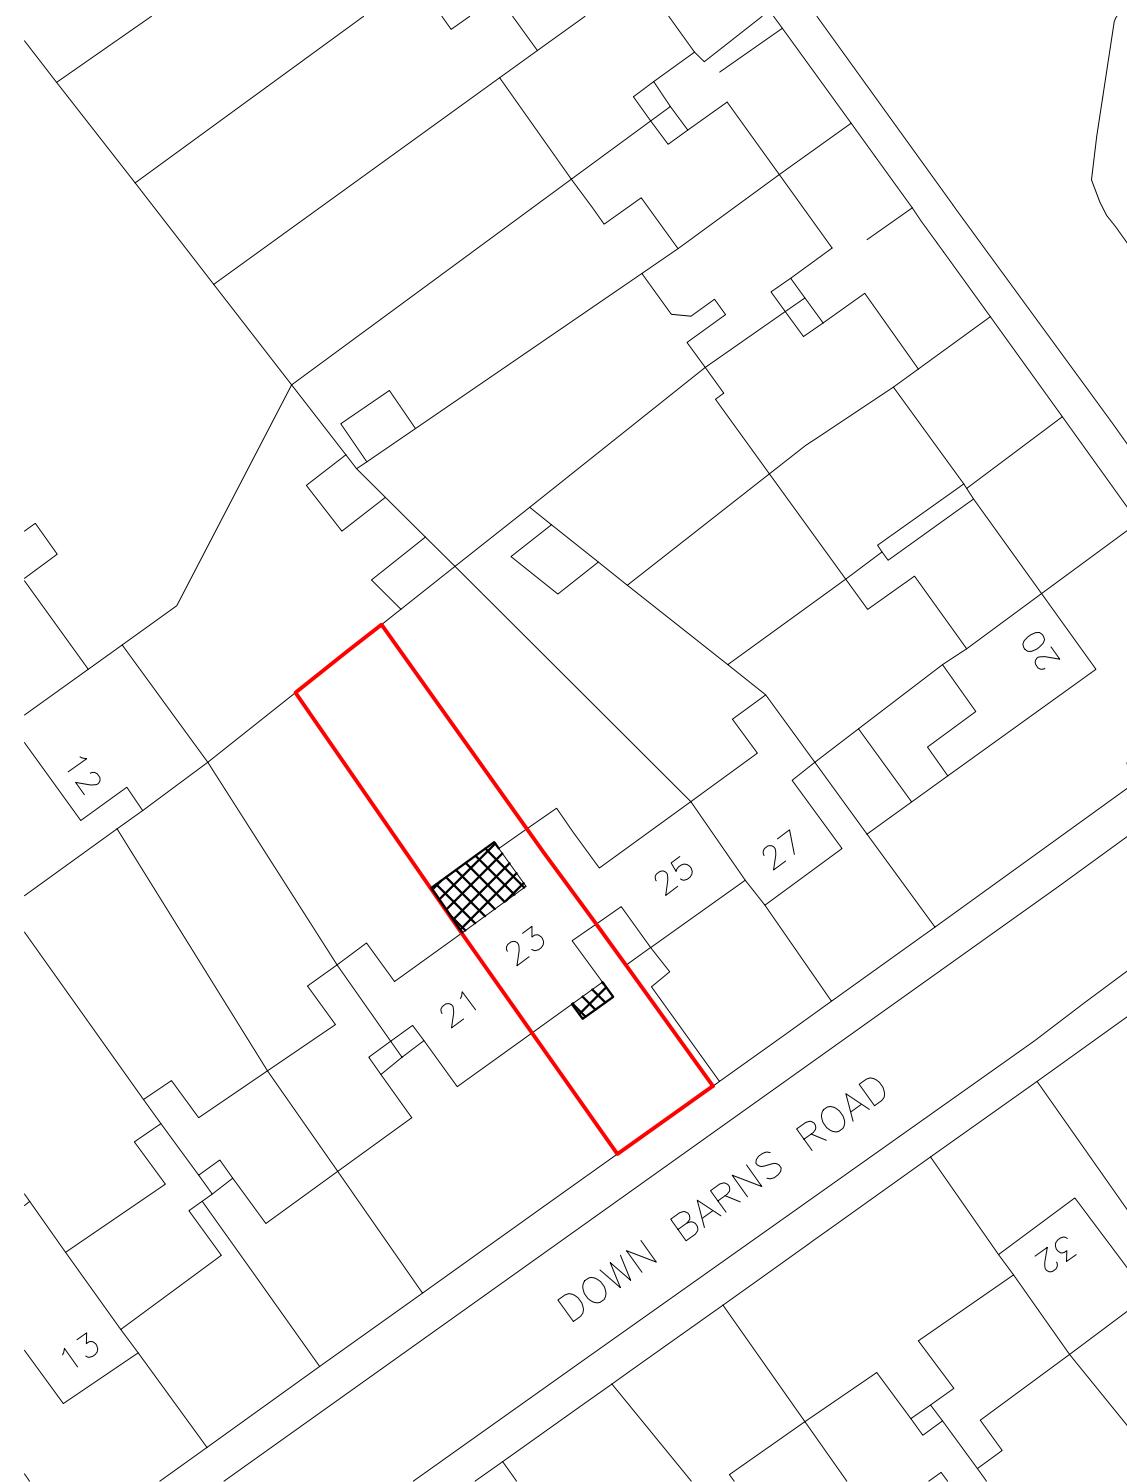

Block Plan

0 5 10 15 20 25
metres 1:500 scale

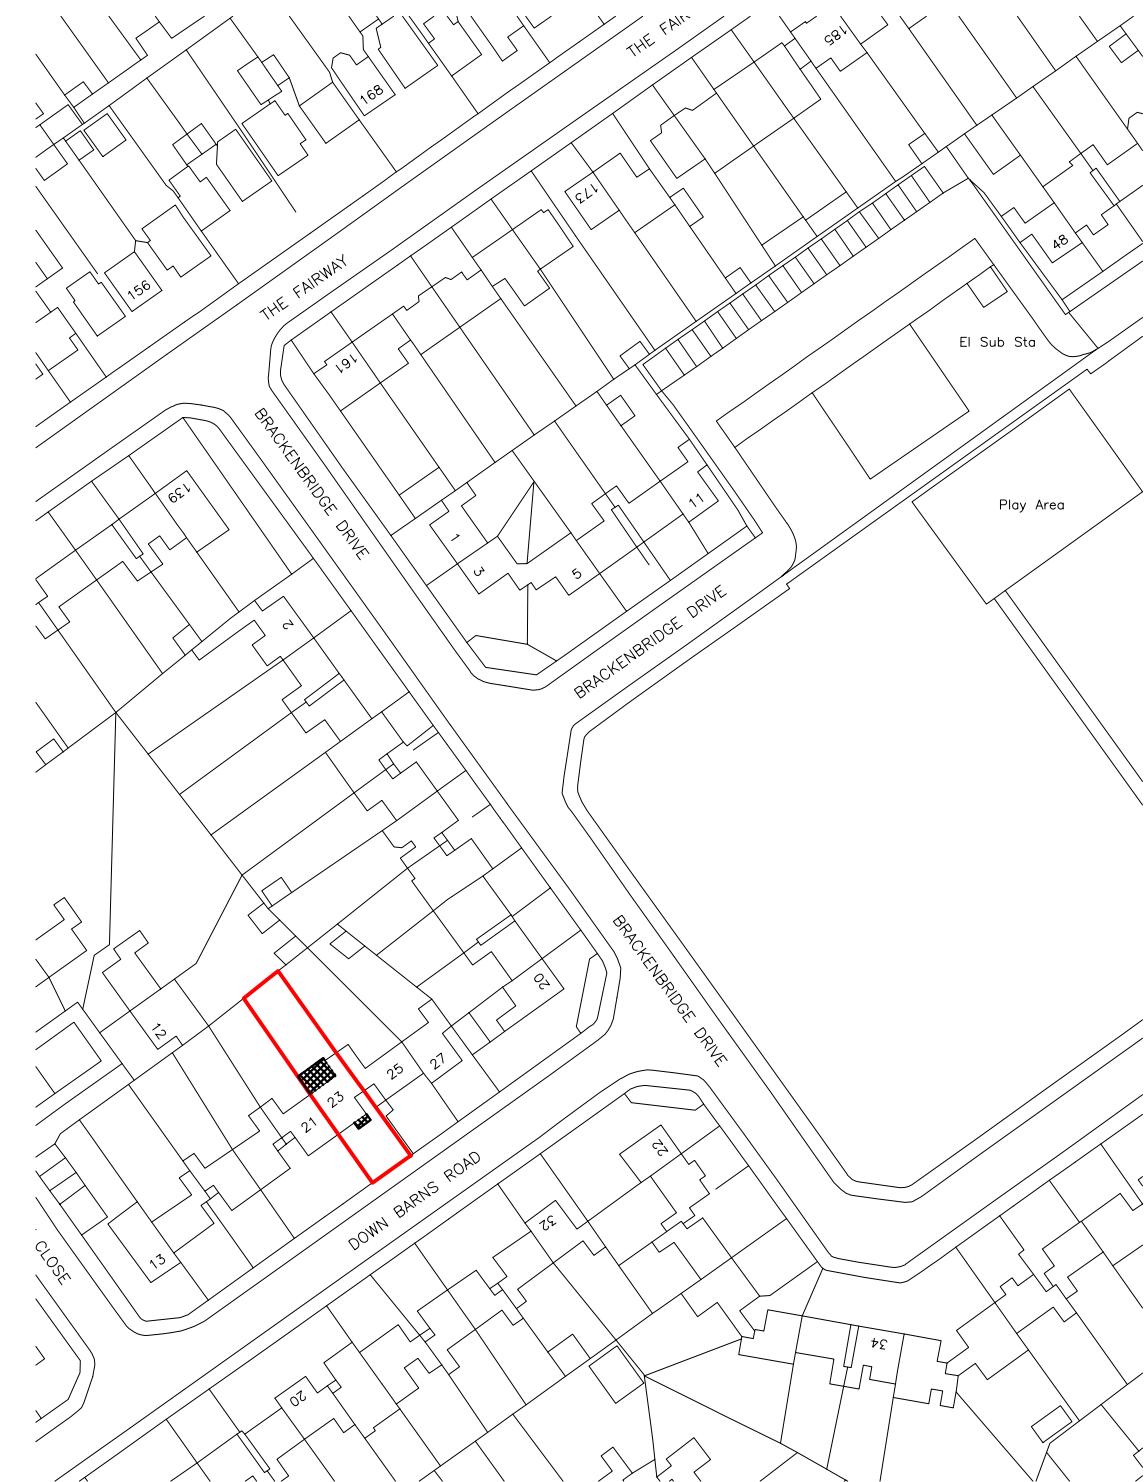

Site Location

0 10 20 30 40 50
metres 1:1250 scale



Dimensions to be verified on site
DO NOT SCALE FROM THIS DRAWING.
Any areas indicated on this drawing are for guidance only.
No responsibility is taken for their accuracy.

This drawing is the property of **V-DESIGN CAD Services Ltd**. Copyright is reserved by them and the drawing is issued on the condition that it is not copied, reproduced, retained or disclosed to any unauthorized person, either wholly or in part without the consent in writing of **V-DESIGN CAD Services Ltd**.
Email: vishal.p@vdesigncad.co.uk Mobile: 07971083395

Rev Date Comments

Site Address:	Title:			Drawn By: VP
23, Down Barns Road, Ruislip, HA4 0NQ	Block and Location Plans			Job Ref: 21060
	N			Date: April 2023
	Scale:	1:500, 1:1250	Paper Size:	A3
	Drawing No. PL - 04			