




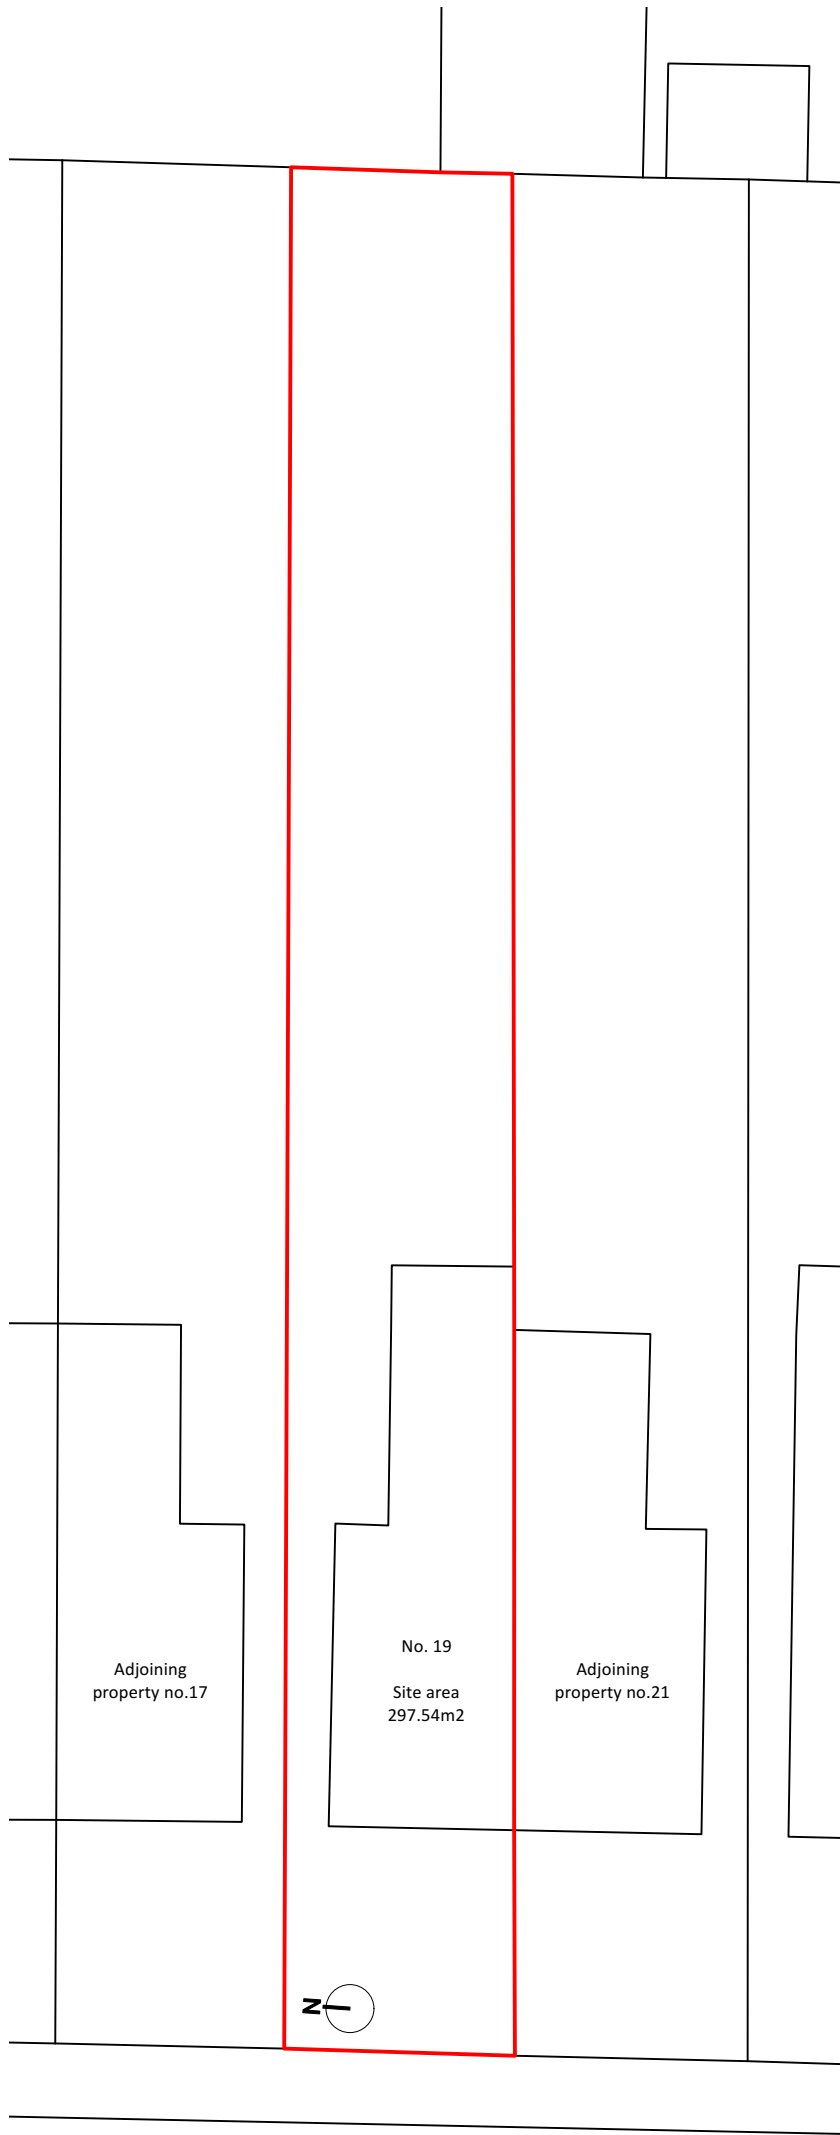

2 EXISTING SITE LAYOUT
Scale: 1:200

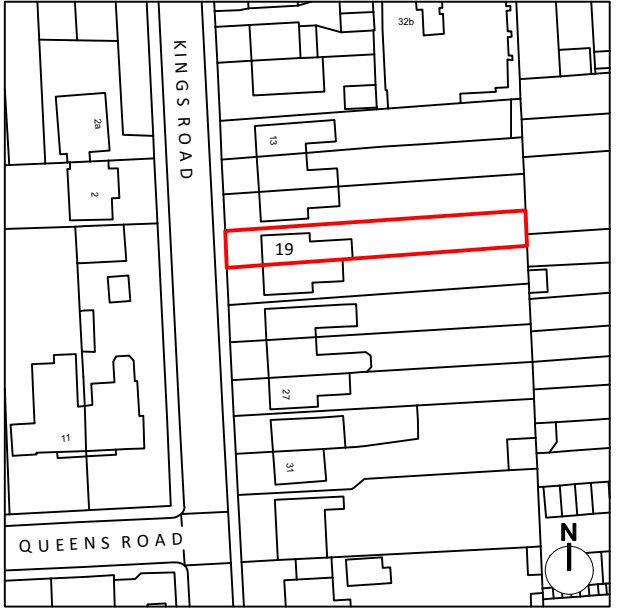

1 SITE LOCATION
Scale: 1:1250

 

ISSUE	DATE	REVISION
-------	------	----------

PROJECT
19 Kings Road, Uxbridge UB8 2NW

CLIENT
Mr Sean Wright

DRAWING
EXTG SITE PLANS & SITE LOCATION



All rights described in chapter IV of the copyright designs & patents act 1988 have been asserted. This drawing must not be scaled; only figured dimensions should be used. Check and verify all dimensions on site prior to commencing any work. Any discrepancies should be reported to the Architects immediately.

PROJECT #	2021.010	DWG #	REV
DATE	24/05/2021		
SCALE	AS NOTED		
DRAWN	CHKD		
JC			

S01