


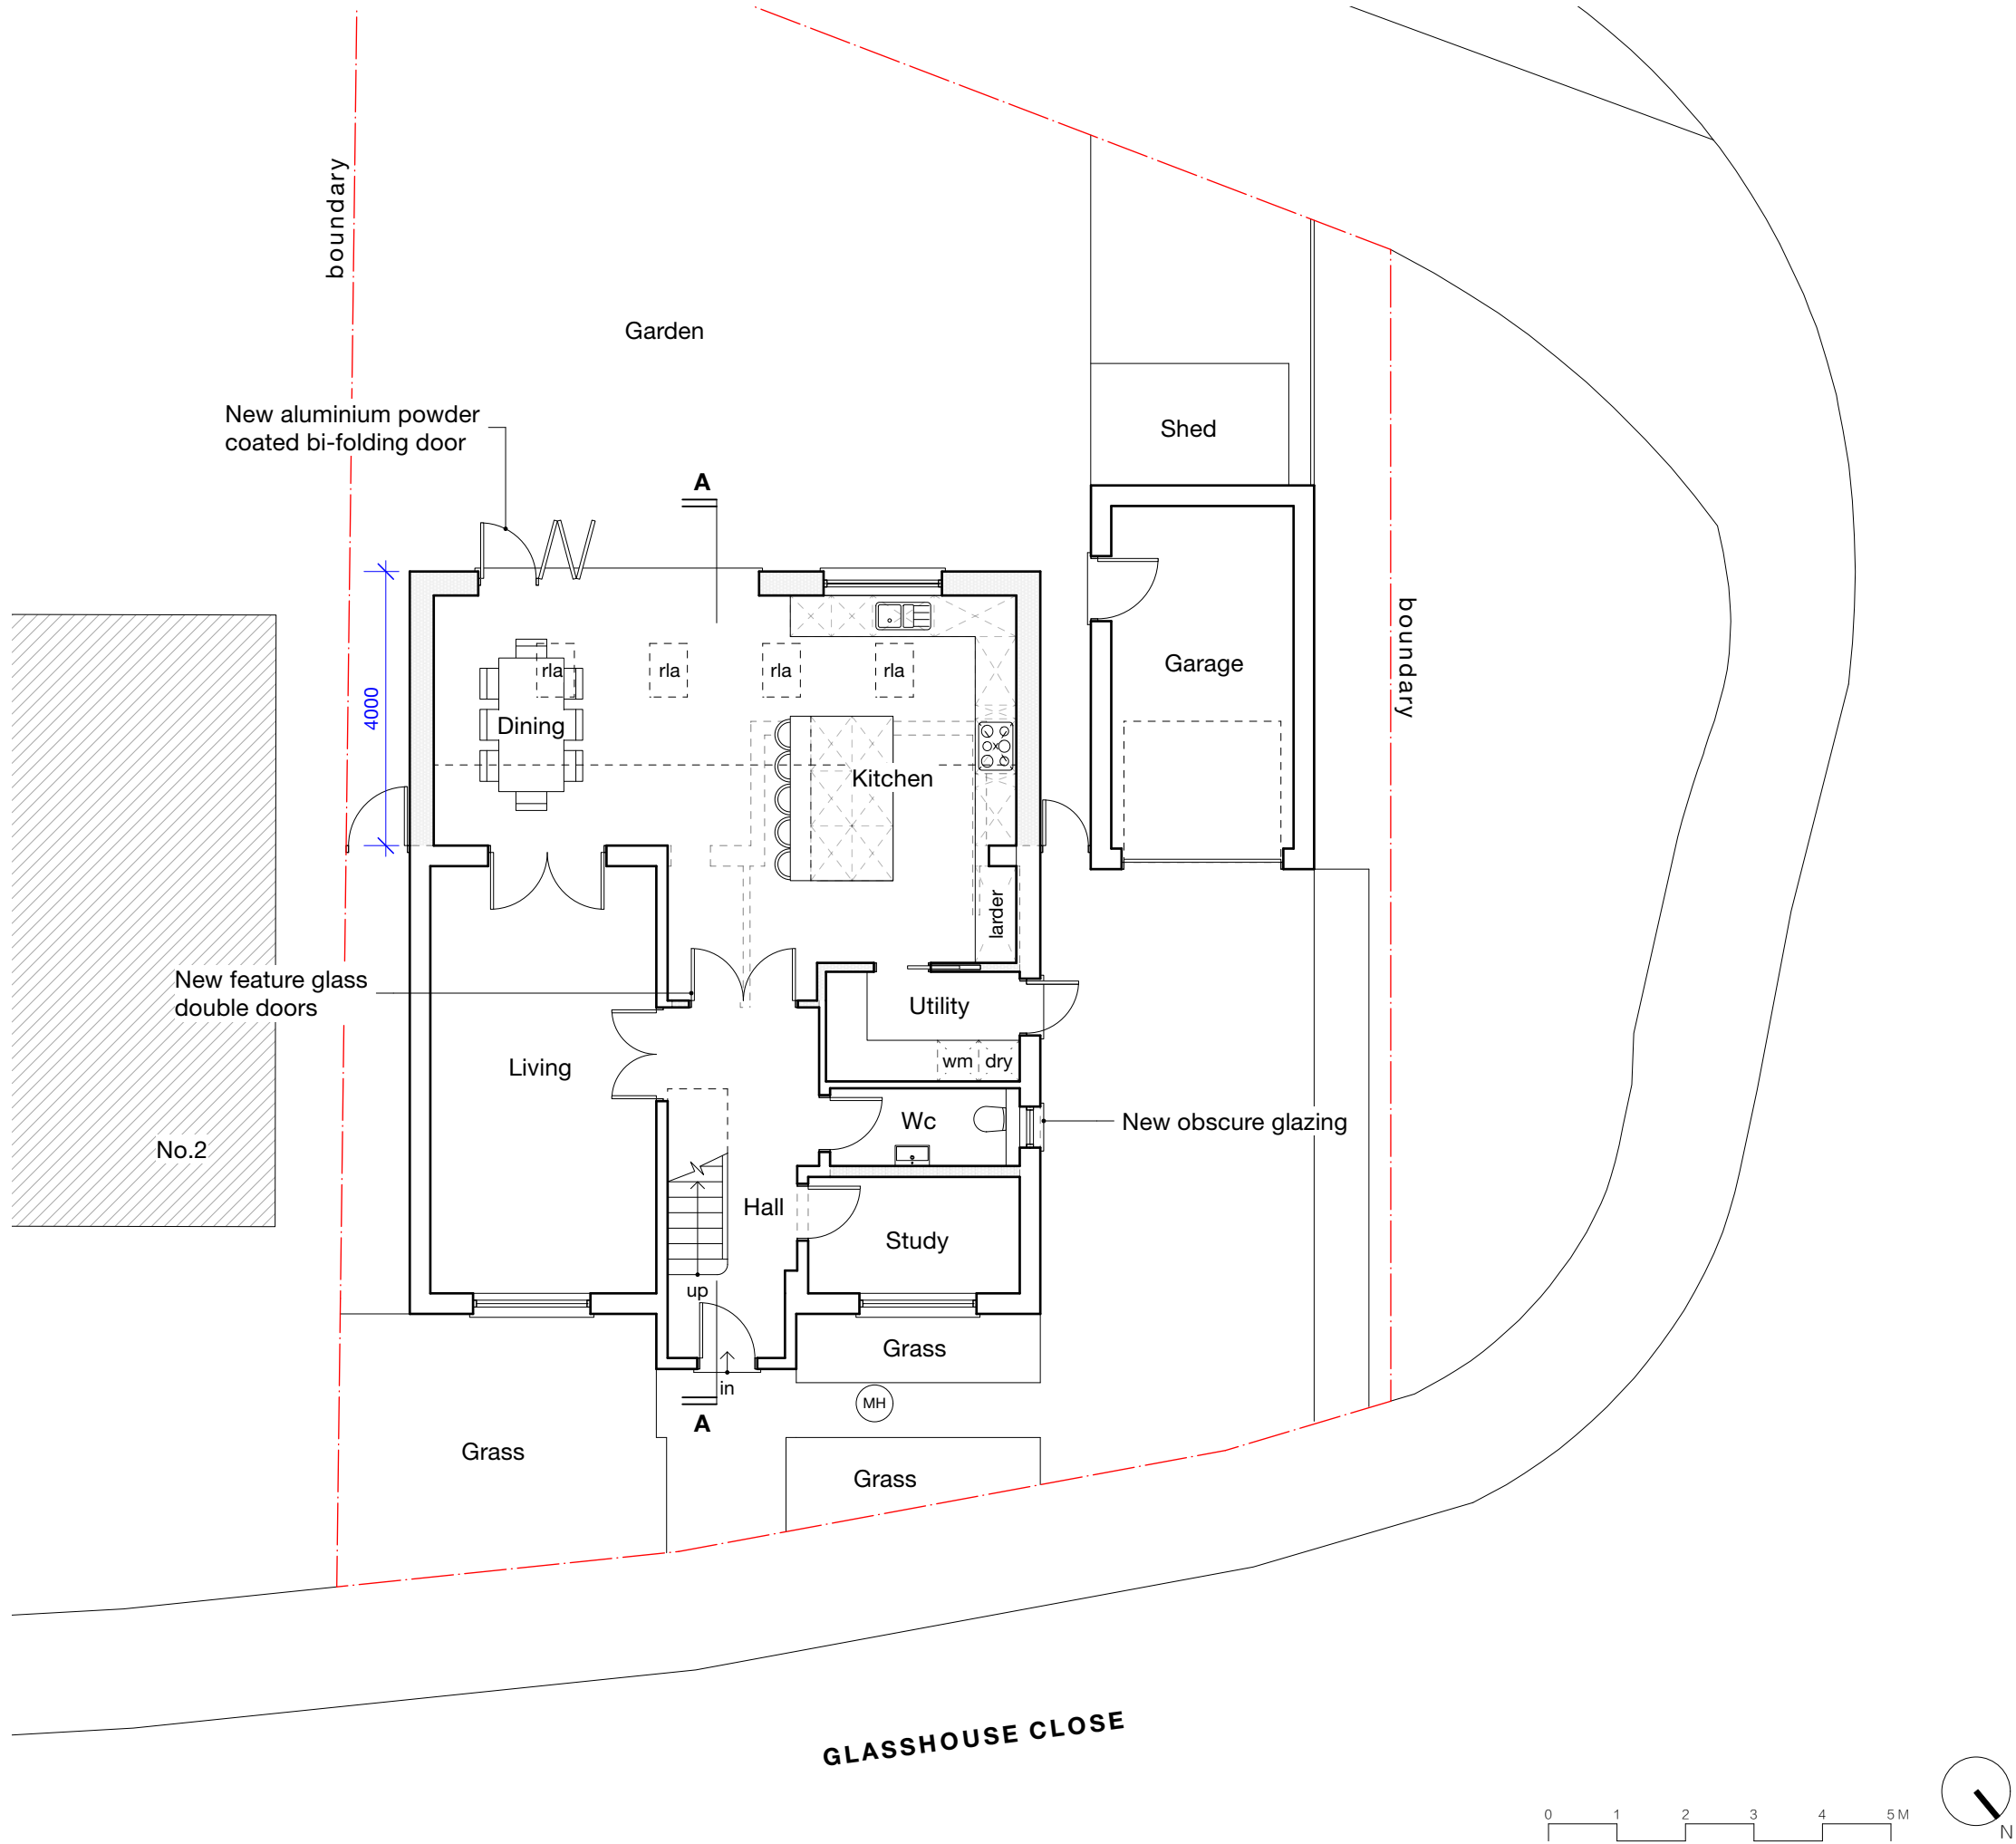

Notes

All new work shown shaded

Demolition generally shown dotted

MH	manhole
C	cupboard
wm	washing machine
dry	dryer
rla	rooflight above
rl	rooflight

A	09/09/24	MH	Further information added
---	----------	----	---------------------------

Revision notes

MASONWOOD
DESIGN

client
Mrs Arti El-Hames


project
1 Glasshouse Close, Uxbridge UB8 3UQ

drawing
PROPOSED GROUND FLOOR PLAN

date July 2024	scale 1:100 at A3	project no 2024.026
work stage 3	drawing no C01	revision A

www.masonwoodgroup.co.uk
gc@masonwoodgroup.co.uk
020 7118 5040

PROPOSED

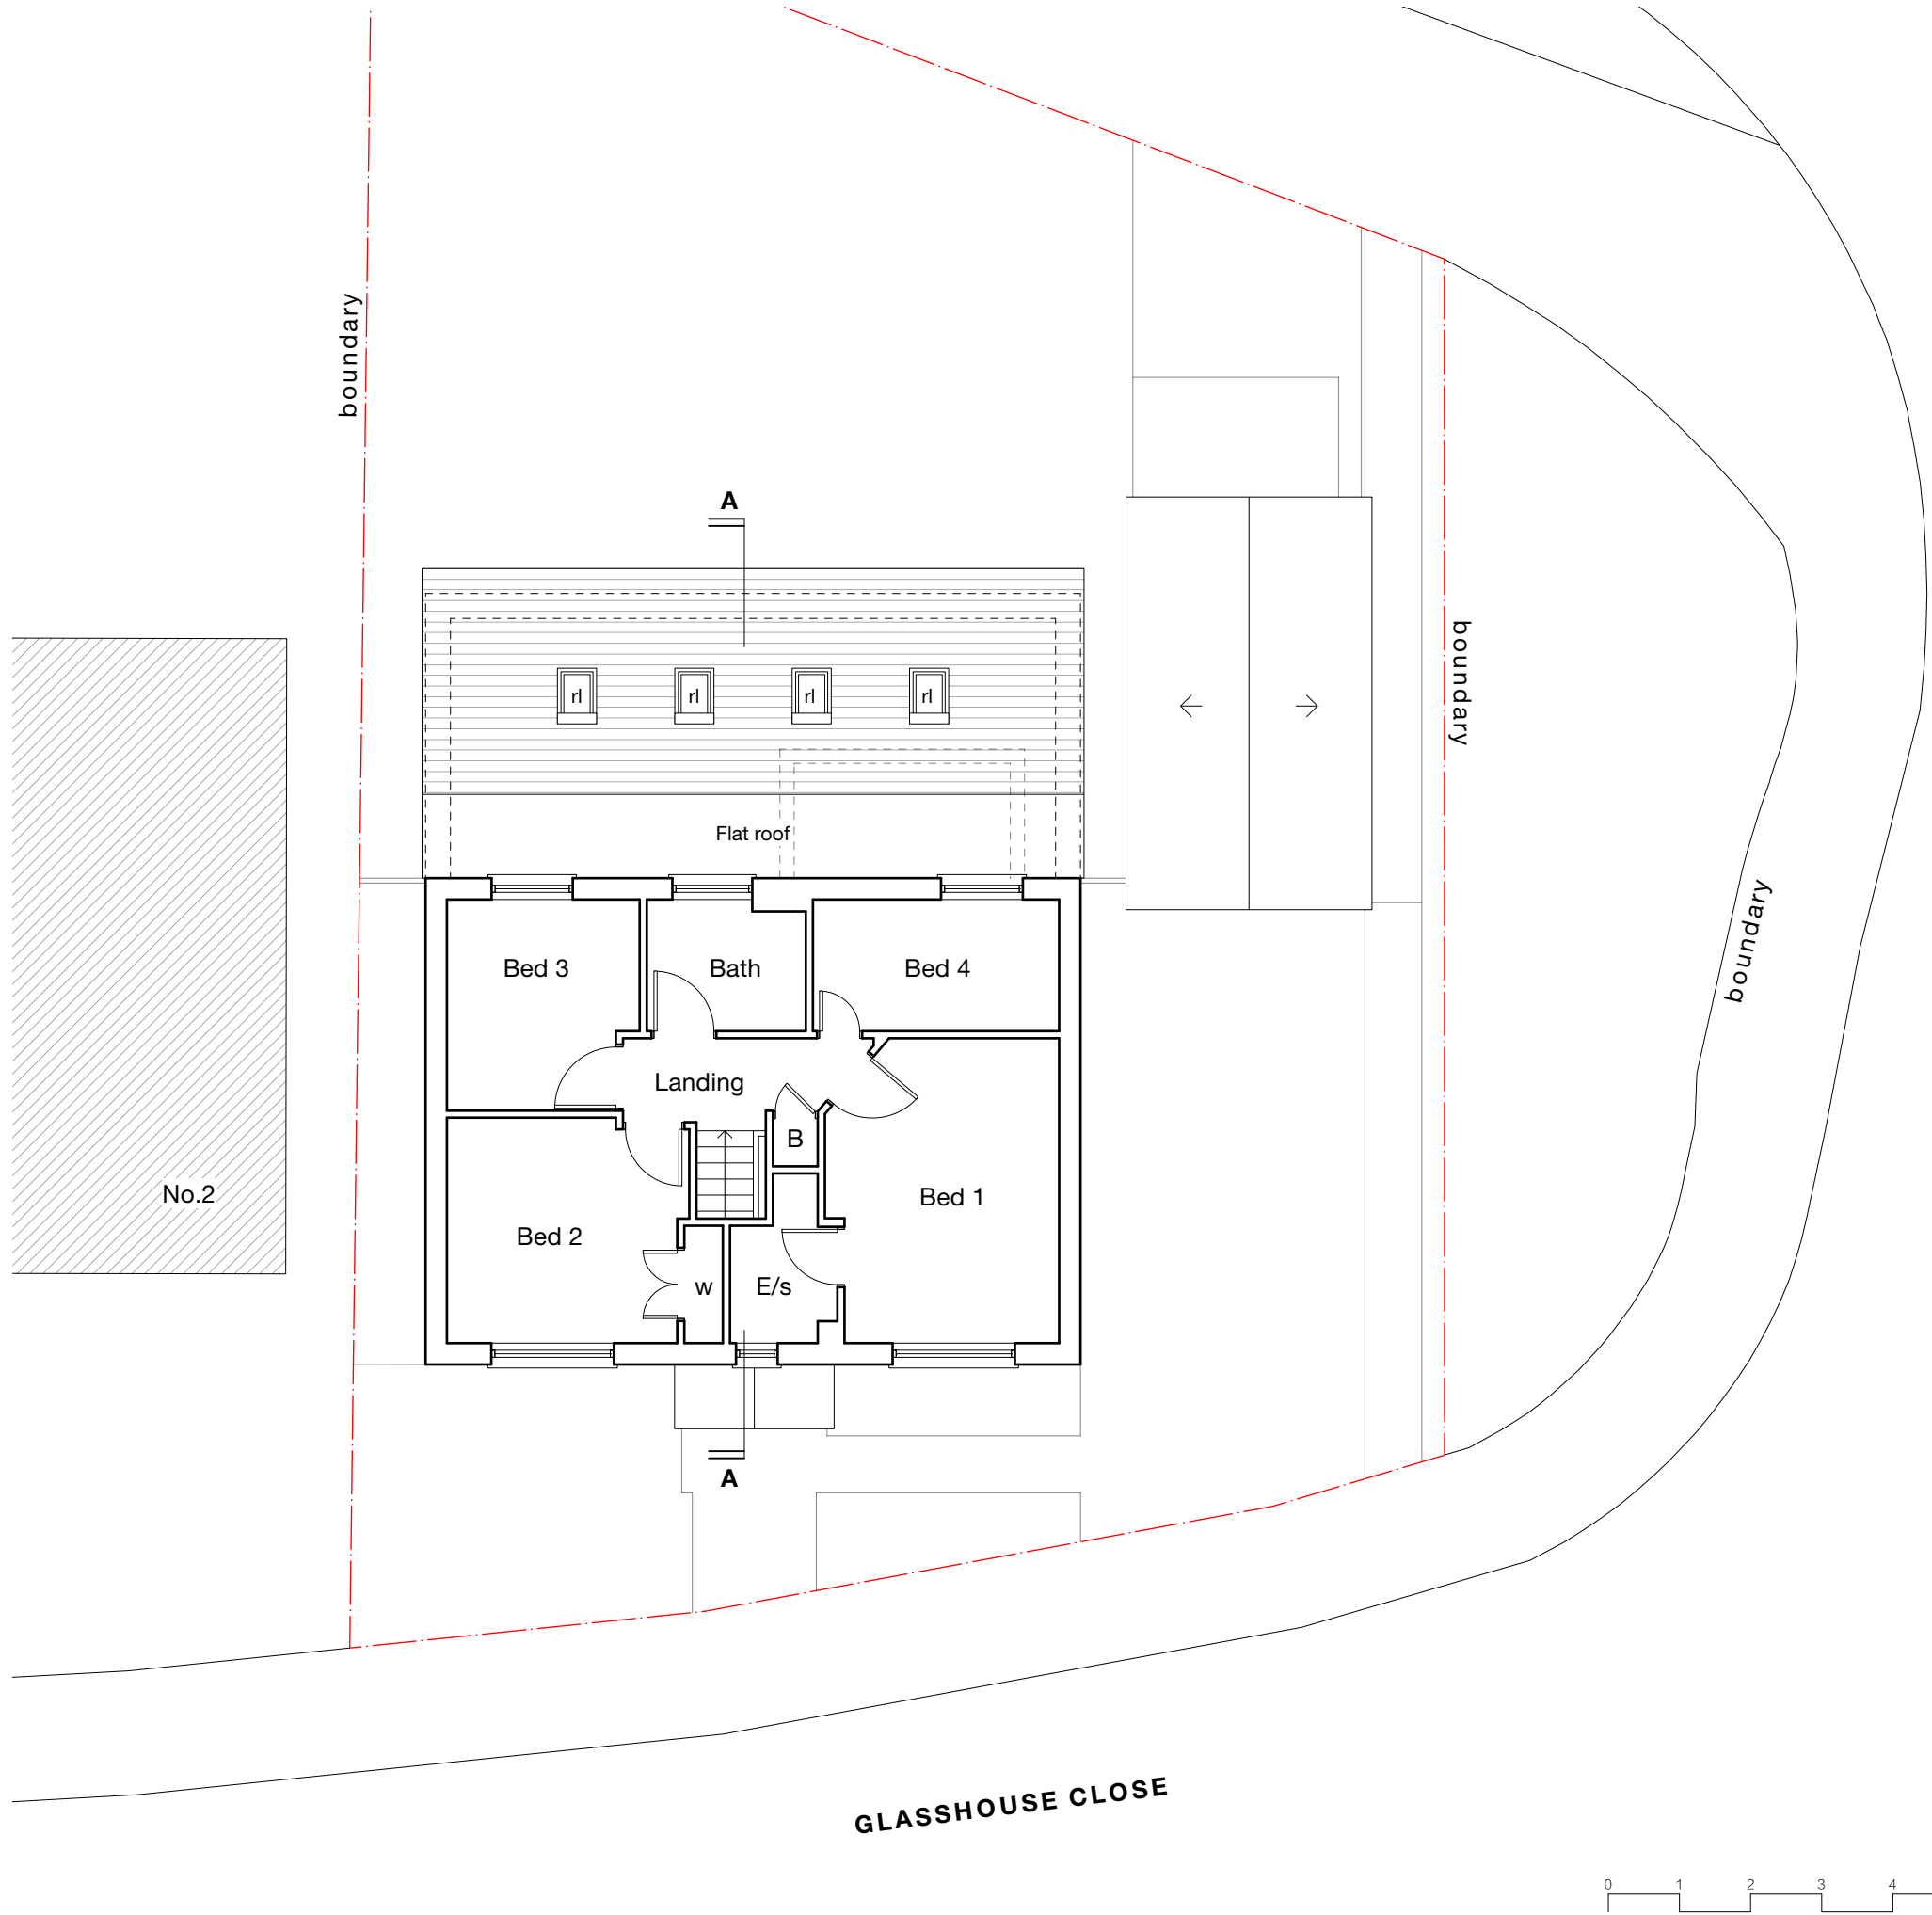

- Notes
- All new work shown shaded
- Demolition generally shown dotted
- | | |
|-----|-----------|
| MH | manhole |
| C | cupboard |
| B | boiler |
| w | wardrobe |
| E/s | en-suite |
| rl | rooflight |

A	09/09/24	MH	Further information added
Revision notes			



client
Mrs Arti El-Hames

project
1 Glasshouse Close, Uxbridge UB8 3UQ

drawing
PROPOSED FIRST FLOOR PLAN

date
July 2024

scale
1:100 at A3

project no
2024.026


work stage
3

drawing no
C02

revision
A

www.masonwoodgroup.co.uk
gc@masonwoodgroup.co.uk
020 7118 5040

PROPOSED

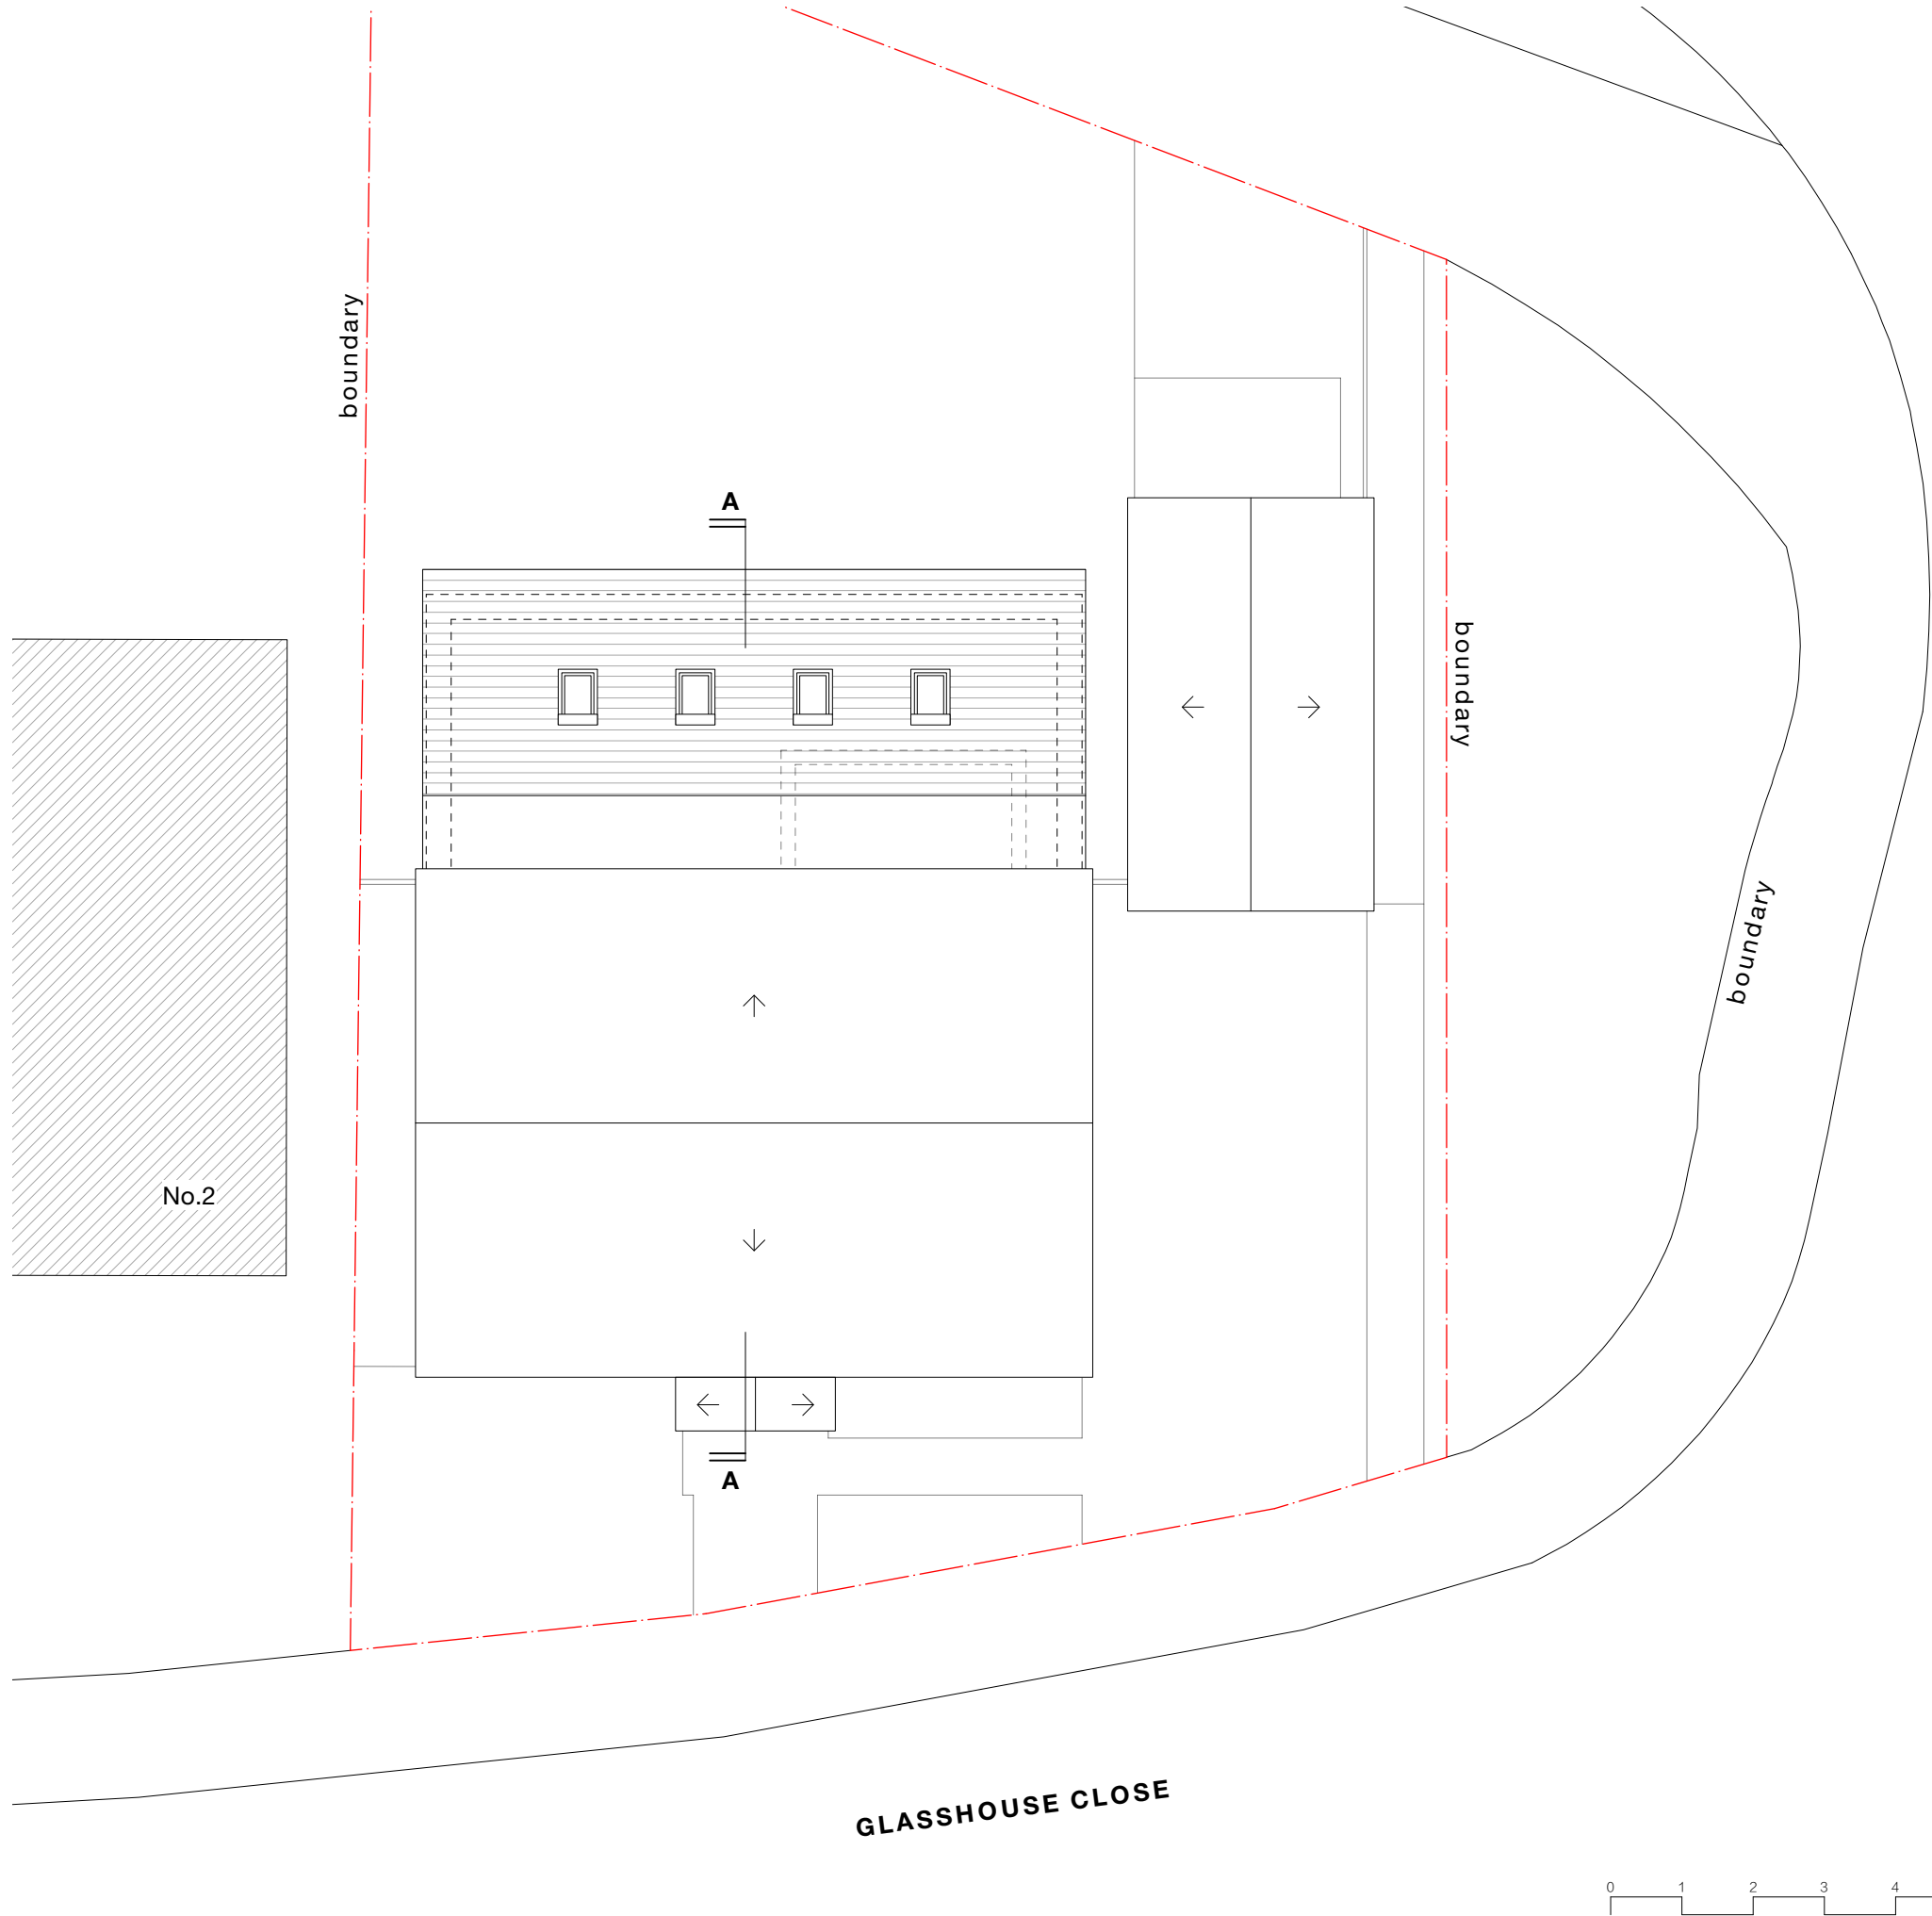

Notes

All new work shown shaded

Demolition generally shown dotted

A	09/09/24	MH	Further information added
Revision notes			



MASONWOOD
DESIGN

client
Mrs Arti El-Hames

project
1 Glasshouse Close, Uxbridge UB8 3UQ

drawing
PROPOSED ROOF FLOOR PLAN

date
July 2024

scale
1:100 at A3


work stage
3

project no
2024.026


revision
A

www.masonwoodgroup.co.uk
gc@masonwoodgroup.co.uk
020 7118 5040

PROPOSED

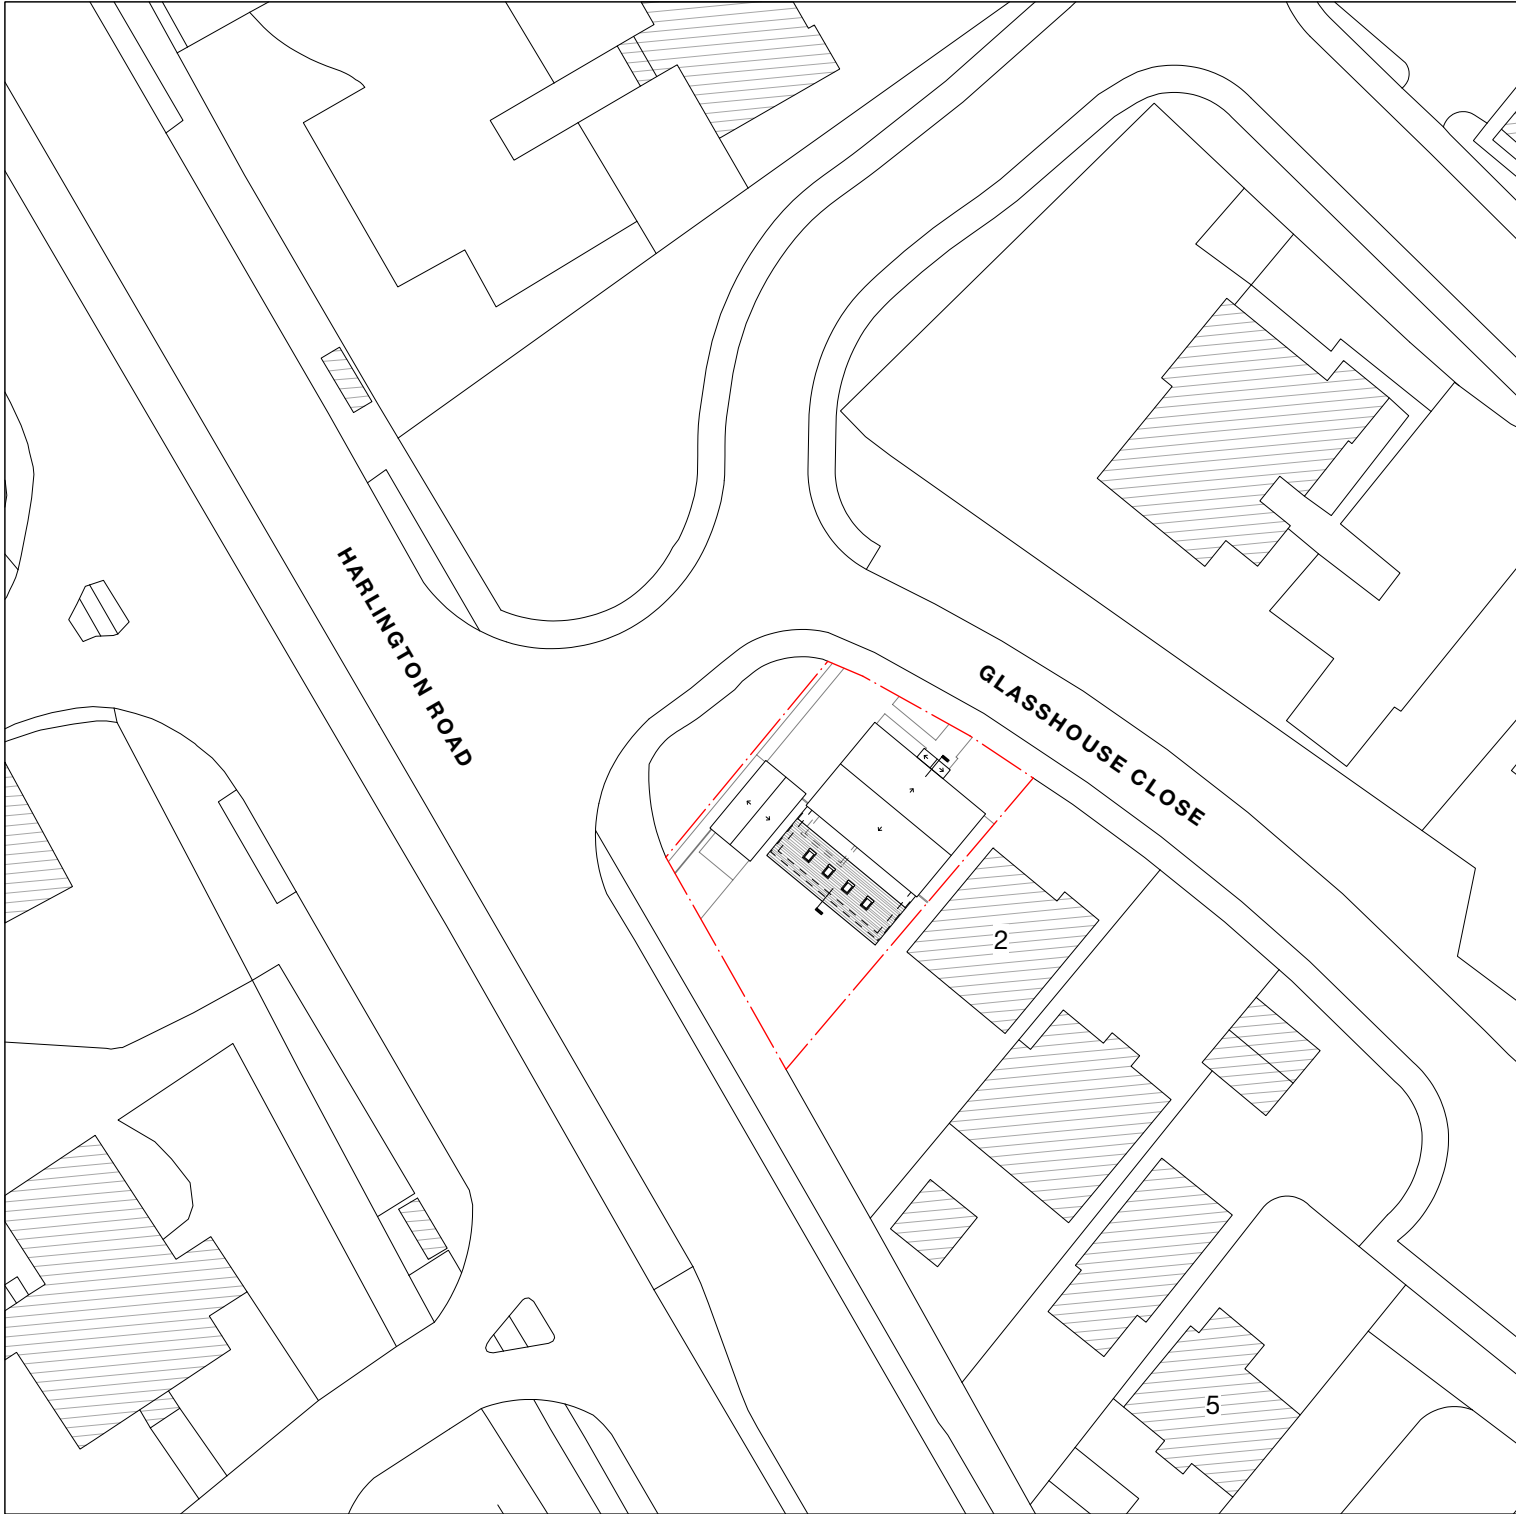

A	09/09/24	MH	Further information added
Revision notes			

 



MASONWOOD
DESIGN

www.masonwoodgroup.co.uk
gc@masonwoodgroup.co.uk
020 7118 5040

client
Mrs Arti El-Hames

project
1 Glasshouse Close, Uxbridge UB8 3UQ

drawing
PROPOSED SITE PLAN

date July 2024	scale 1:500 at A3	project no 2024.026
work stage 3	drawing no C04	revision A

PROPOSED


Notes

All new work shown shaded

Demolition generally shown dotted



NORTH - EAST
Front

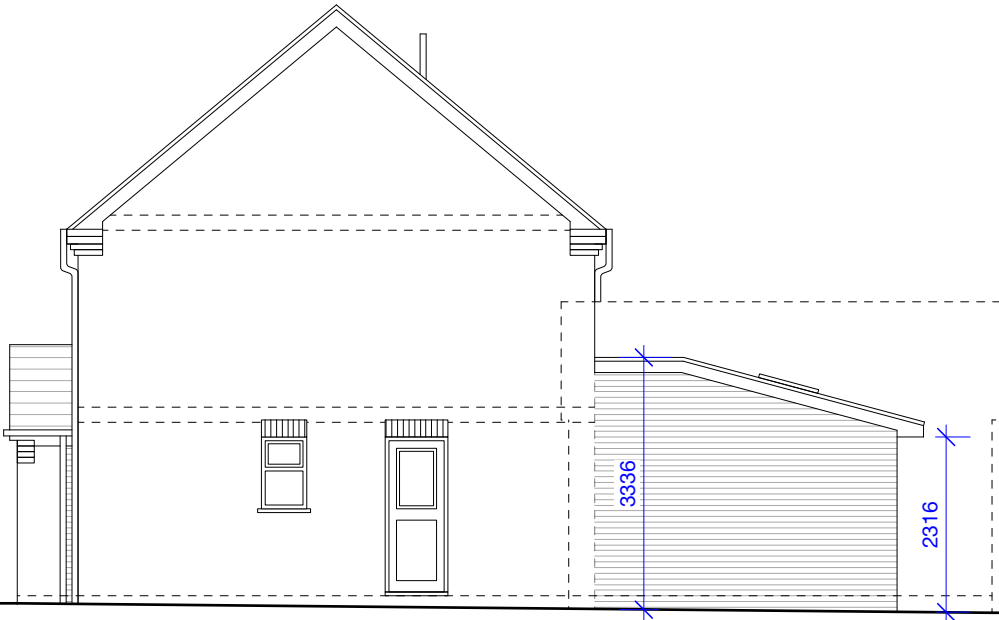

NORTH - WEST
Side

-	-	-	-	-
Revision notes				





MASONWOOD
DESIGN

www.masonwoodgroup.co.uk
gc@masonwoodgroup.co.uk
020 7118 5040

client
Mrs Arti El-Hames

project
1 Glasshouse Close, Uxbridge UB8 3UQ

drawing
PROPOSED ELEVATIONS


date July 2024	scale 1:100 at A3	project no 2024.026
work stage 3	drawing no C05	revision -

PROPOSED


Notes

All new work shown shaded

Demolition generally shown dotted

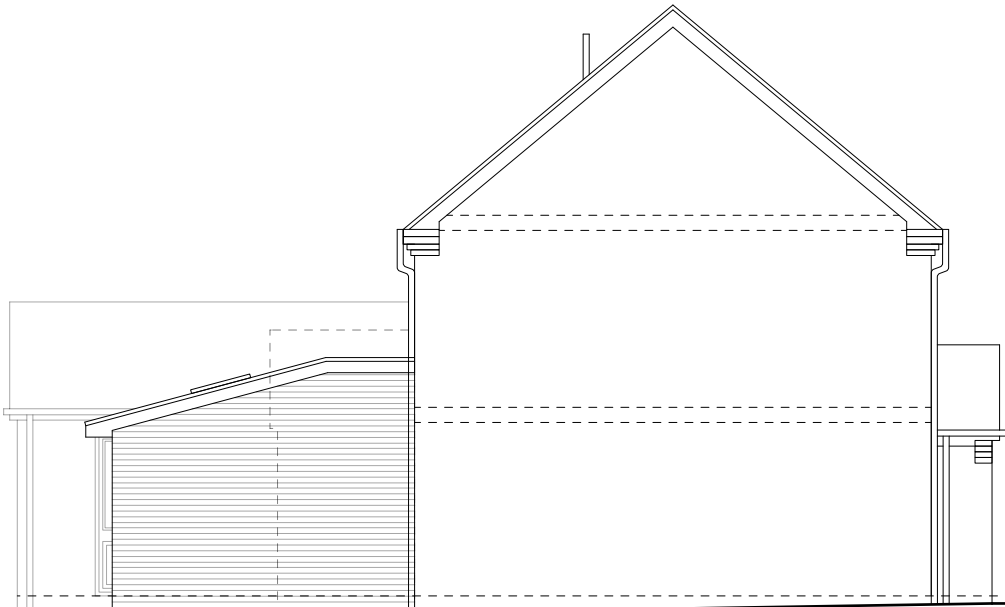

SOUTH - EAST
Side

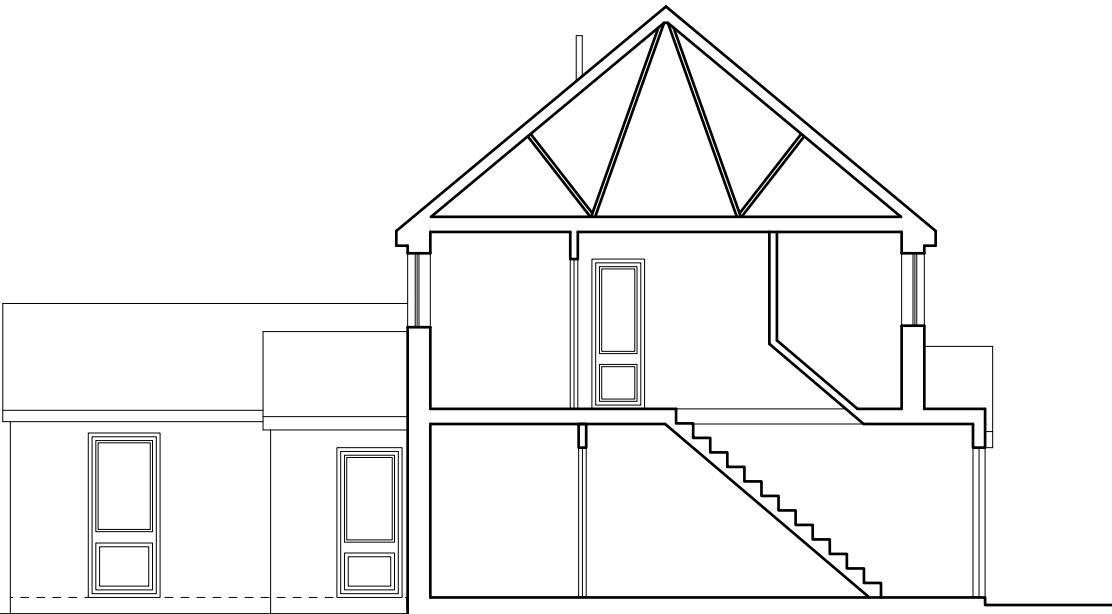

SOUTH - EAST
Section A-A



SOUTH - WEST
Rear

-	-	-	-
Revision notes			





www.masonwoodgroup.co.uk
gc@masonwoodgroup.co.uk
020 7118 5040

client
Mrs Arti El-Hames

project
1 Glasshouse Close, Uxbridge UB8 3UQ

drawing
PROPOSED ELEVATIONS

date July 2024	scale 1:100 at A3	project no 2024.026
work stage 3	drawing no C06	revision -

PROPOSED