




Notes

©Crown Copyright and database rights 2024 OS Licence no. 100019980

Site Area: 382.29m²

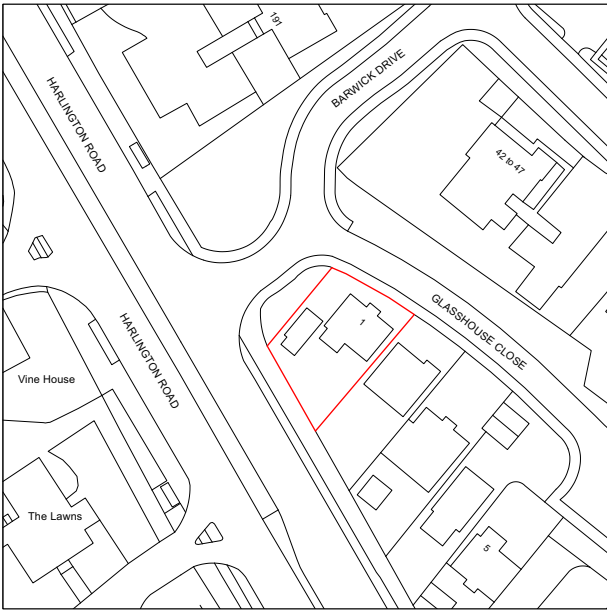

A	09/09/24	MH	Further information added
Revision notes			

  



MASONWOOD
DESIGN


www.masonwoodgroup.co.uk
gc@masonwoodgroup.co.uk
020 7118 5040

client
Mrs Arti El-Hames

project
1 Glasshouse Close, Uxbridge UB8 3UQ

drawing
SITE LOCATION PLAN

date July 2024	scale 1:1250 at A4	project no 2024.026
work stage 1	drawing no S01	revision A

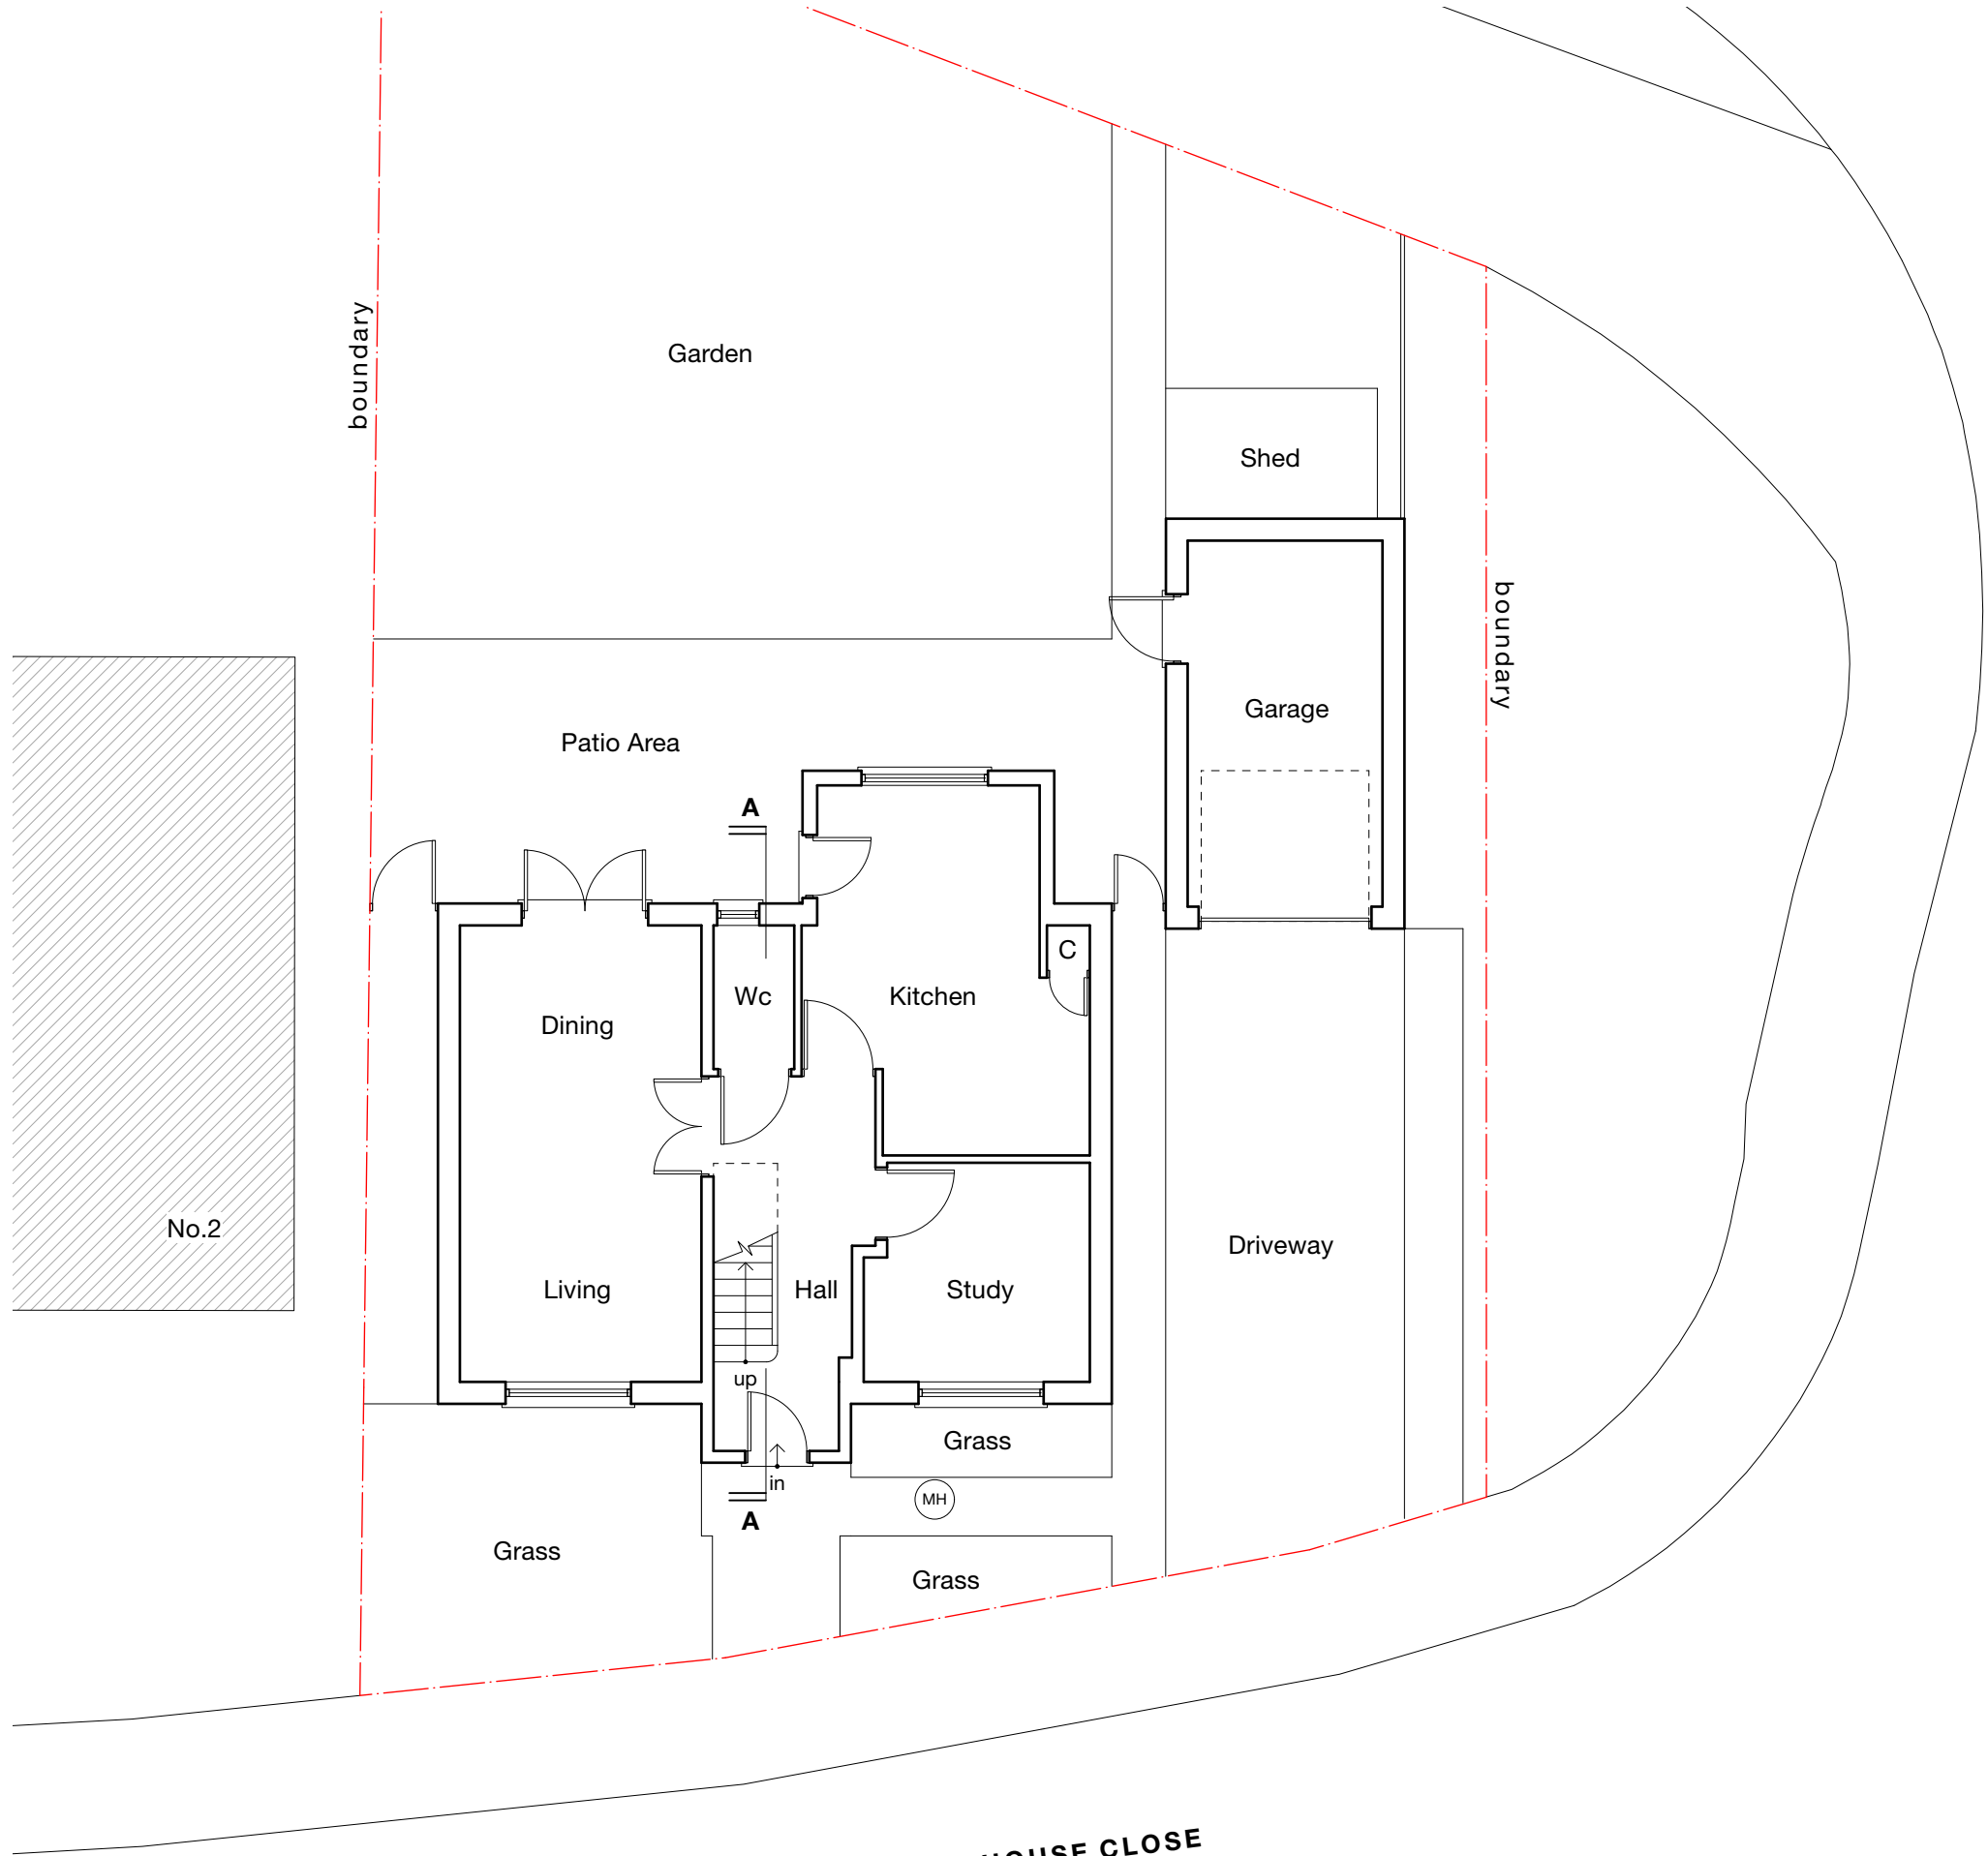

Notes

MH manhole
C cupboard

A	09/09/24	MH	Further information added
Revision notes			




client
Mrs Arti El-Hames


project
1 Glasshouse Close, Uxbridge UB8 3UQ

drawing
EXISTING GROUND FLOOR PLAN

date July 2024	scale 1:100 at A3	project no 2024.026
work stage 1	drawing no S02	revision A

www.masonwoodgroup.co.uk
gc@masonwoodgroup.co.uk
020 7118 5040

 

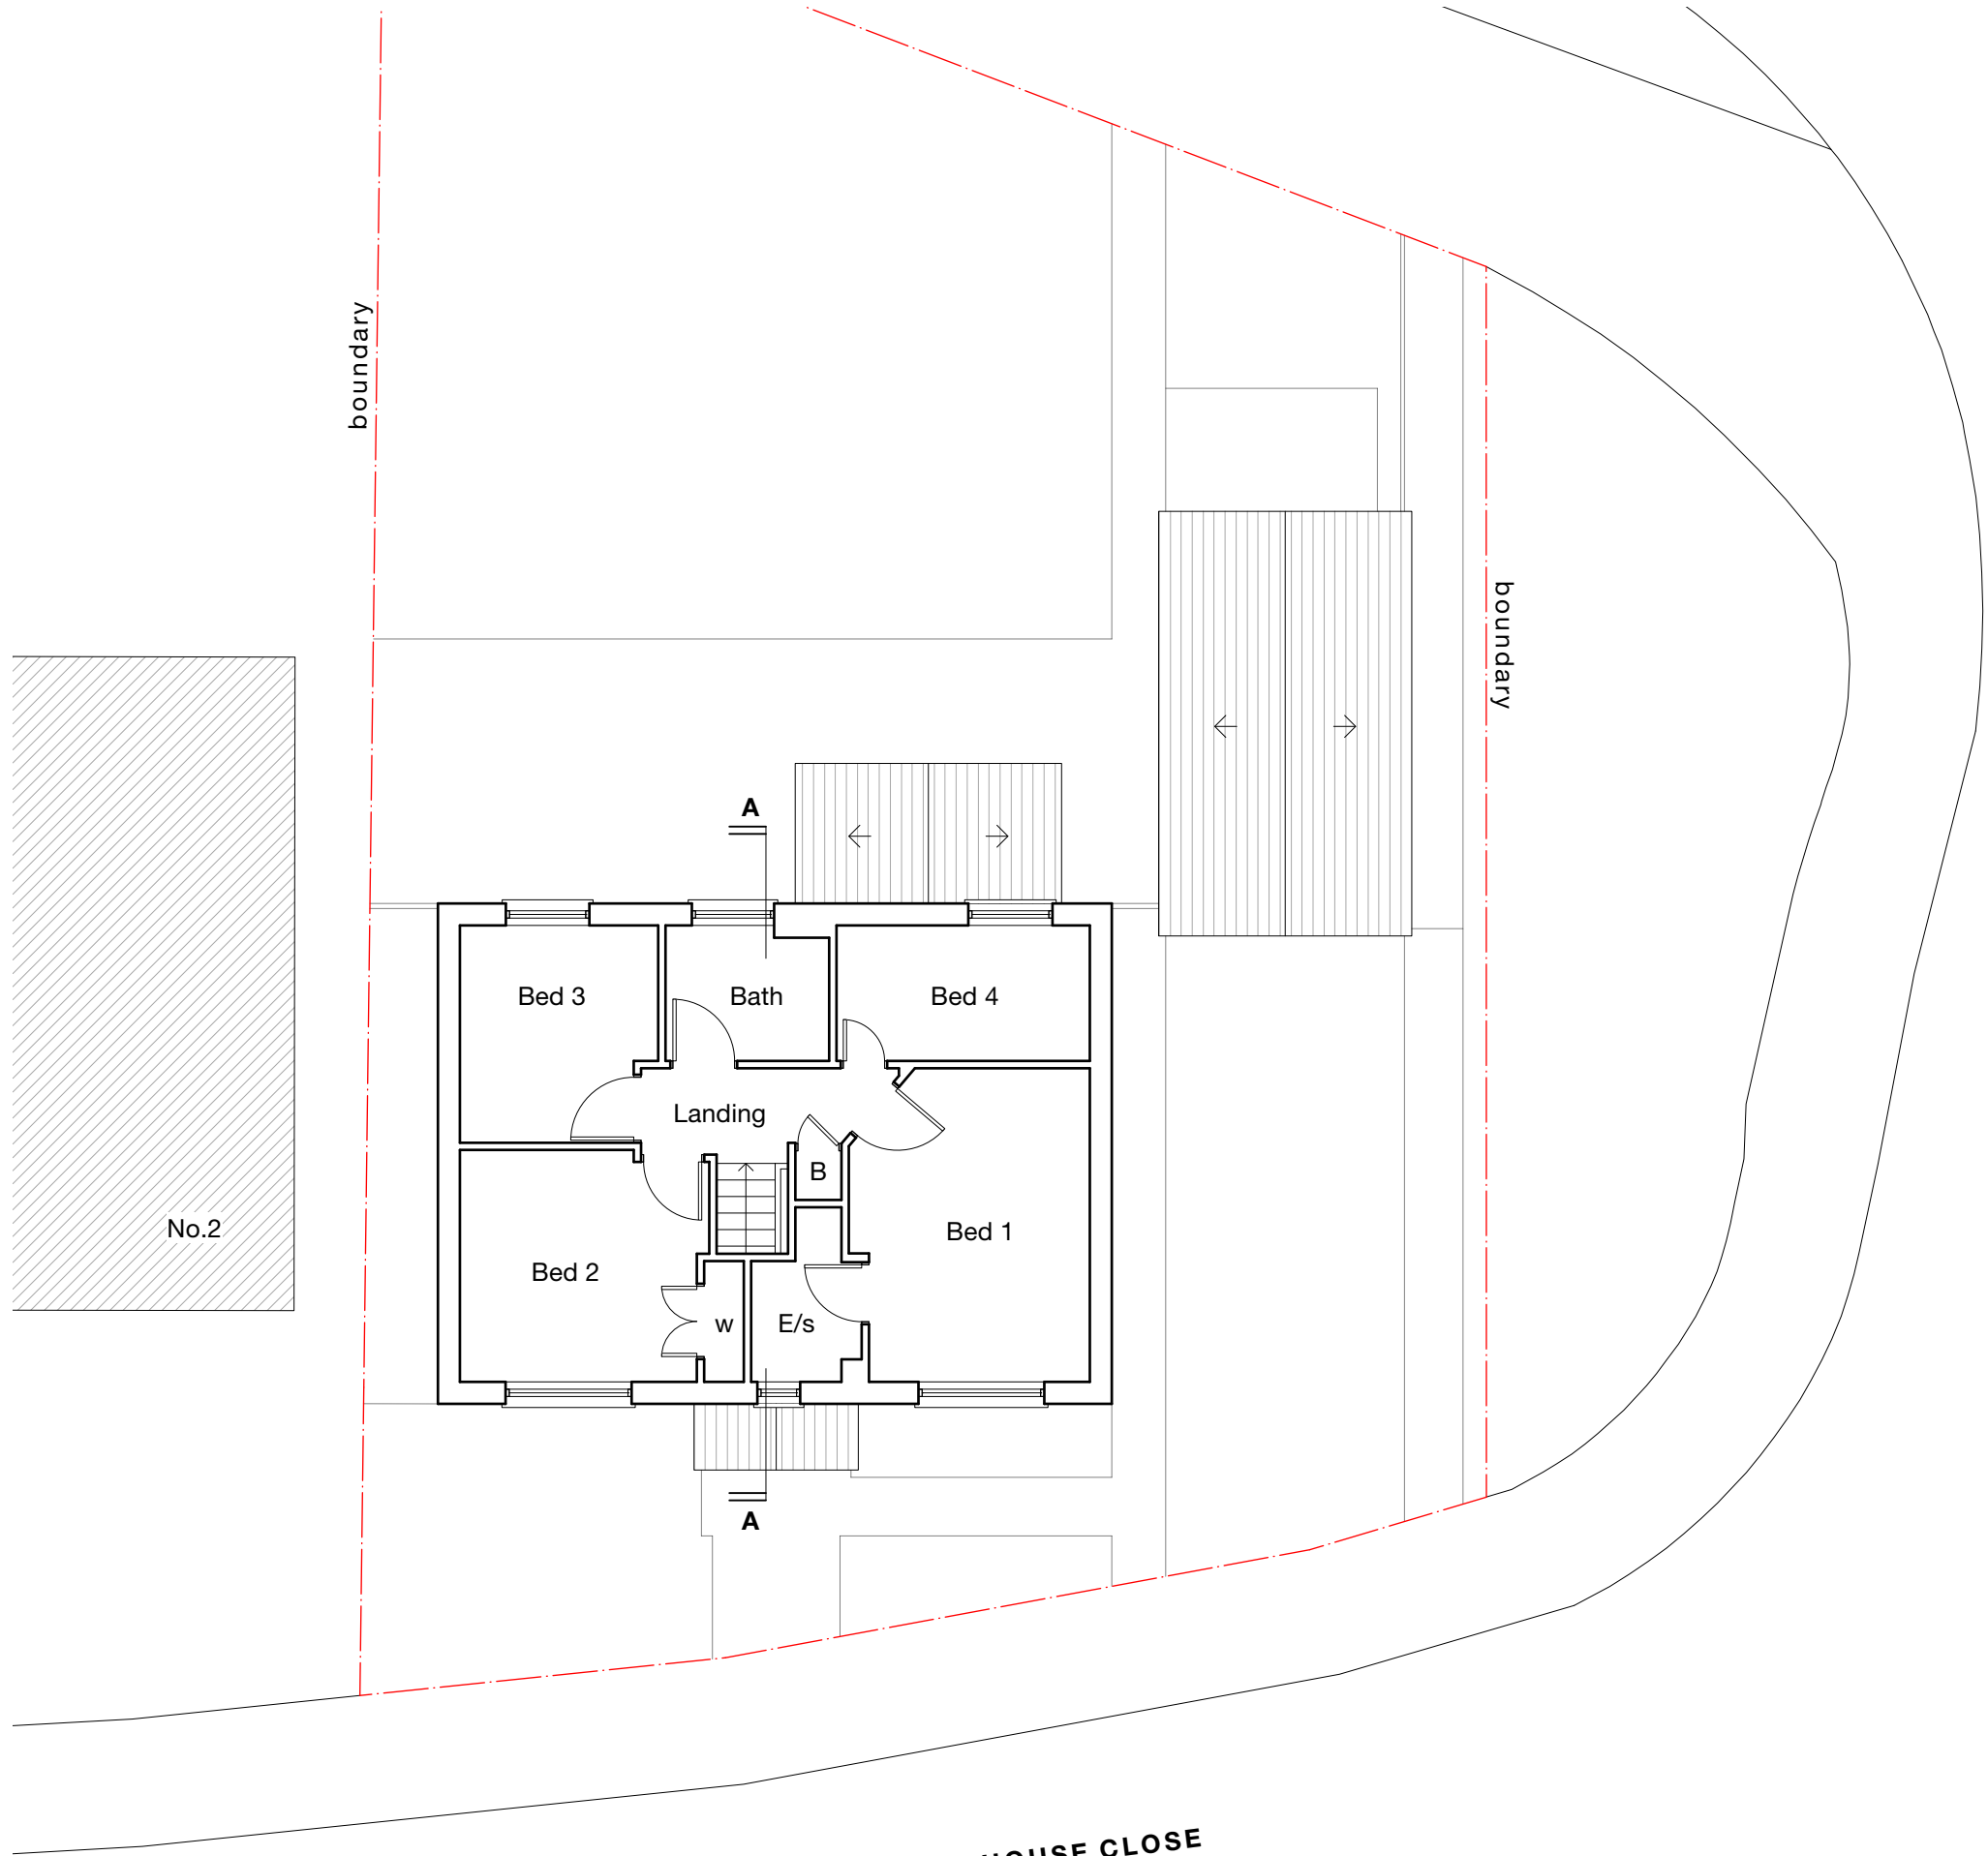

Notes

- B boiler
- w wardrobe
- E/s en-suite

A	09/09/24	MH	Further information added
---	----------	----	---------------------------

Revision notes



www.masonwoodgroup.co.uk
gc@masonwoodgroup.co.uk
020 7118 5040


client
Mrs Arti El-Hames

project
1 Glasshouse Close, Uxbridge UB8 3UQ

drawing
EXISTING FIRST FLOOR PLAN

date July 2024	scale 1:100 at A3	project no 2024.026
work stage 1	drawing no S03	revision A



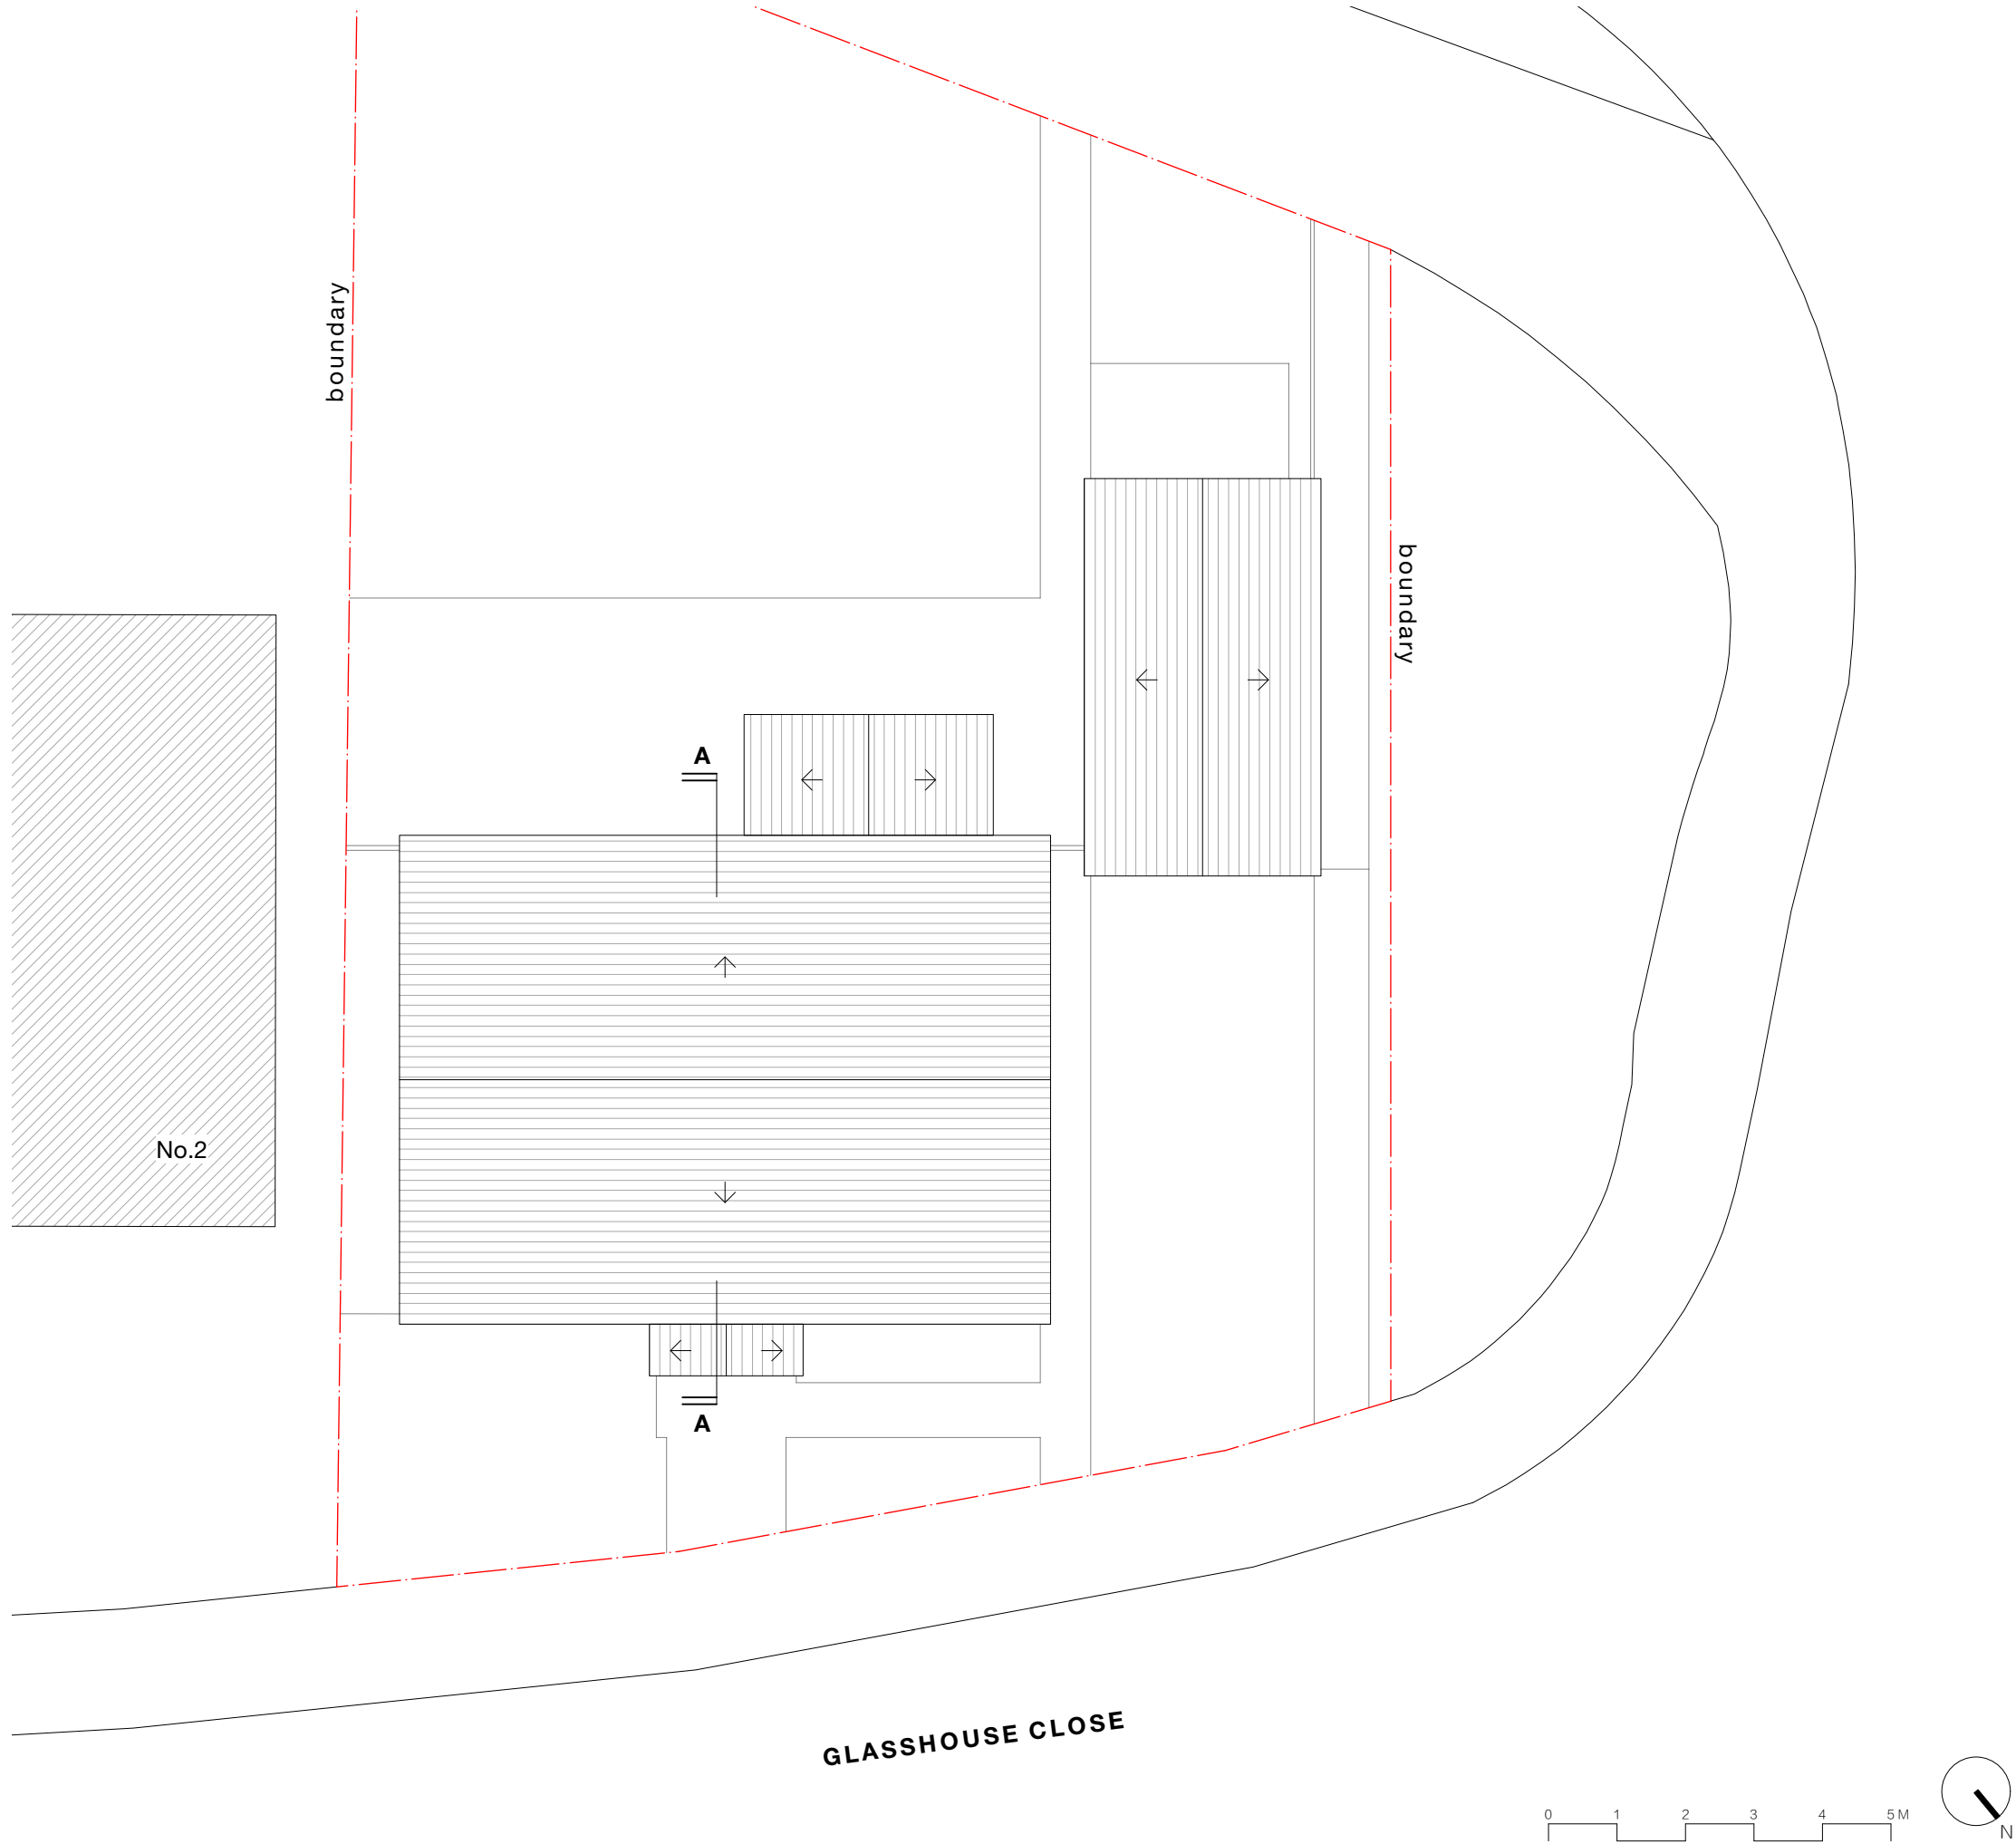

Notes

A	09/09/24	MH	Further information added
Revision notes			




www.masonwoodgroup.co.uk
gc@masonwoodgroup.co.uk
020 7118 5040

client
Mrs Arti El-Hames


project
1 Glasshouse Close, Uxbridge UB8 3UQ

drawing
EXISTING ROOF FLOOR PLAN

date July 2024	scale 1:100 at A3	project no 2024.026
work stage 1	drawing no S04	revision A

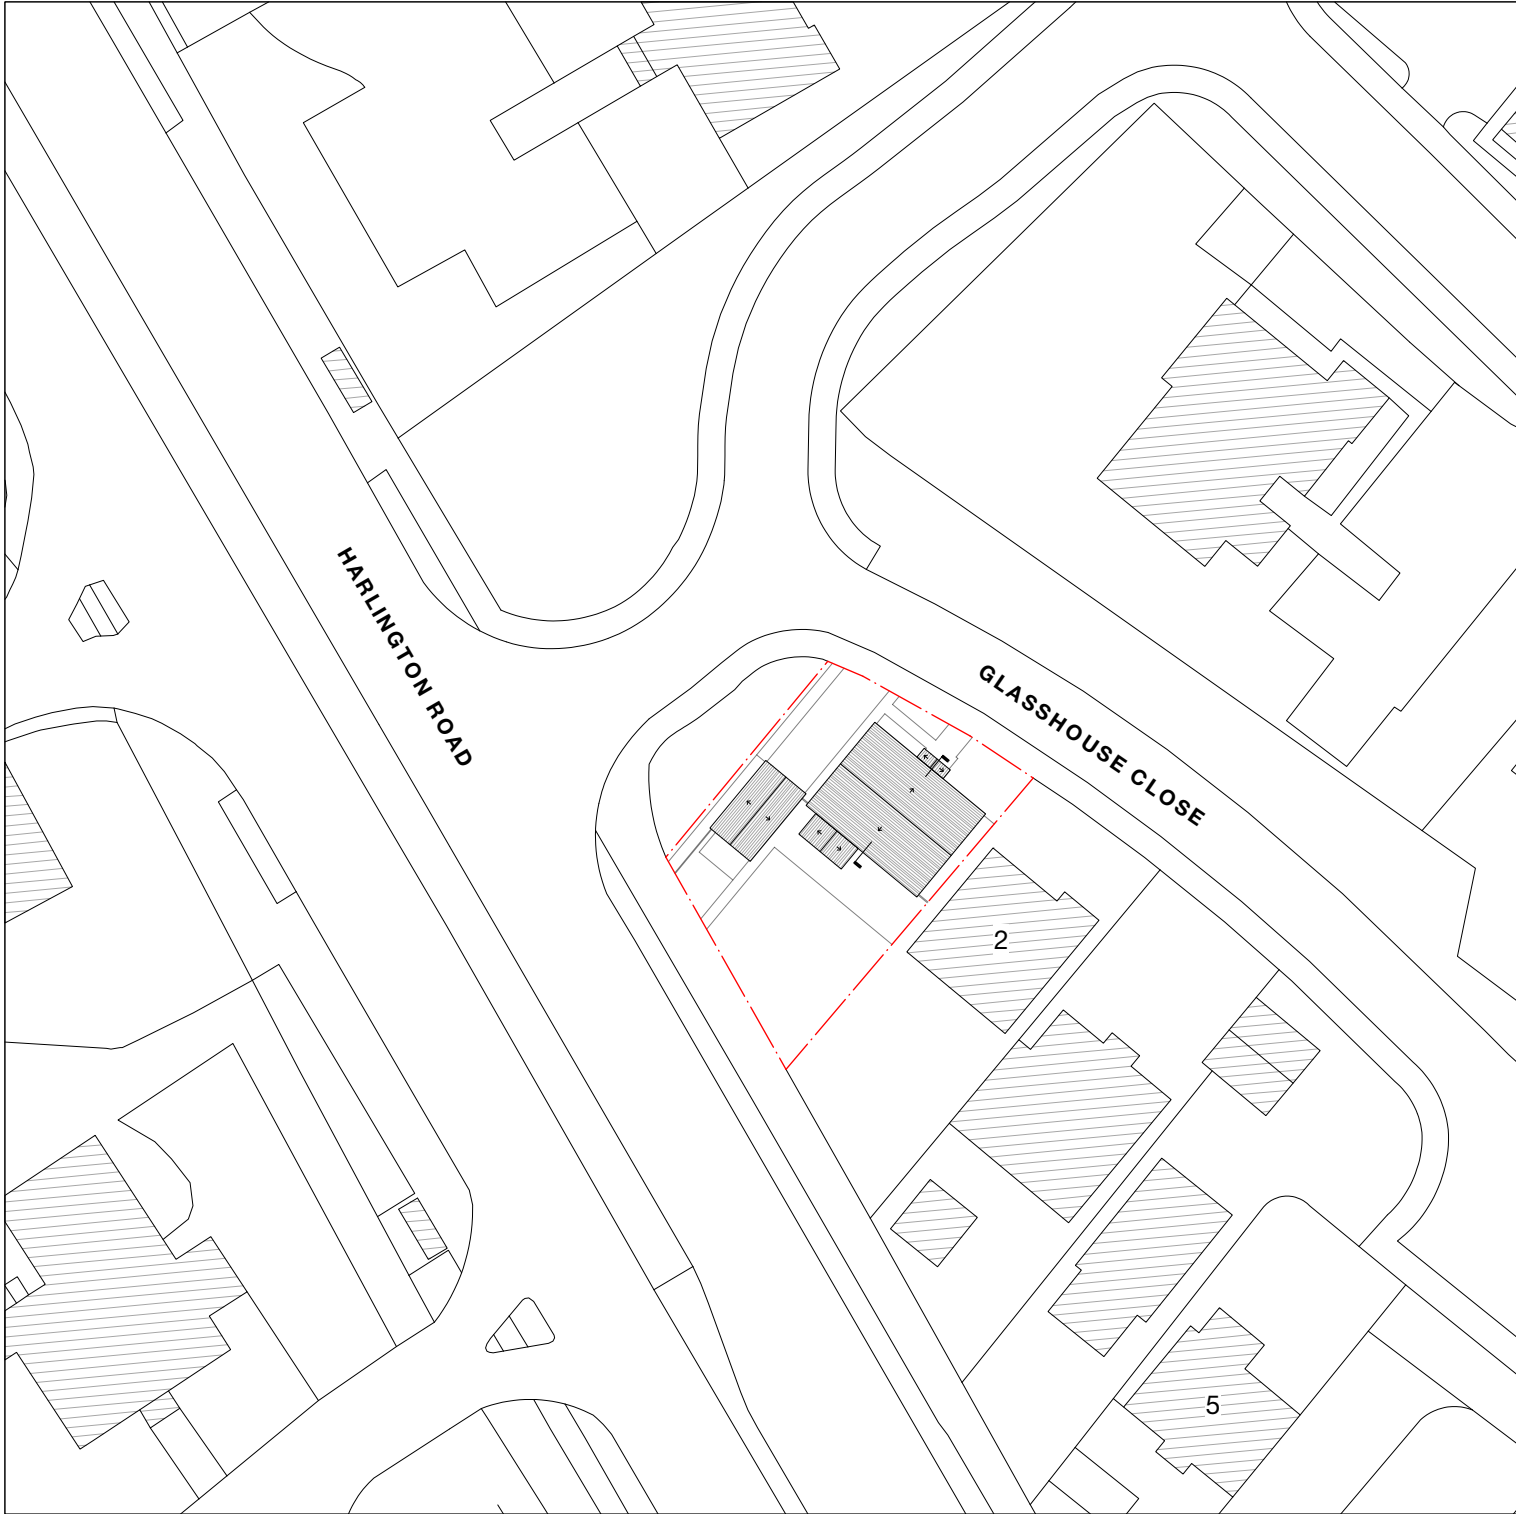

A	09/09/24	MH	Further information added
Revision notes			

 



MASONWOOD
DESIGN

www.masonwoodgroup.co.uk
gc@masonwoodgroup.co.uk
020 7118 5040

client
Mrs Arti El-Hames


project
1 Glasshouse Close, Uxbridge UB8 3UQ

drawing
EXISTING SITE PLAN

date July 2024	scale 1:500 at A3	project no 2024.026
work stage 1	drawing no S05	revision A



NORTH - EAST
Front

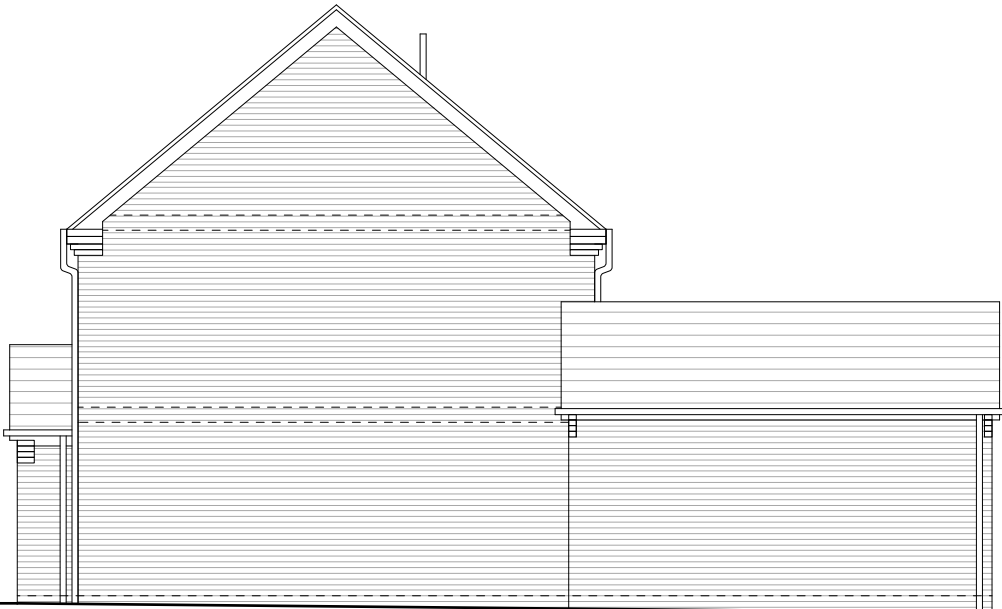

NORTH - WEST
Side

-	-	-	-	-
Revision notes				






client
Mrs Arti El-Hames

project
1 Glasshouse Close, Uxbridge UB8 3UQ

drawing
EXISTING ELEVATIONS

date July 2024	scale 1:100 at A3	project no 2024.026
work stage 1	drawing no S06	revision -

www.masonwoodgroup.co.uk
gc@masonwoodgroup.co.uk
020 7118 5040

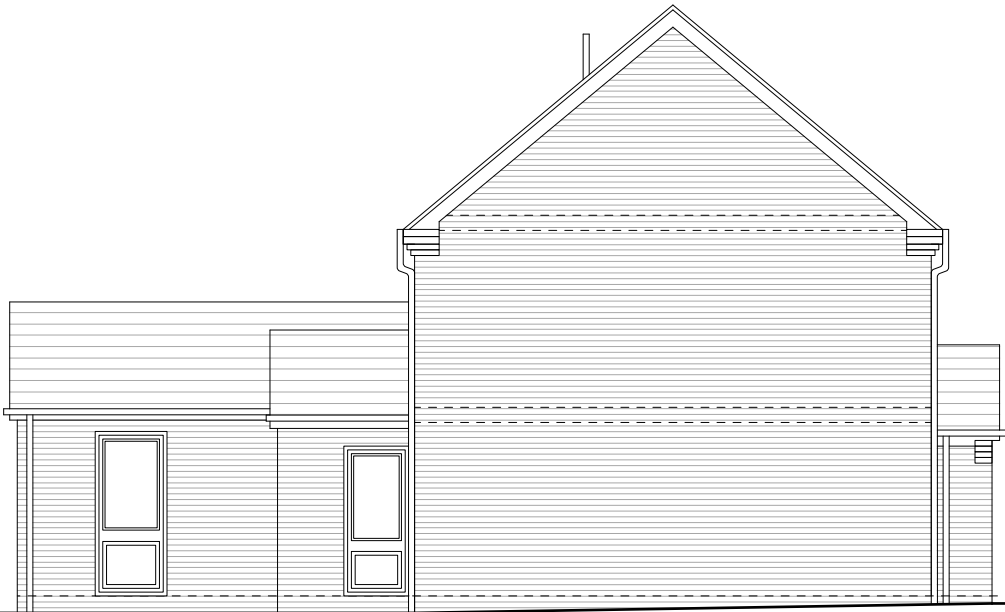

SOUTH - EAST
Side



SOUTH - EAST
Section A-A



SOUTH - WEST
Rear

-	-	-	-	-
Revision notes				





client
Mrs Arti El-Hames

project
1 Glasshouse Close, Uxbridge UB8 3UQ

drawing
EXISTING ELEVATIONS

date
July 2024

scale
1:100 at A3

work stage
1

project no
2024.026

revision
-

www.masonwoodgroup.co.uk
gc@masonwoodgroup.co.uk
020 7118 5040