
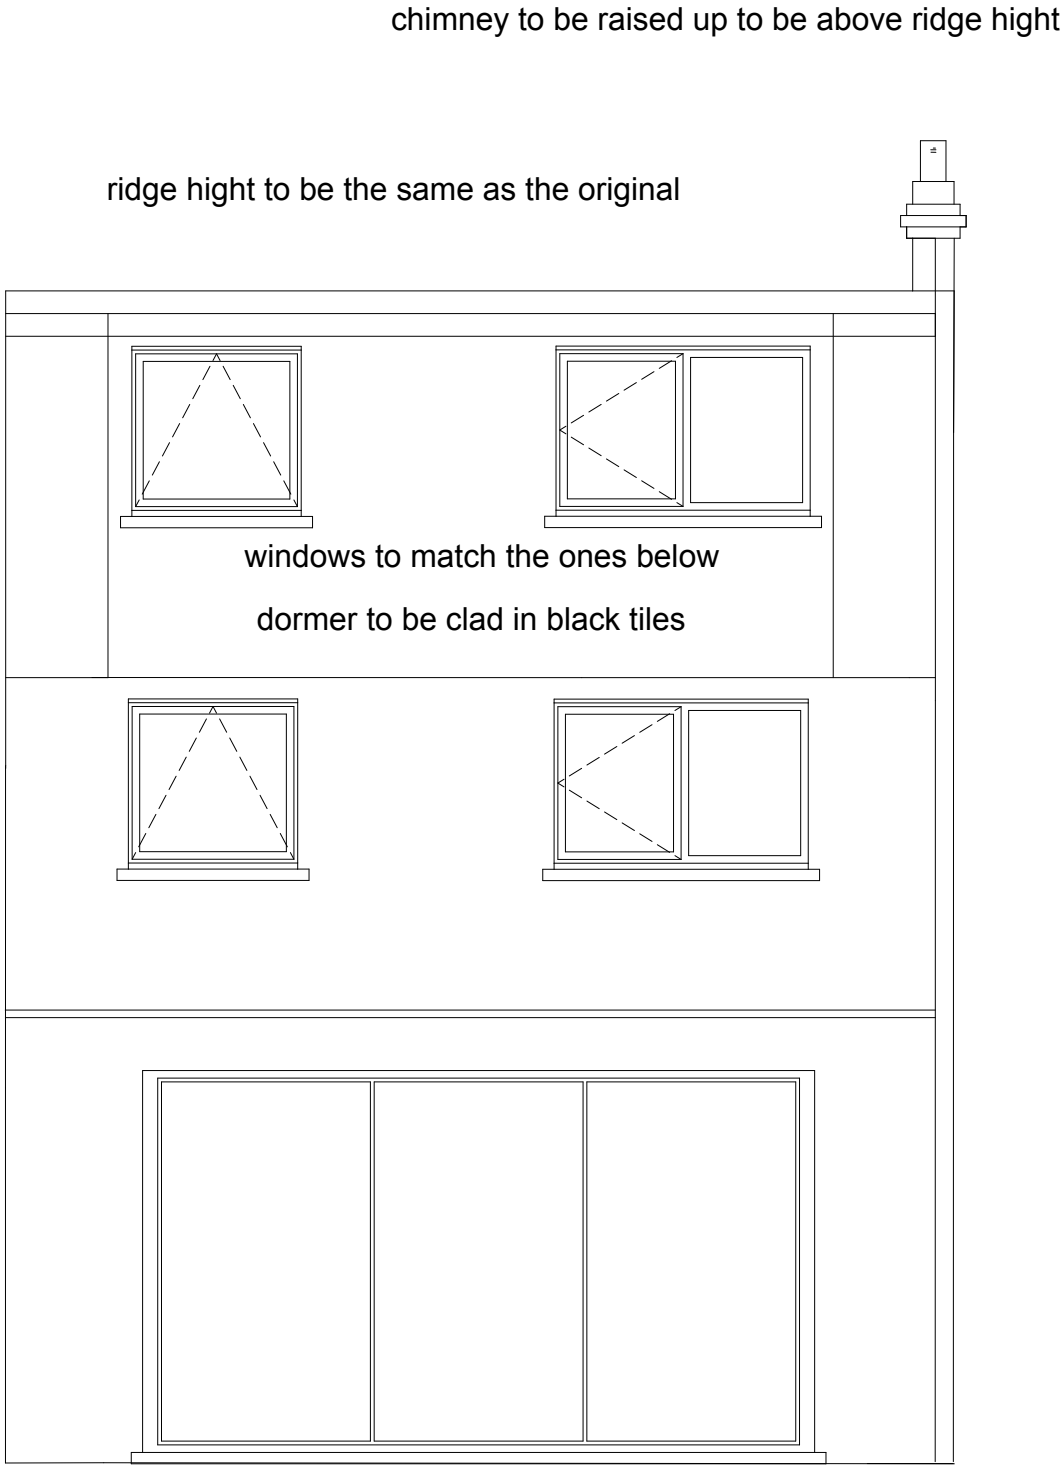


Existing Rear Elevation

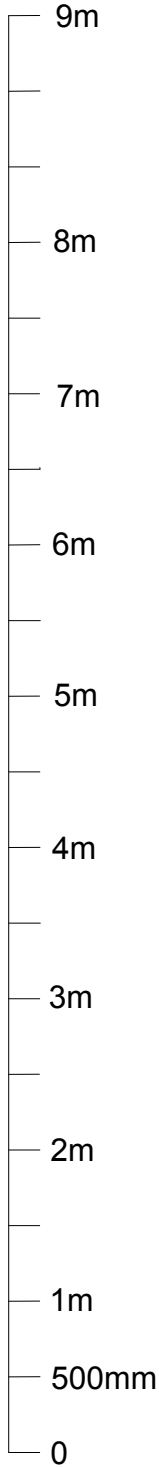

Proposed rear Elevation

Peter Milburn Peter Hewlins Designs 128 Duke Road London W4 2DF Mobile: 07973 814 108      Email: phewlins@aol.com	Project:  136 The Fairway Ruislip HA4 0SH	Description:  Existing and proposed rear	Drawing: Rear Ellevation	Rev:	Date: Oct 2024
			Scale: 1;50 on A3	Drg. No: 136 RE	Drawn by: PM