




Existing Front Elevation

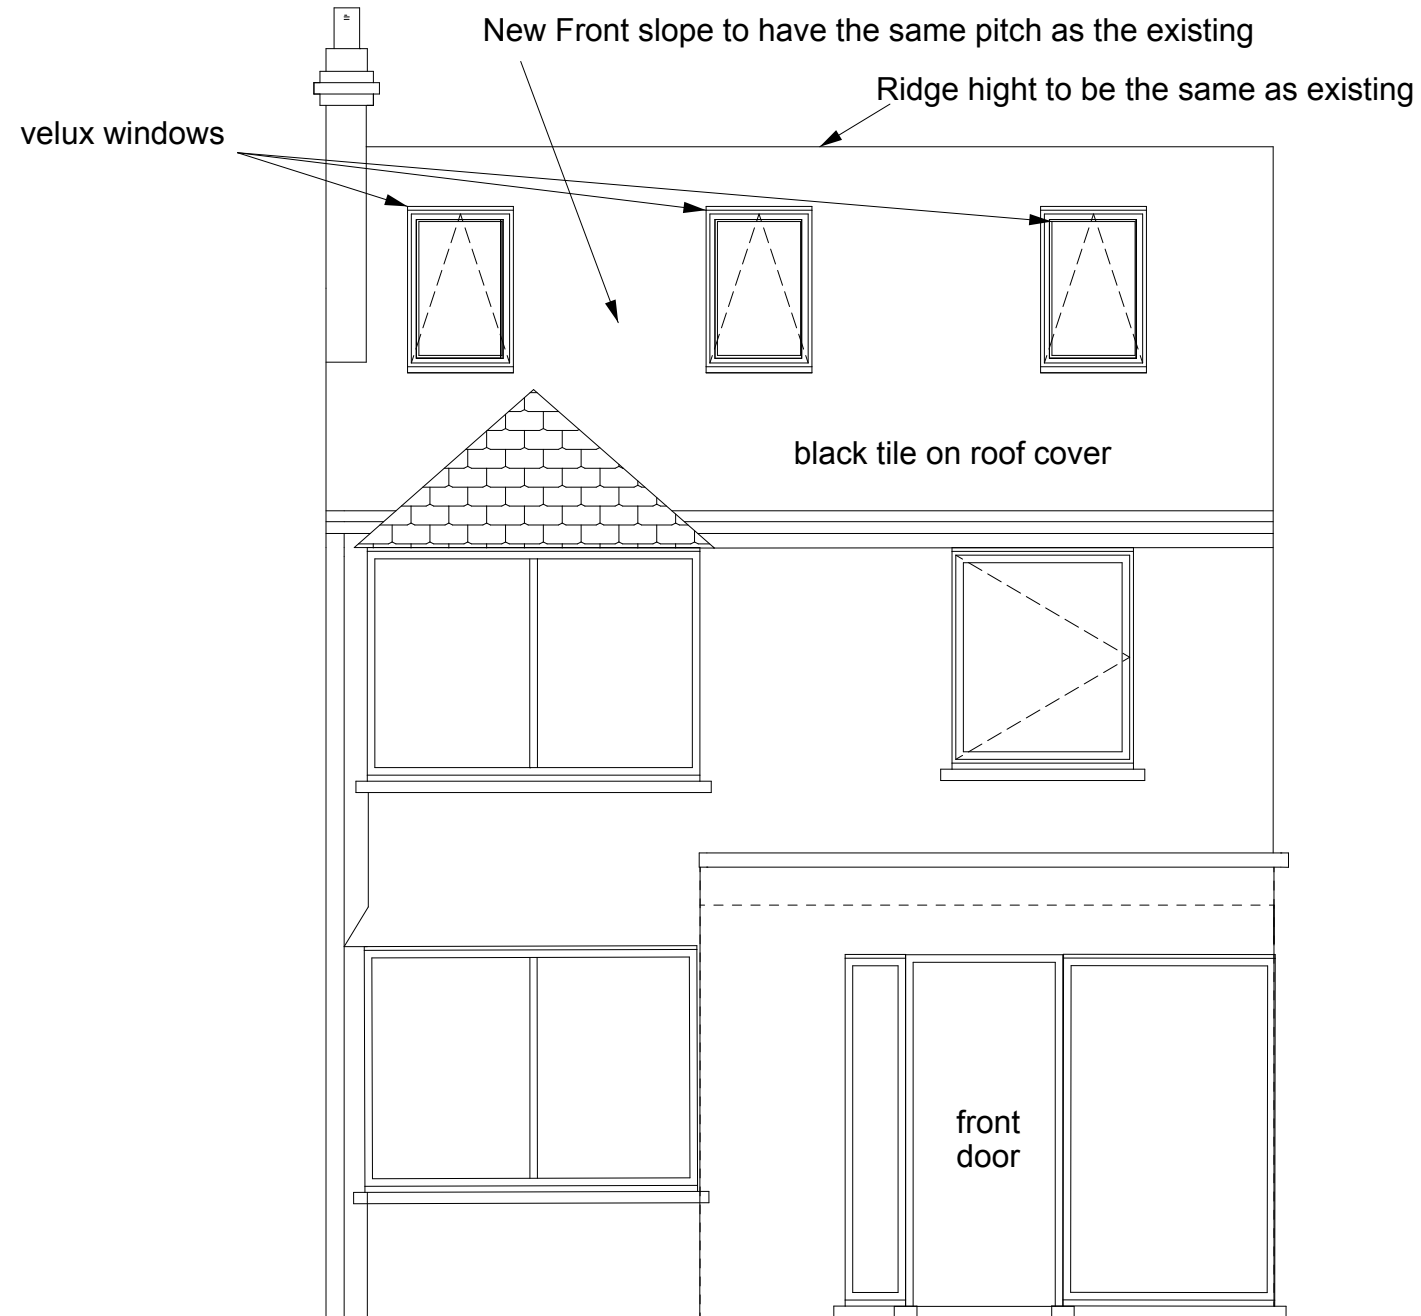

proposed front elevation

Peter Milburn Peter Hewlins Designs 128 Duke Road London W4 2DF Mobile: 07973 814 108 Email: phewlins@aol.com	Project: 136 The Fairway Ruislip HA4 0SH	Description: Existing Front Elevation	Drawing: Front Elevation	Rev:	Date: Oct 2024
			Scale: 1;50 on A3	Drg. No: 136 EFE	Drawn by: PM