


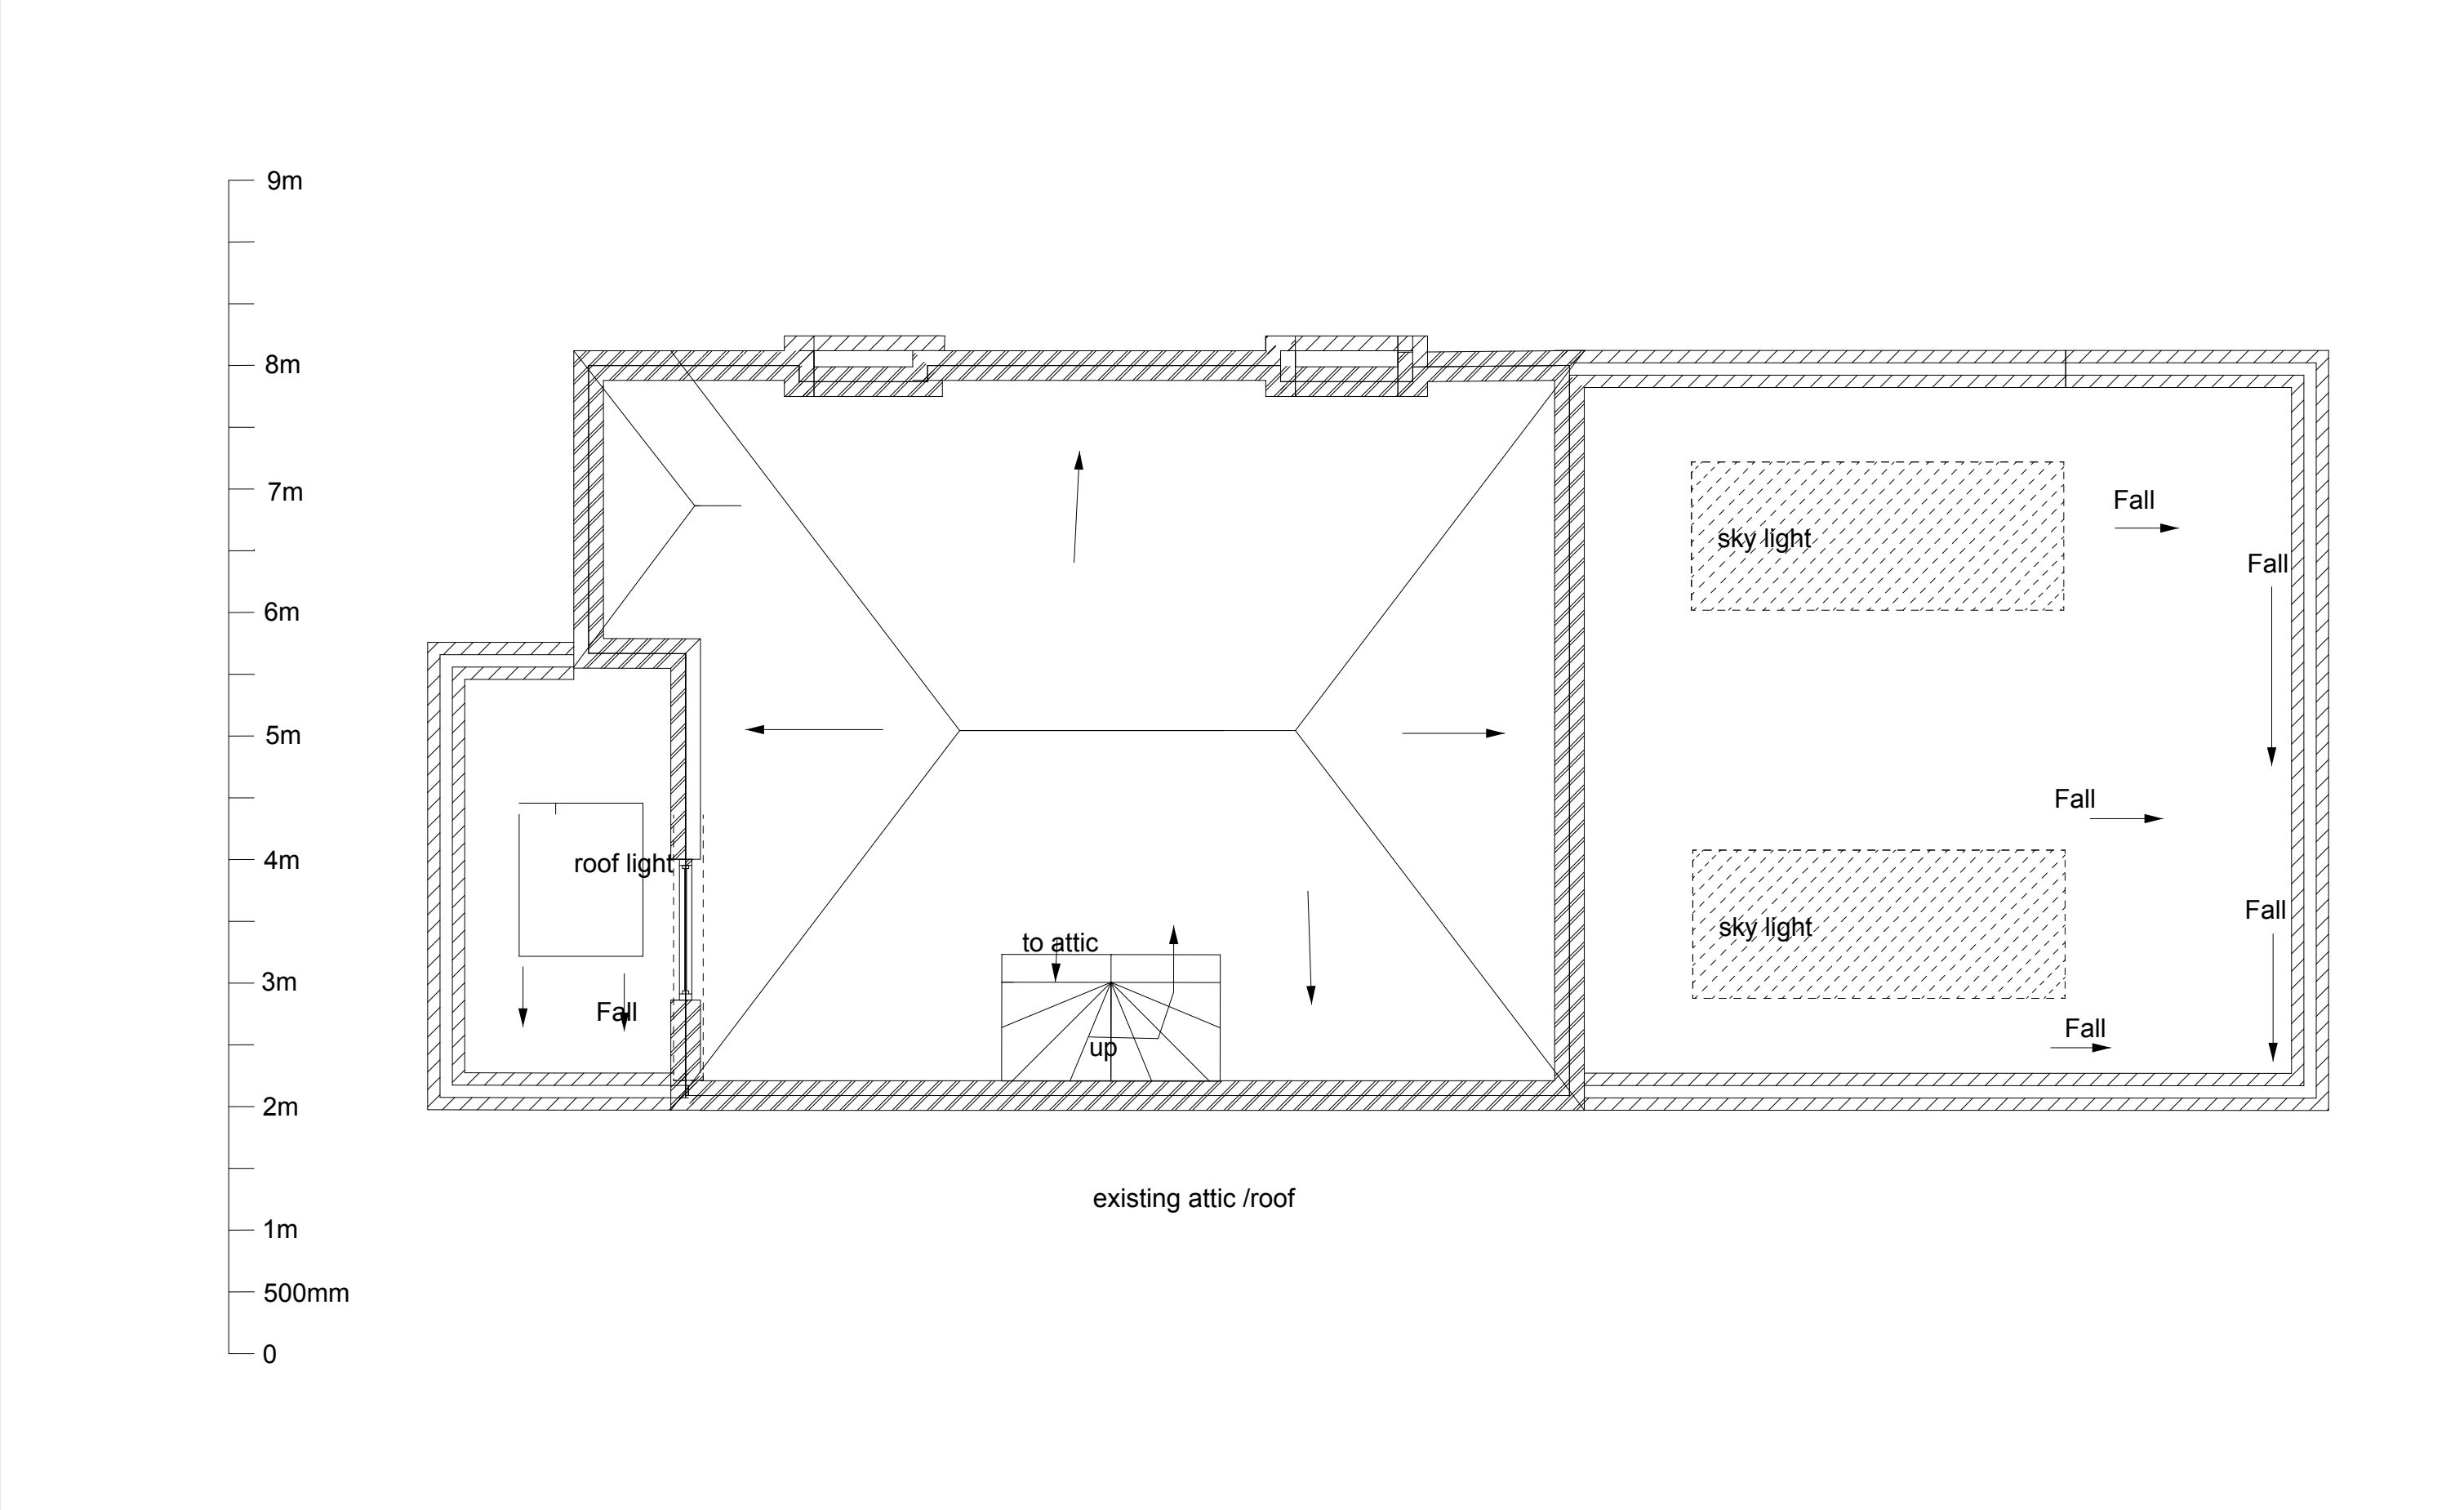

Peter Milburn Peter Hewlins Designs 128 Duke Road London W4 2DF Mobile: 07973 814 108	Project: 136 The Fairway Ruislip HA4 0SH	Description: existing attic /roof	Drawing:	Rev:	Date:
			Roof plan		oct 2024
Email: phewlins@aol.com			Scale:	Drg. No:	Drawn by:
			1;50 on A3	136 ERP	PM