

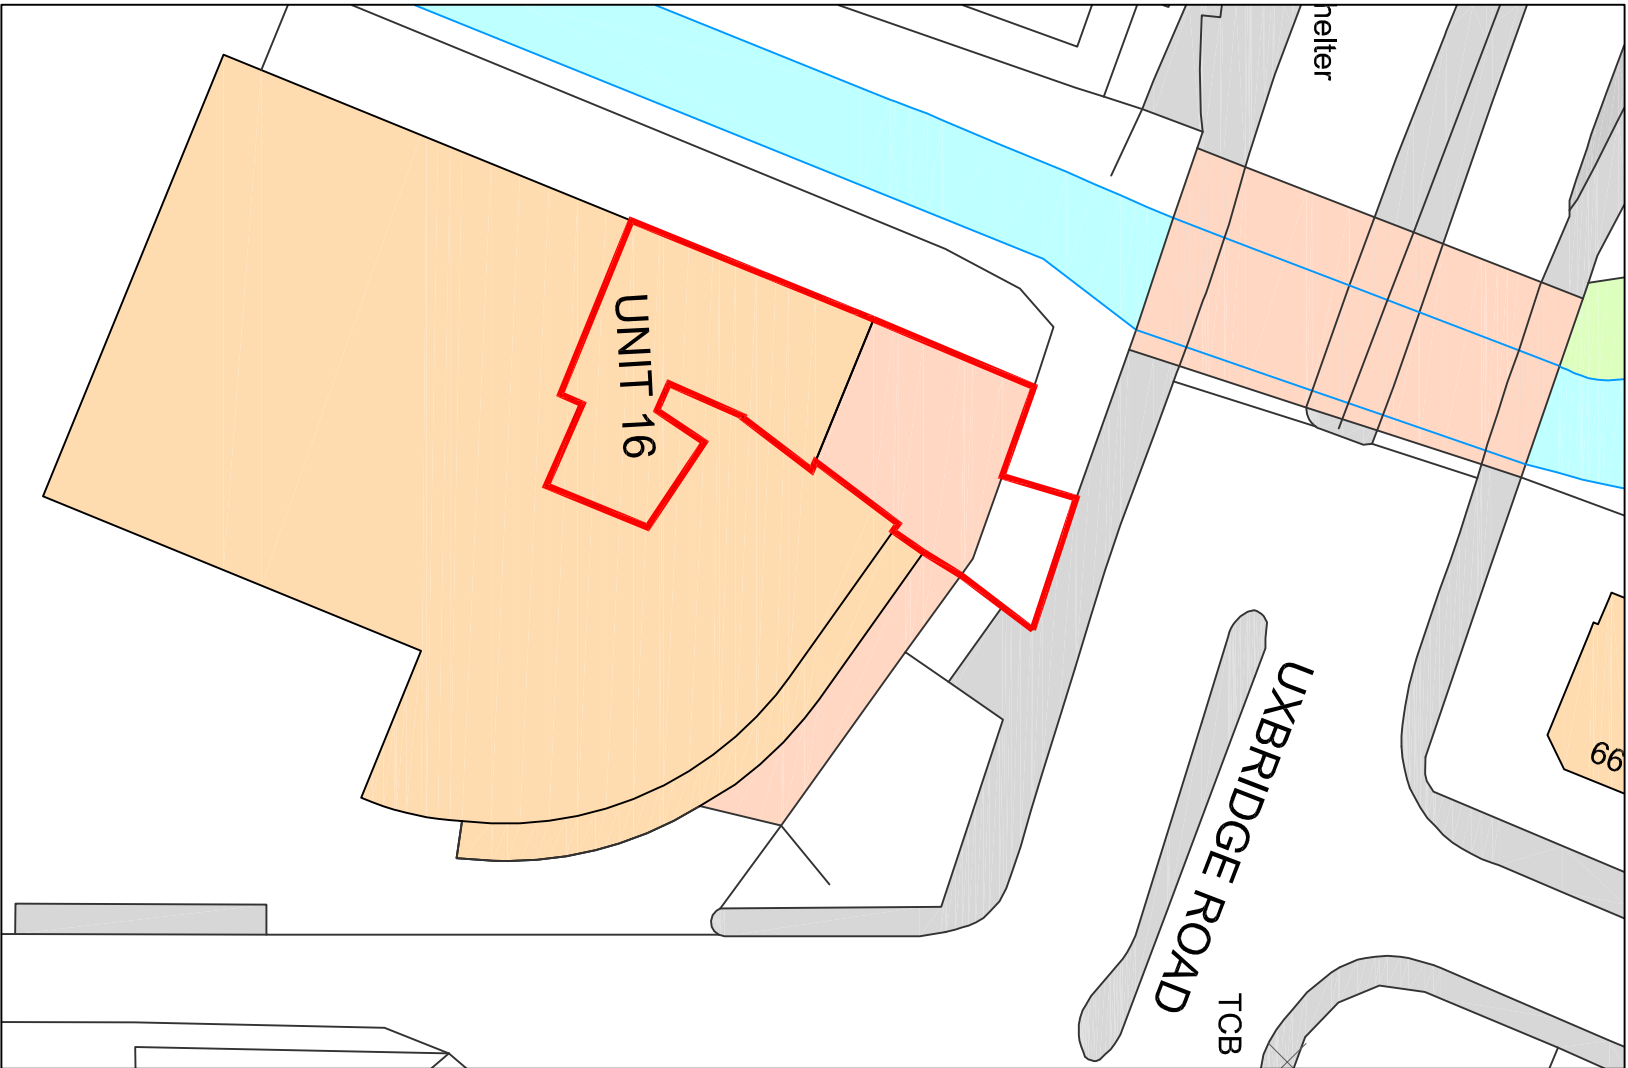


The Contractor must verify all dimensions at the site before setting out. Any discrepancies between the drawings and the actual site conditions must be reported to the Contract Administrator before proceeding.

DO NOT SCALE FROM THIS DRAWING

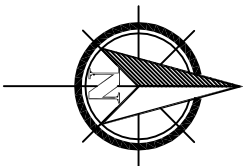

EXISTING SITE PLAN

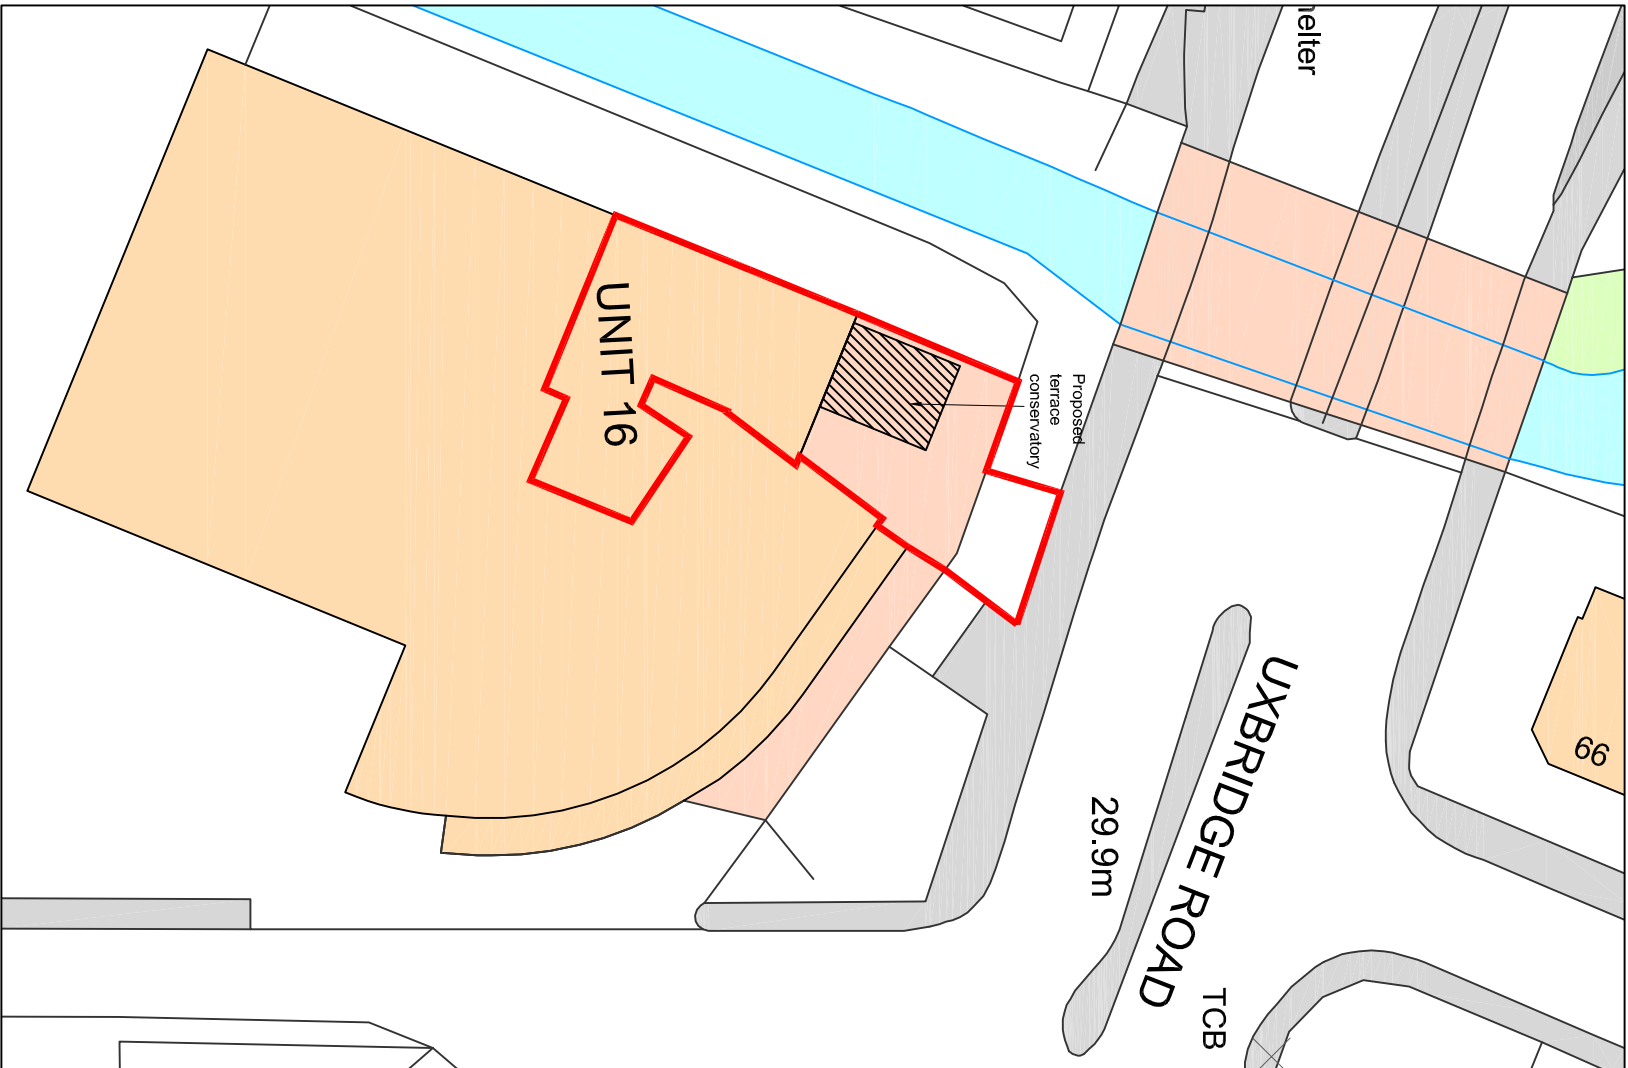

PROPOSED SITE PLAN

Rev	Revision notes	Initials	Date
-	-	-	-



GGC DESIGN LTD
CHARTERED ARCHITECT
Tel: 01895 251323
Mob: 07976 732636
g.g.callon11@btinternet.com

PROJECT
UNIT 16, 1-3 UXBRIDGE ROAD, HAYES UB4 0JN
NEW TERRACE CONSERVATORY

DESCRIPTION
EXISTING & PROPOSED SITE PLANS

SCALE	DRAWN BY	CHECKED BY	DATE
1:500 @ A3	JT	GC	27/05/21

DRAWING No.	REV.
1-3 UR / P / 02	A