


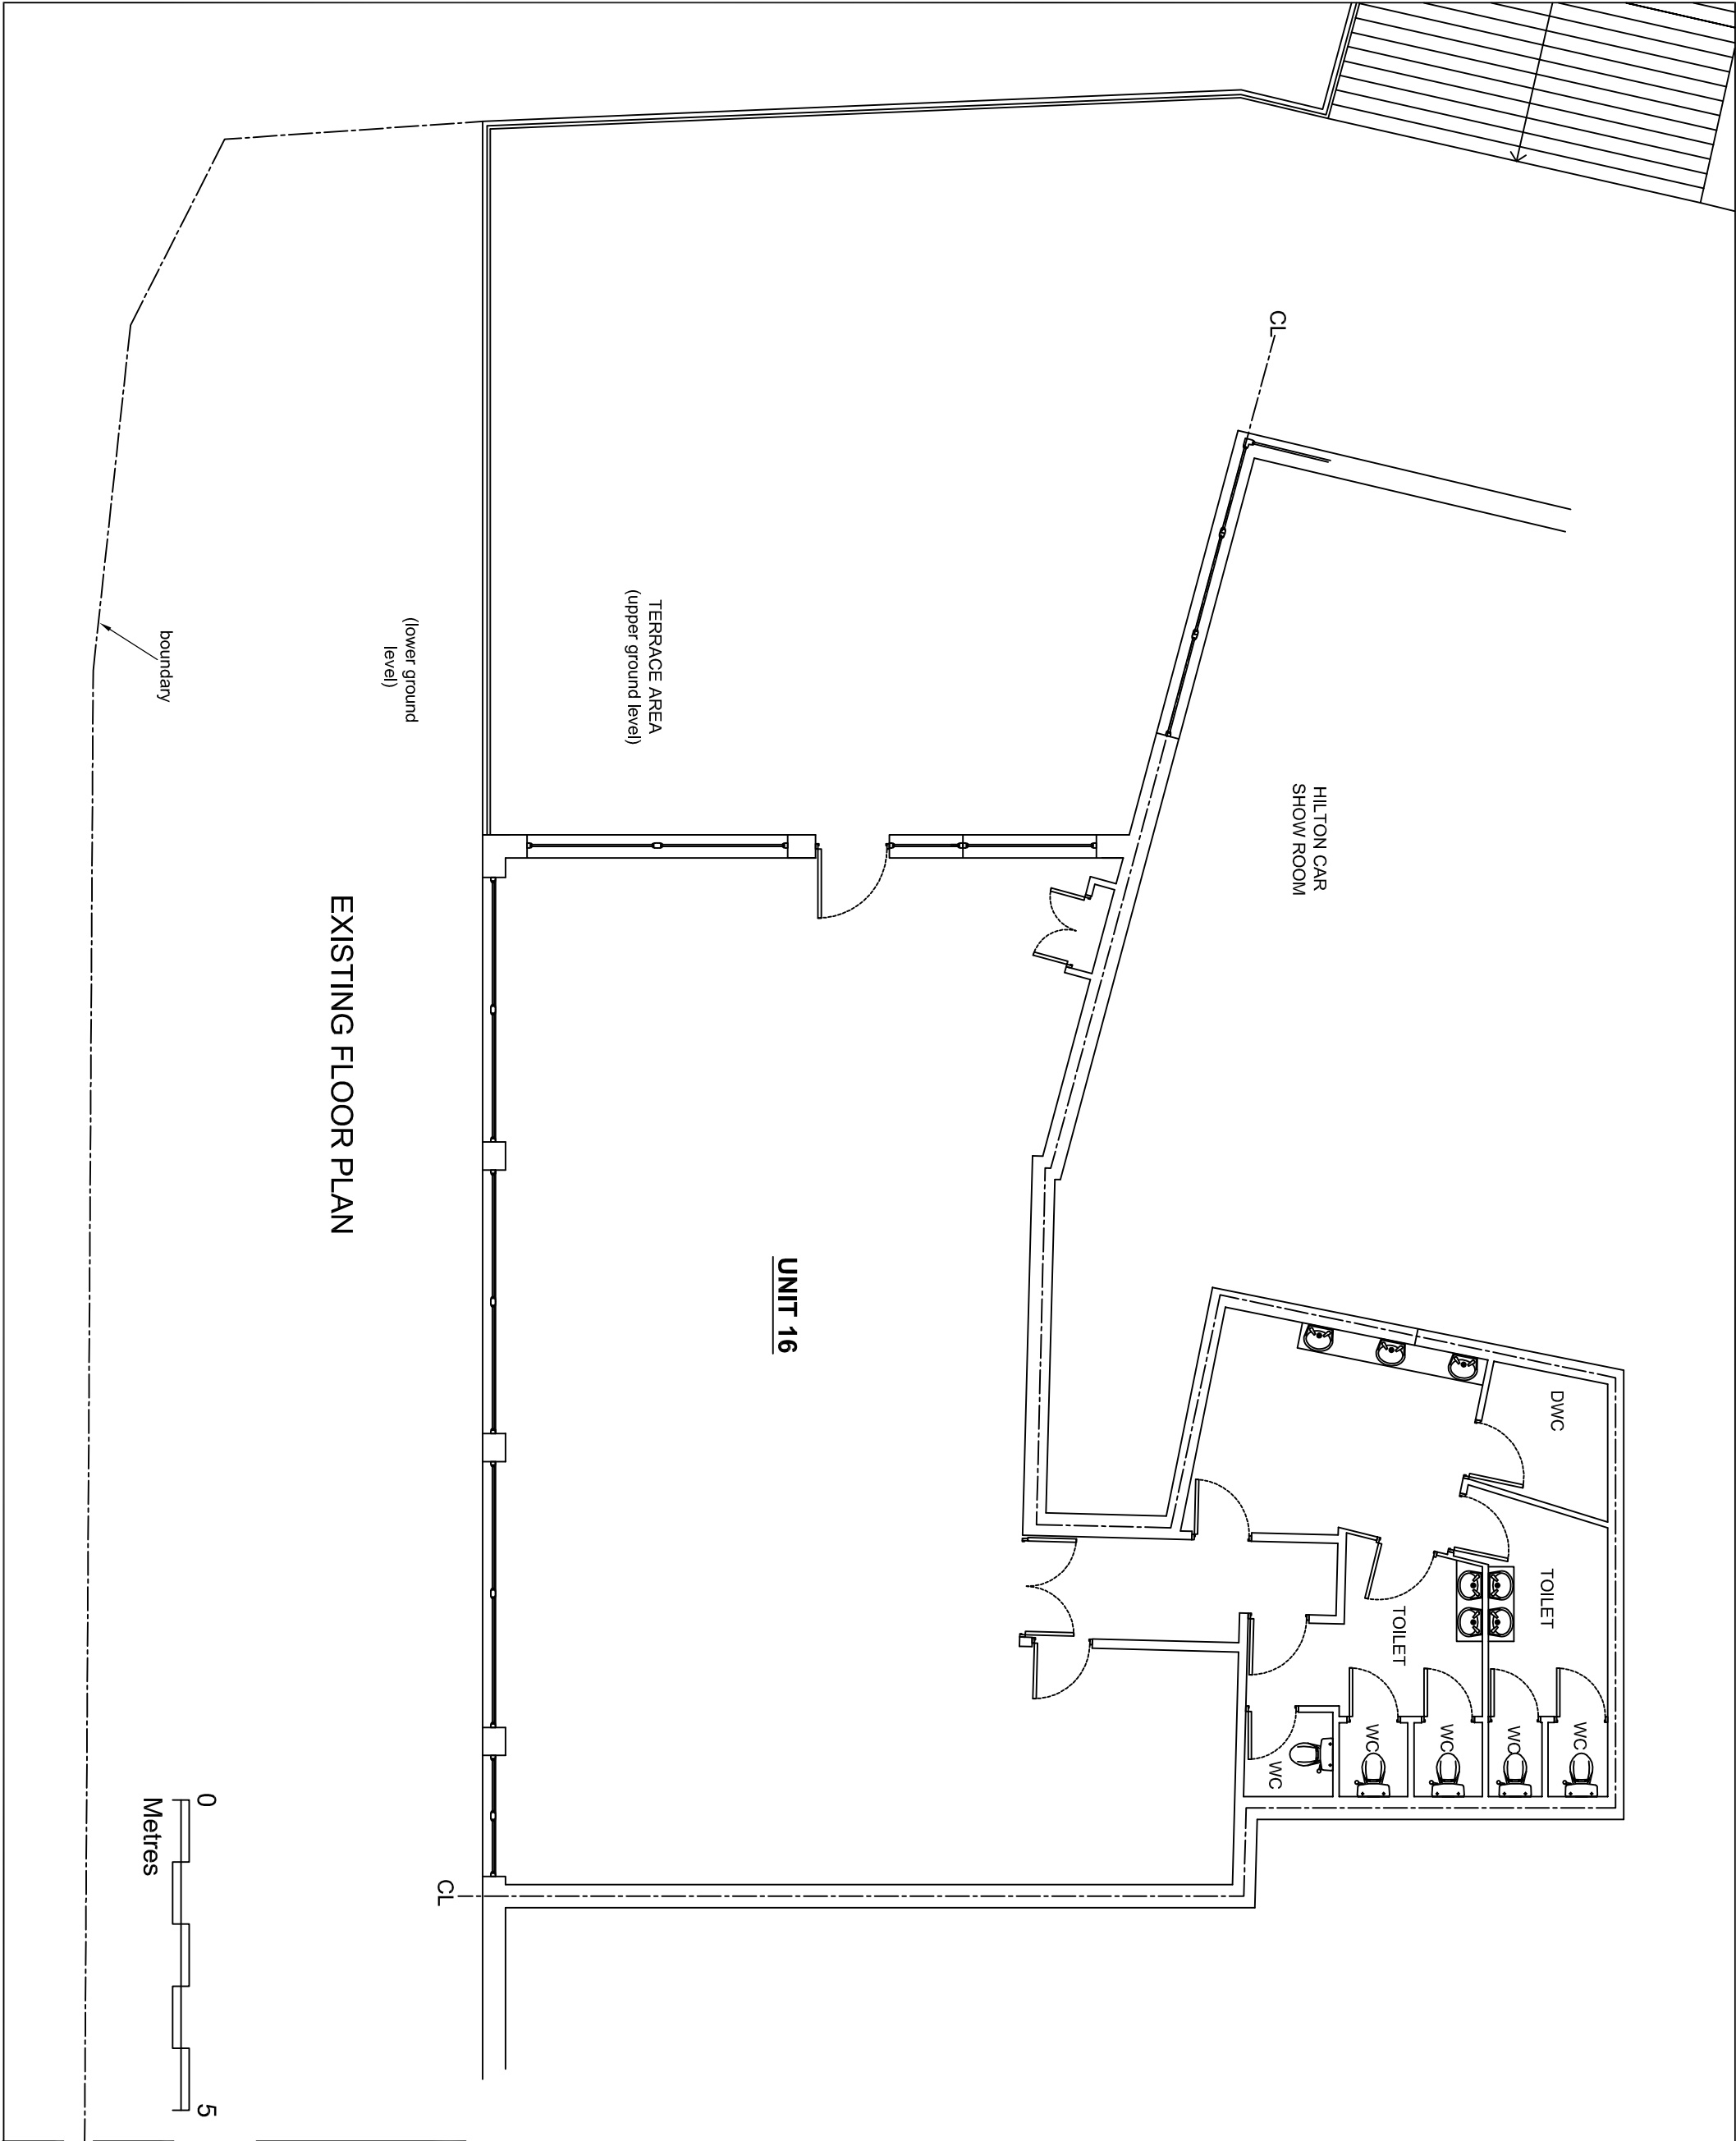

Rev	-	Revision notes	Initials	-	Date	-
 GDC DESIGN LTD CHARTERED ARCHITECT Tel: 01895 251323 Mob: 07976 732636 g.g.callon11@btinternet.com						
PROJECT						
1-3 UXBRIDGE ROAD, HAYES UB4 0JN						
NEW TERRACE CONSERVATORY						
DESCRIPTION						
EXISTING FLOOR PLAN						
SCALE	1:100 @ A3	DRAWN BY	JT	CHECKED BY	GC	DATE
DRAWING No.	1-3 UR / P / 03					10/6/21
REV.	A					