

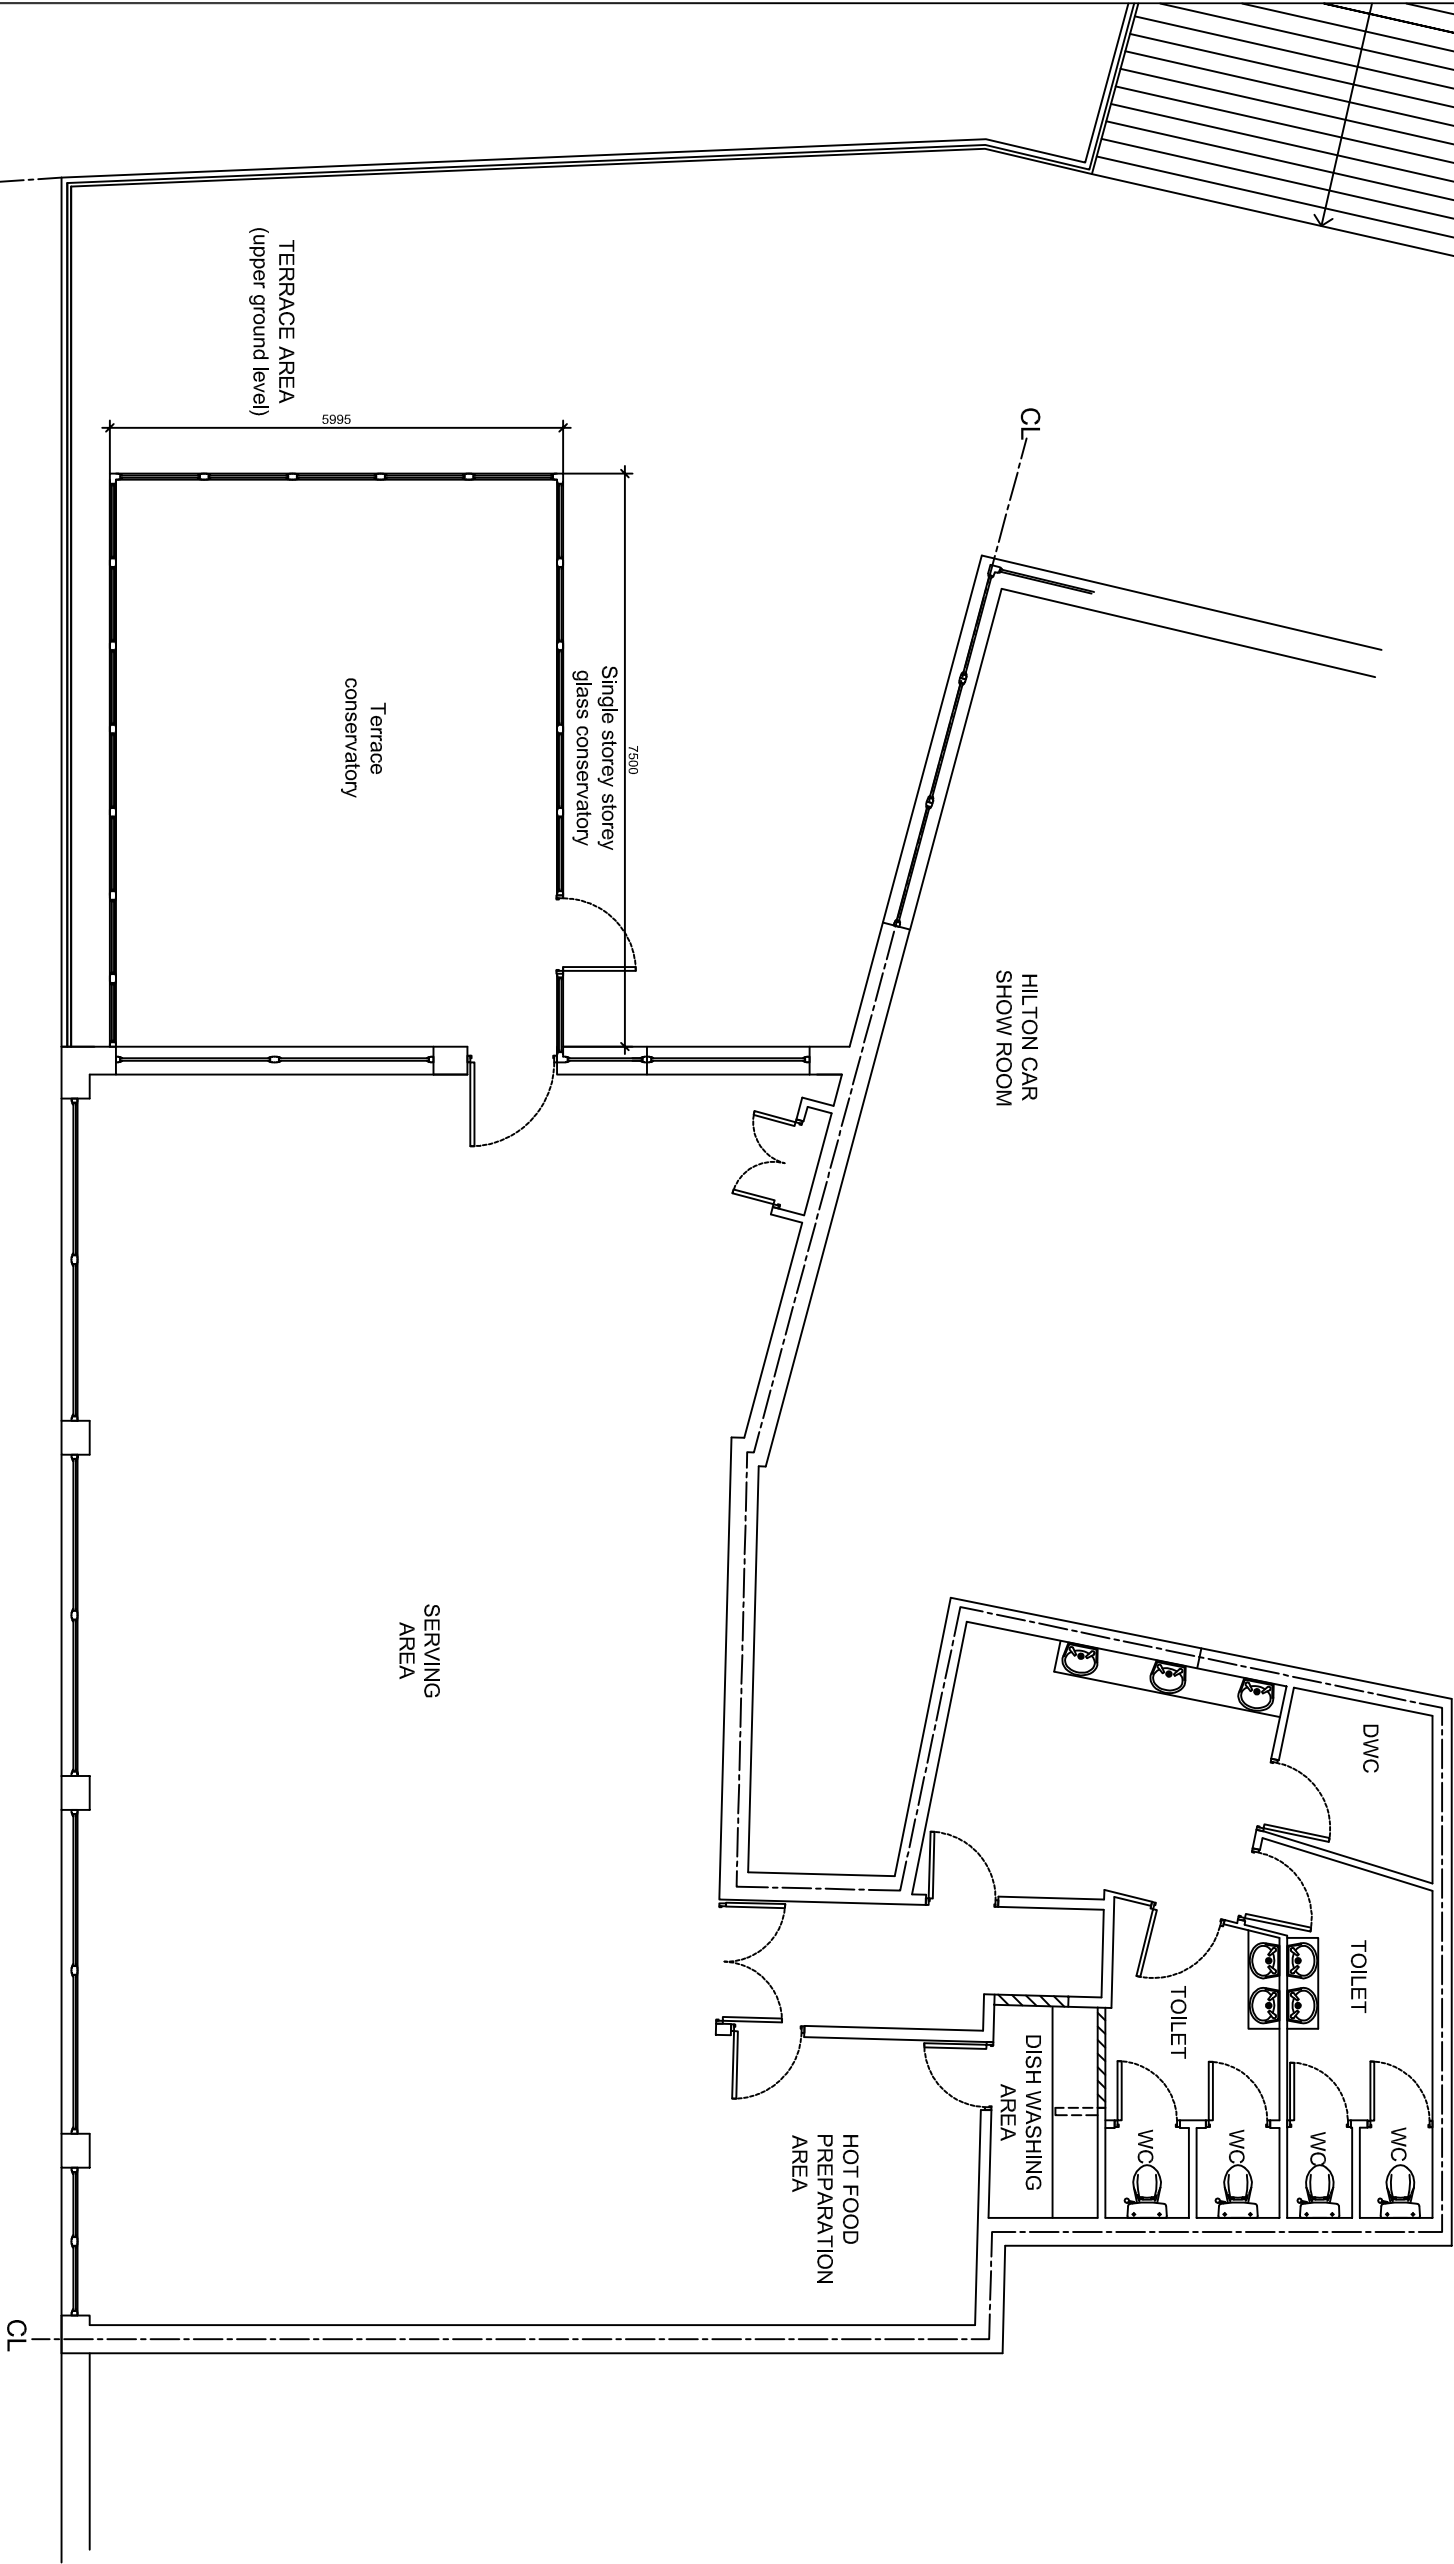


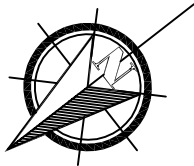

PROPOSED FLOOR PLAN

 

Rev	-	Revision notes	Initials	Date
1	-			
 GGC DESIGN LTD CHARTERED ARCHITECT Tel: 01895 251323 Mob: 07976 732636 g.g.callon11@btinternet.com				
PROJECT UNIT 6, 1-3 UXBRIDGE ROAD, HAYES UB4 0UN NEW TERRACE CONSERVATORY				
DESCRIPTION PROPOSED FLOOR PLAN				
SCALE 1:100 @ A3	DRAWN BY JT	CHECKED BY GC	DATE 24/06/21	REV.
DRAWING NO. 1-3 UR / P / 04				A