

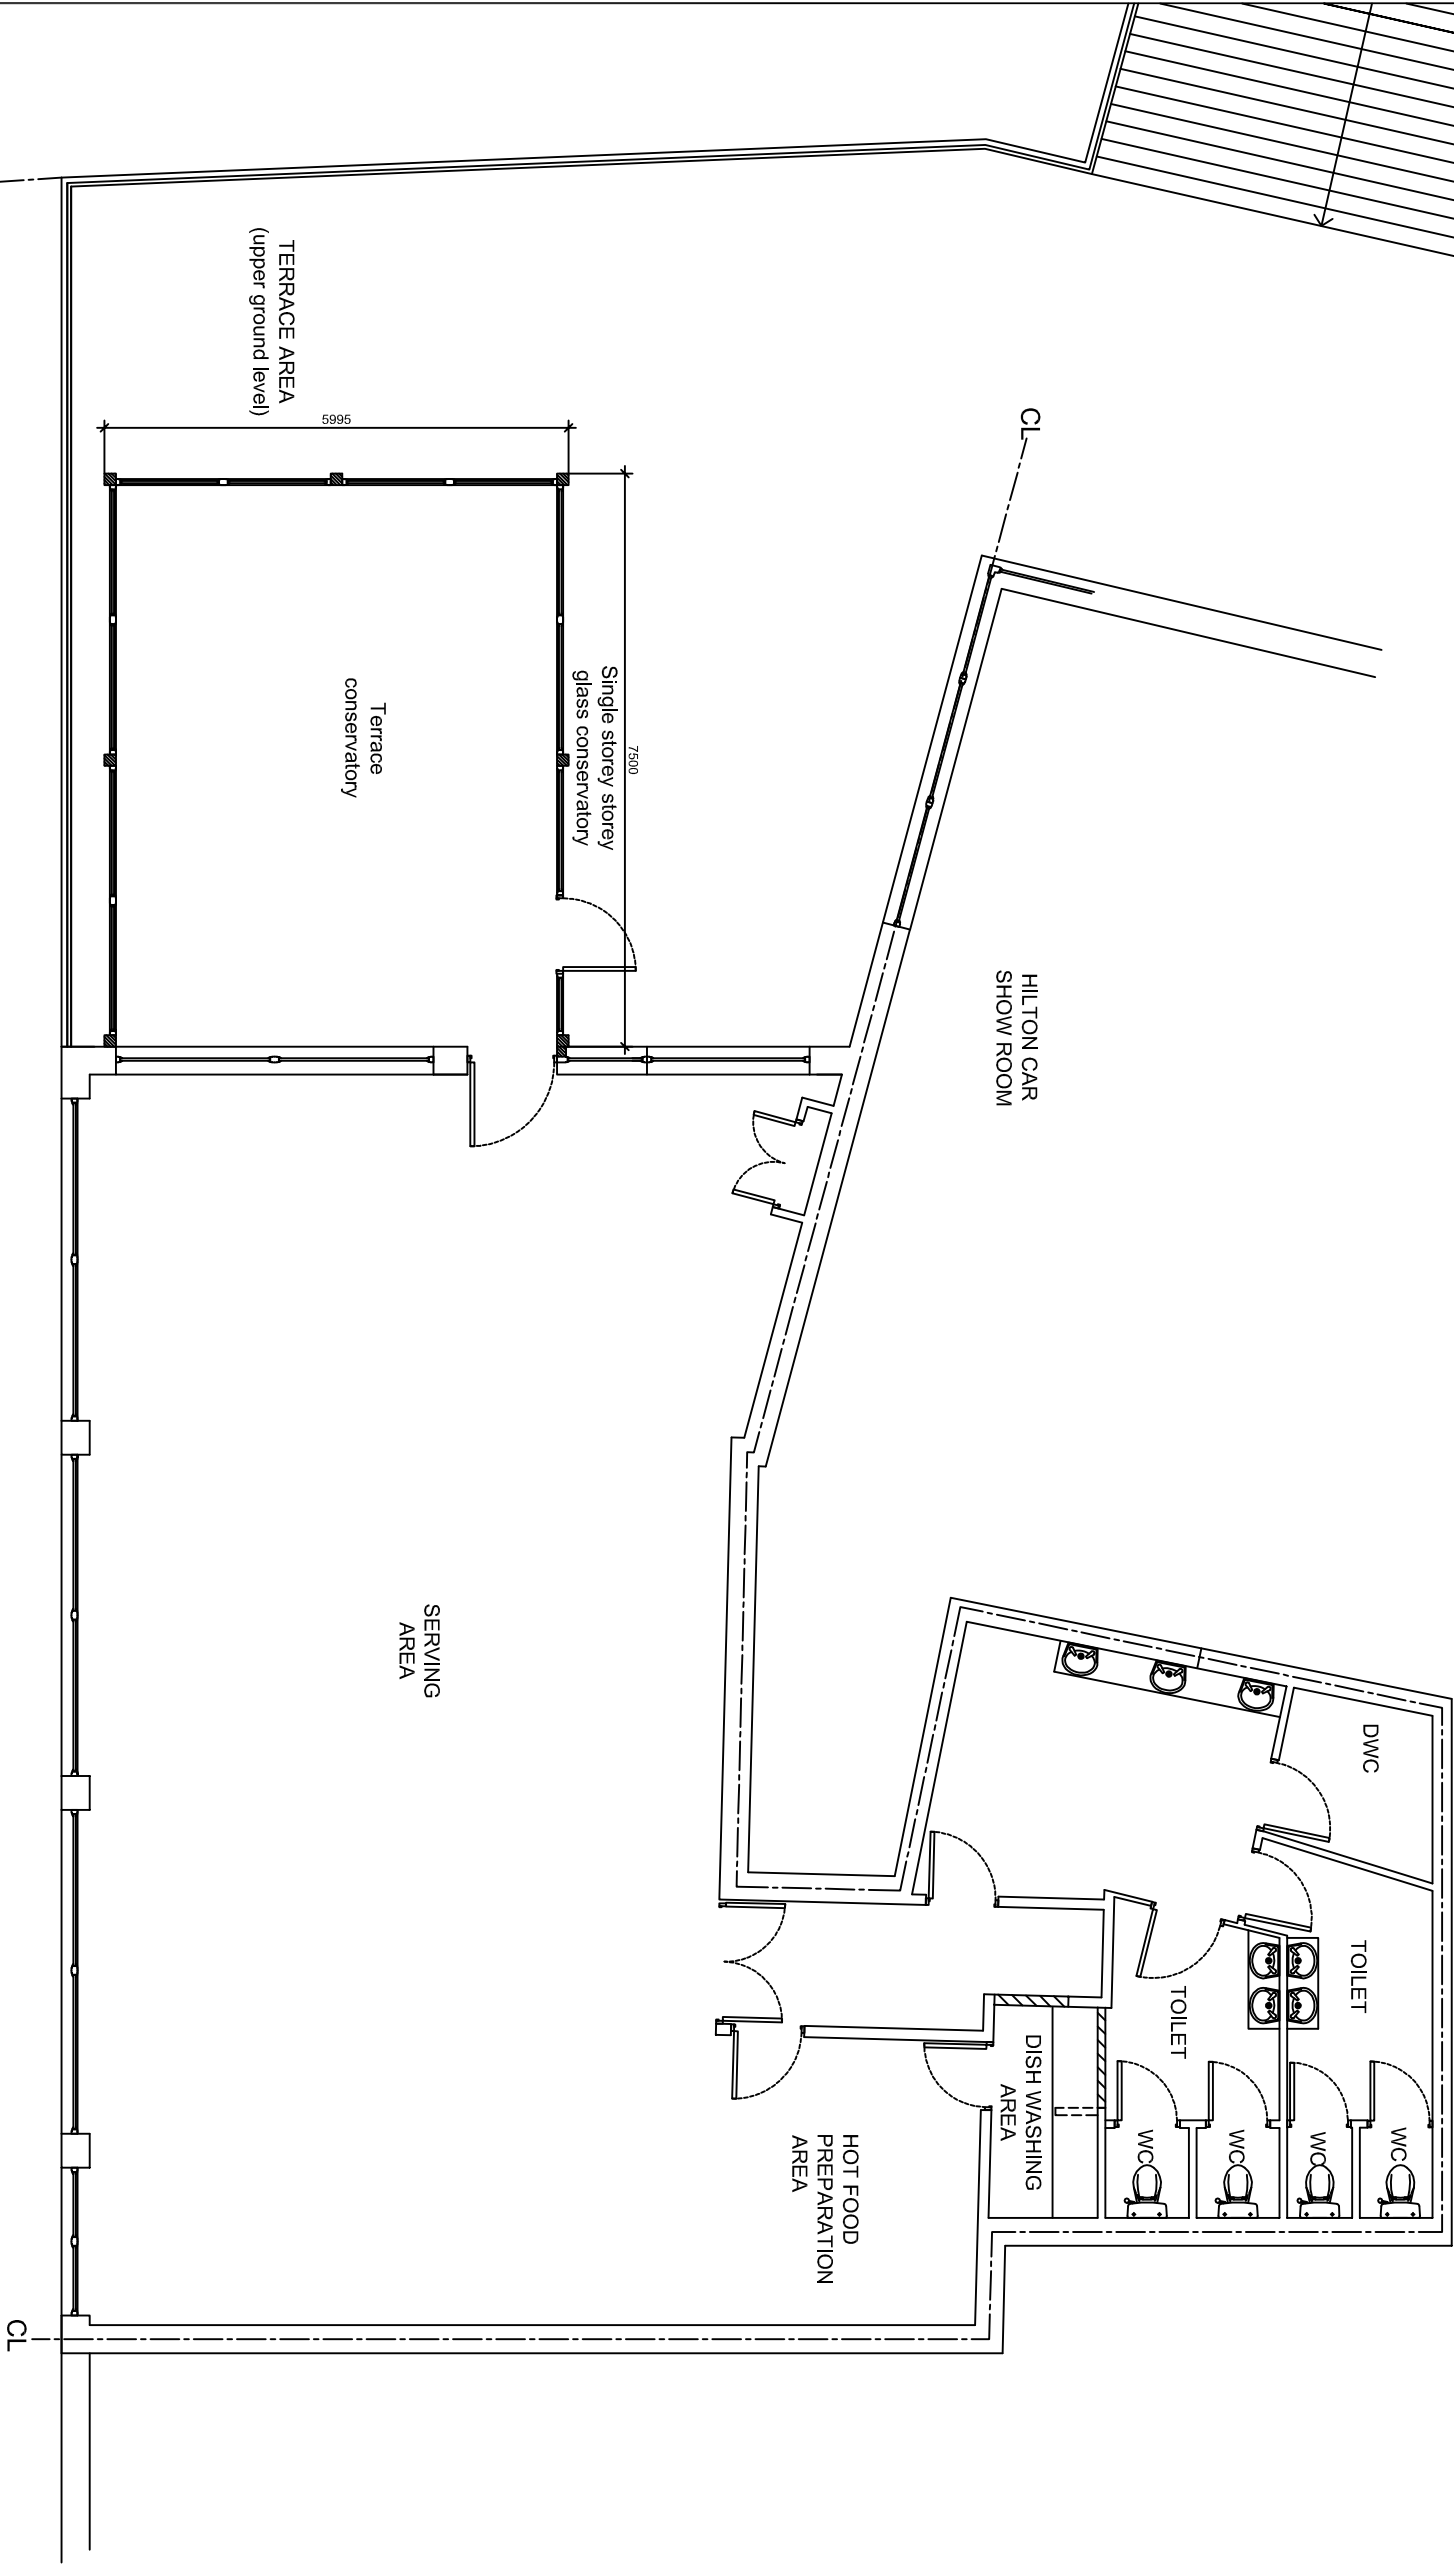


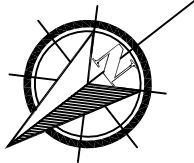

PROPOSED FLOOR PLAN

 

GGC DESIGN LTD
CHARTERED ARCHITECT
Tel: 01895 251323
Mob: 07976 732636
g.g.callon11@btinternet.com

PROJECT
UNIT 6, 1-3 UXBRIDGE ROAD, HAYES UB4 0JN
NEW TERRACE CONSERVATORY

DESCRIPTION
PROPOSED FLOOR PLAN

SCALE	DRAWN BY	CHECKED BY	DATE
1:100 @ A3	JT	GC	28/03/22
DRAWING No.			REV.

1-3 UR / P / 04 B