



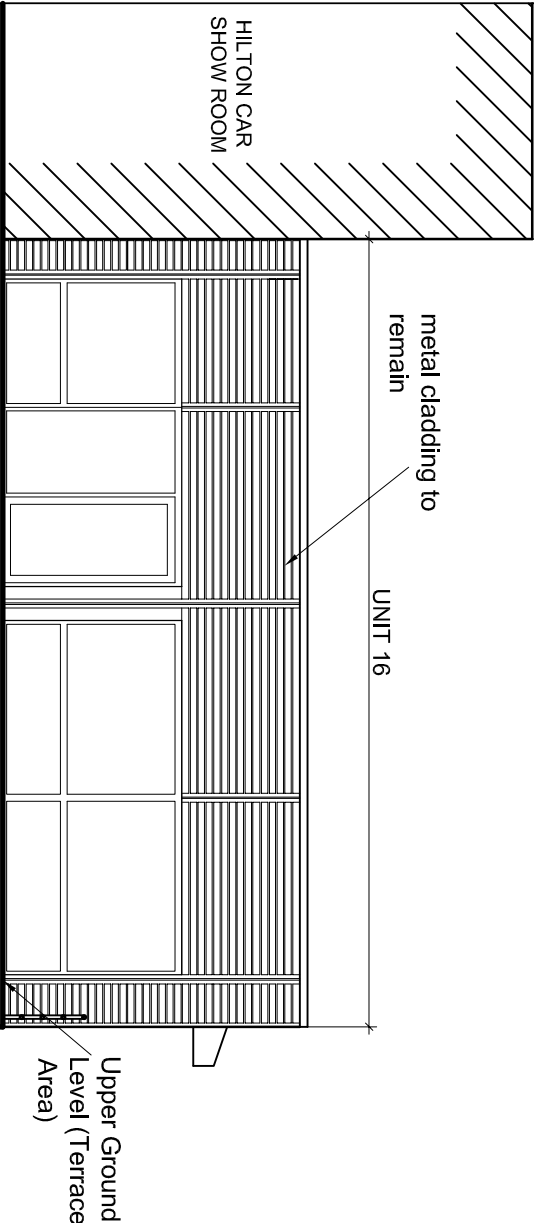


EXISTING FRONT ELEVATION

Lower Ground Level

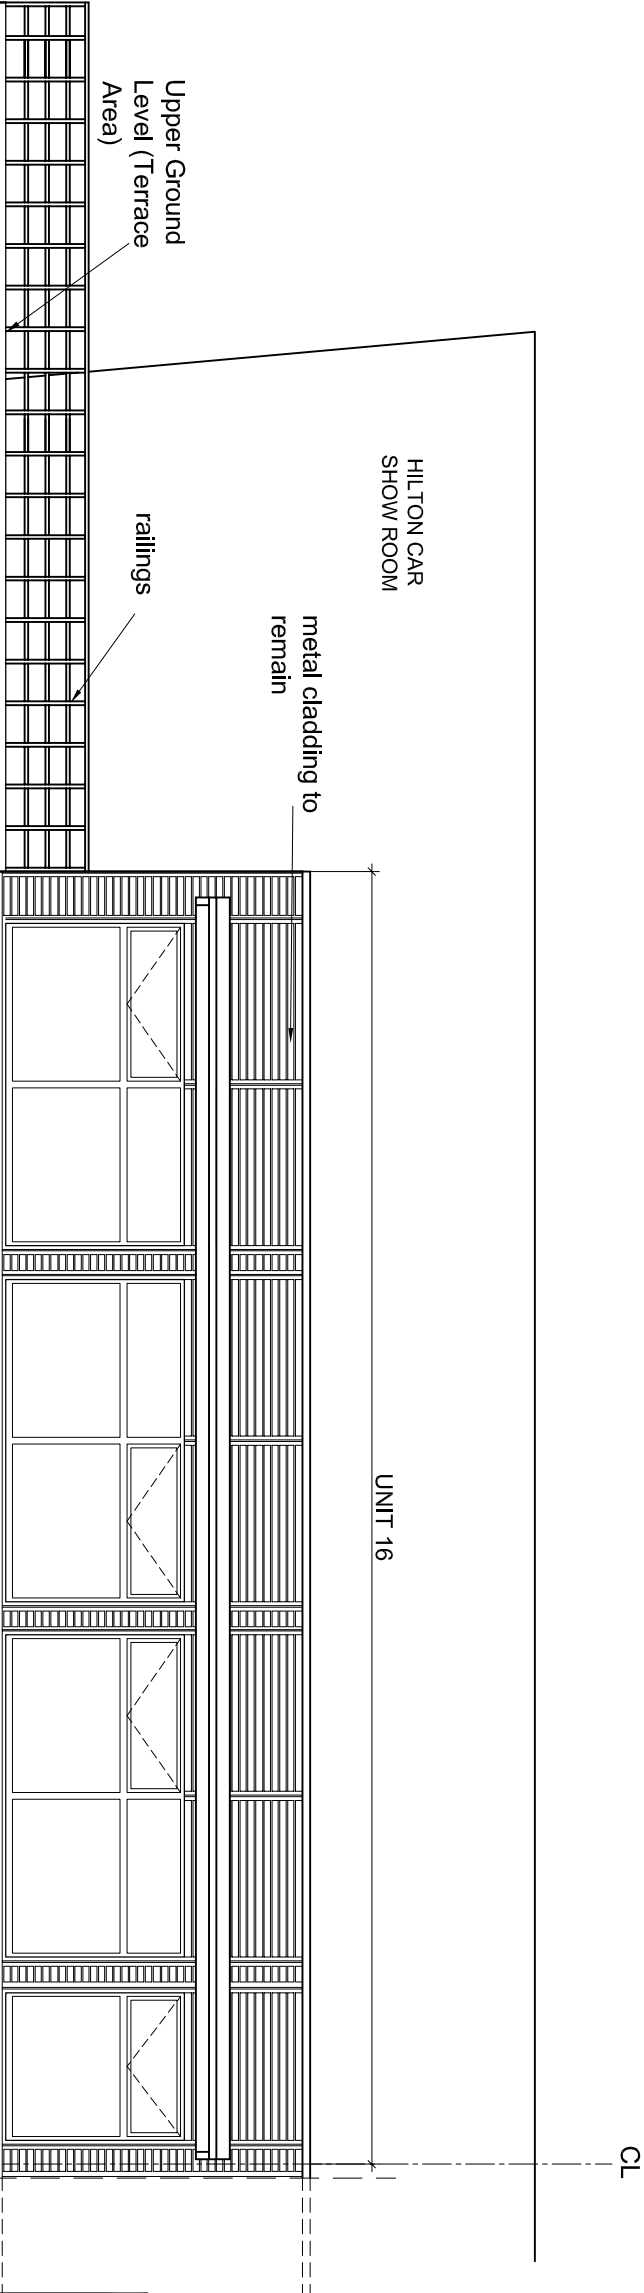

EXISTING SIDE ELEVATION

 

Pavement Level

DESCRIPTION
EXISTING ELEVATIONS

PROJECT
UNIT 16, 1-3 UXBRIDGE ROAD, HAYES UB4 0JN
NEW TERRACE CONSERVATORY

GDC DESIGN LTD
CHARTERED ARCHITECT
Tel: 01895 251323
Mob: 07976 732636
g.g.callon11@btinternet.com



Rev	Revision notes	Initials	Date
-	-	-	-

SCALE	DRAWN BY	CHECKED BY	DATE
1:100 @ A3	JT	GC	08/06/21

1-3 UR / P / 05

A