
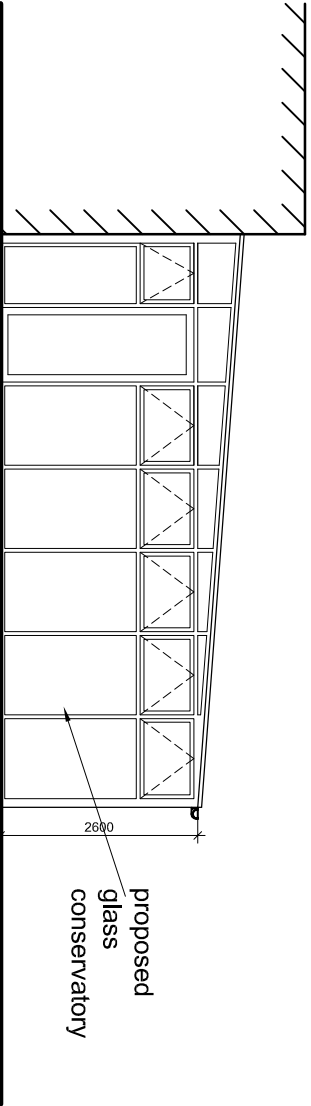


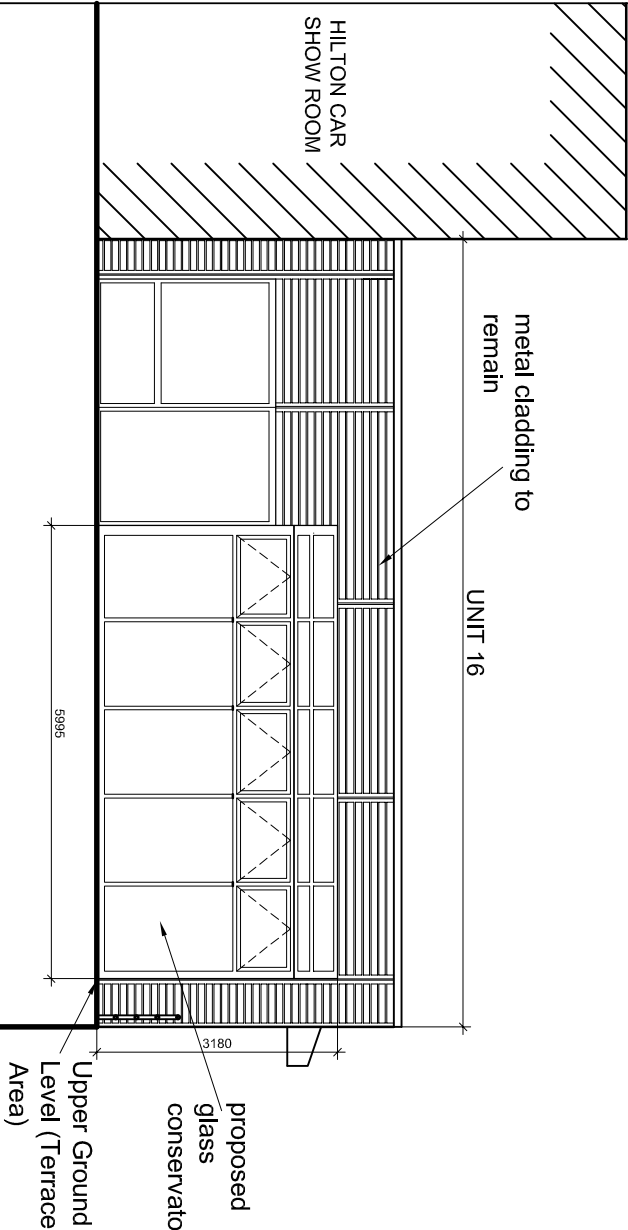


PROPOSED FRONT ELEVATION


PROPOSED SIDE ELEVATION

Lower Ground Level

CL

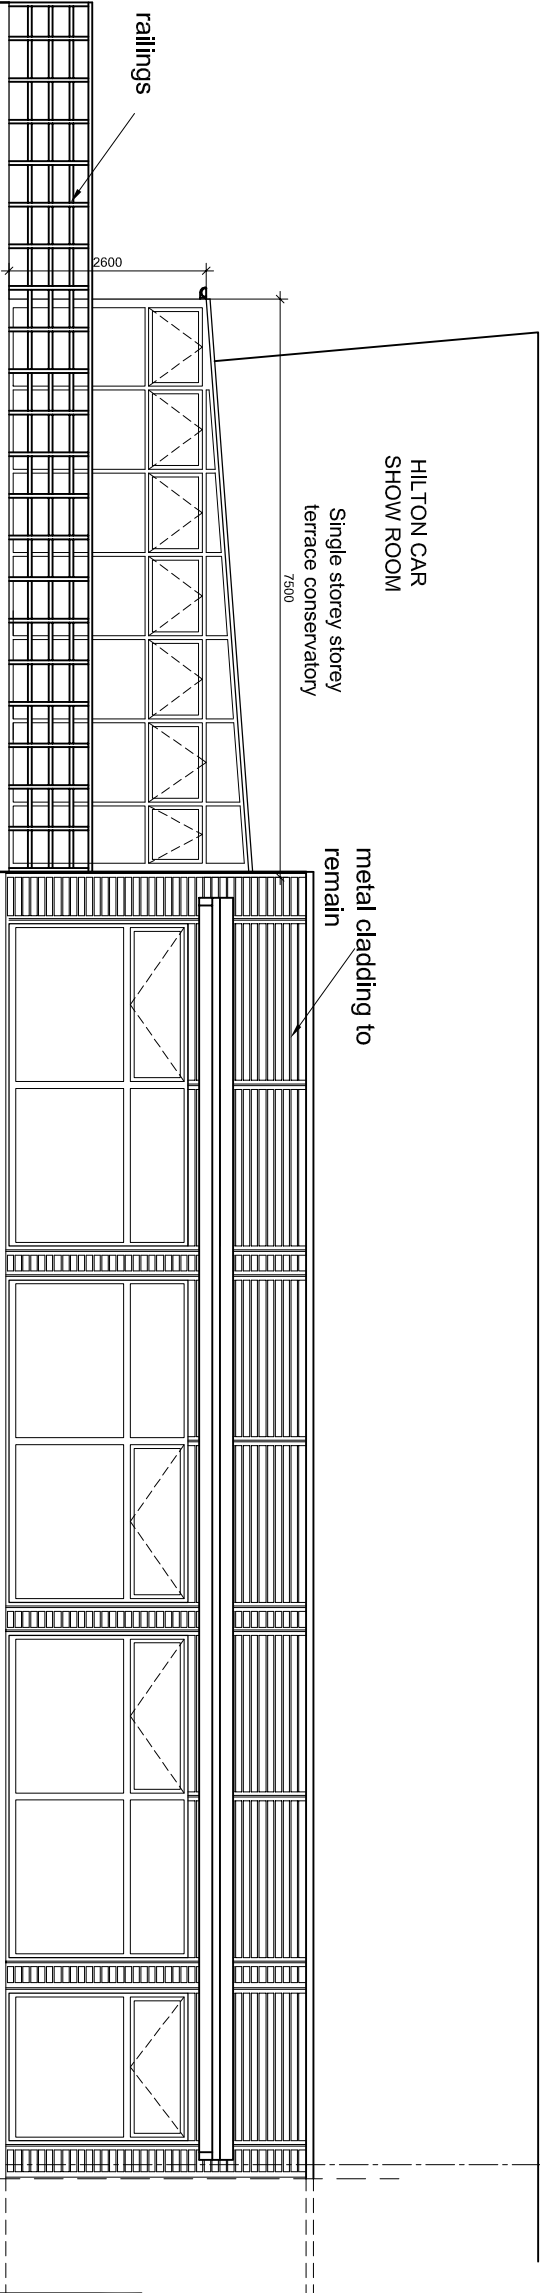

Lower Ground Level

 

Pavement Level

PROPOSED SIDE ELEVATION

Rev	Revision notes	Initials	Date
-	-	-	-



GDC DESIGN LTD
CHARTERED ARCHITECT
Tel: 01895 251323
Mob: 07976 732636
g.g.callon11@btinternet.com

PROJECT
UNIT 16, 1-3 UXBRIDGE ROAD, HAYES UB4 0JN
NEW TERRACE CONSERVATORY

DESCRIPTION
PROPOSED ELEVATIONS

SCALE	DRAWN BY	CHECKED BY	DATE
1:100 @ A3	JT	GC	24/06/21

DRAWING No.

1-3 UR / P / 06

REV.

A