
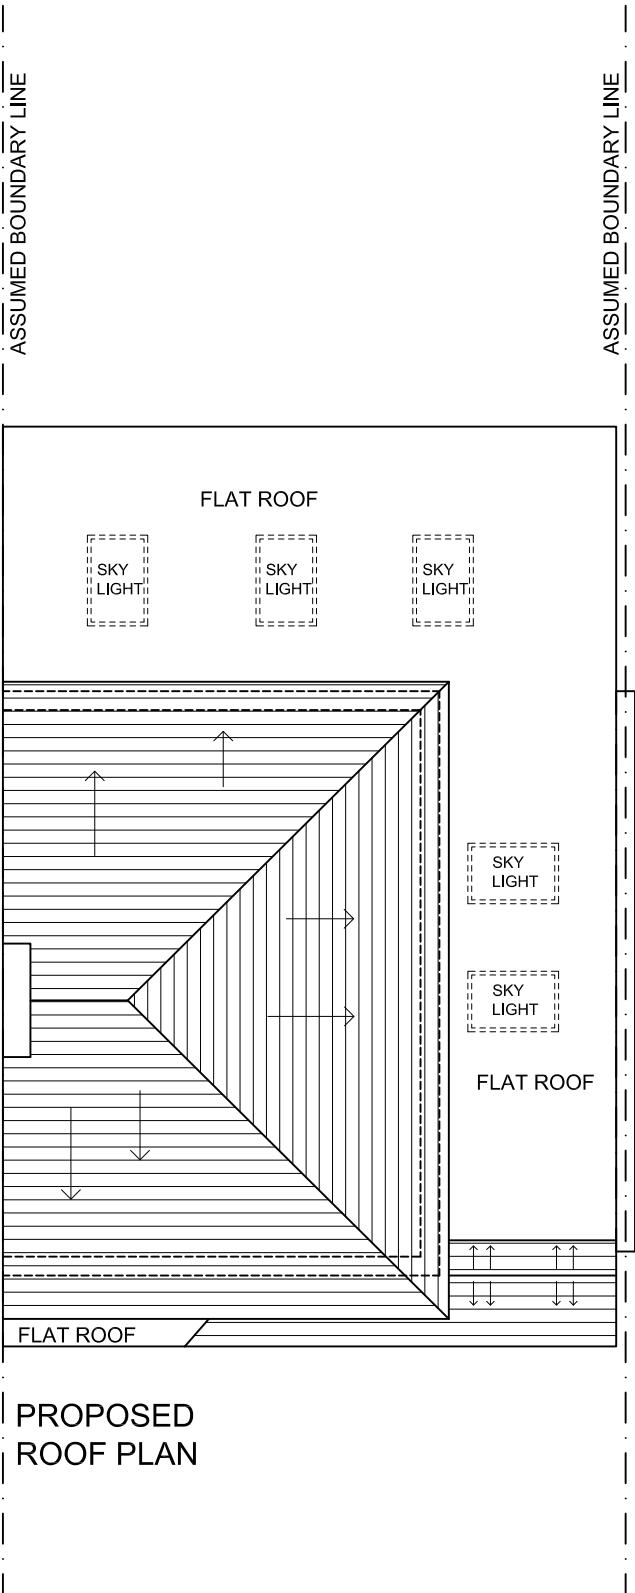


A	B	C	D	E	F	G	H	I	J	PARTY WALL NOTICES: PLEASE NOTE THAT BEFORE BUILDING WORKS COMMENCES IT IS THE RESPONSIBILITY OF BUILDER OR OWNER TO SERVE PARTY WALL NOTICES TO ALL NEIGHBOURS NOTE: DIMENSIONS: ALL DIMENSIONS TO BE CHECKED ON SITE. CONTRACTOR TO CHECK SITE THOROUGHLY BEFORE WORK STARTS & REPORT ANY DISCREPANCIES. THIS DRAWING IS COPYRIGHT AND MUST NOT BE TRACED OR COPIED IN ANY WAY OR FORM IN PART OR WHOLE BY ANY MEANS WHATSOEVER WITHOUT PRIOR WRITTEN CONSENT AND MAY ONLY BE USED BY THE PRESENT OWNER IN RELATION TO THE PROPERTY AS REFERRED TO ON THE DRAWING. THIS DRAWING MAY BE COPIED BY AN AUTHORISED OFFICER OF THE LOCAL AUTHORITY WITH THE SOLE PURPOSE TO ASSIST IN THE DETERMINATION OF A PLANNING OR BUILDING REGULATIONS APPLICATION AND MAY NOT BE USED FOR ANY OTHER PURPOSE UNLESS OTHERWISE AGREED IN WRITING. DIMENSIONS STATED ARE FOR GUIDANCE ONLY, CONTRACTOR TO VERIFY ALL BOUNDARY POSITIONS AND DIMENSIONS ON SITE PRIOR TO COMMENCING ANY WORKS,MAKING WORKSHOP DRAWINGS OR OBTAINING ANY MATERIALS. NOTE: NO CHECK DIMENSIONS OF THE SITE HAVE BEEN TAKEN AND ALL INFORMATION AND DETAILS HAVE BEEN PROVIDED BY THE CLIENT. NO SITE SUPERVISION IS IMPLIED OR UNDERTAKEN UNLESS OTHERWISE SEPARATELY ARRANGED. THE DRAWING DOES NOT INDICATE THE EXTENT OF ANY EXCAVATION WORKS AND THE CONTRACTOR IS TO DETERMINE THIS PRIOR TO SUBMITTING A QUOTATION FOR THE WORKS OR COMMENCING ANY WORKS. THE DRAWING DOES NOT INDICATE OR IMPLY THE STRUCTURAL CONDITION OF THE EXISTING PROPERTY. THE DRAWINGS HAVE BEEN PREPARED FOR ASSISTANCE IN THE PREPARATION OF DETAILS FOR PLANNING AND BUILDING REGULATIONS PURPOSES ONLY. NO CHECK DIMENSIONS HAVE BEEN TAKEN, ALL DETAILS HAVE BEEN PROVIDED BY THE CLIENT. THE USE OF PERMITTED DEVELOPMENT RIGHT IN PROPERTY IS SUBJECT TO INFORMATION PROVIDED BY OWNER REGARDING THE STATUS OF PROPERTY AS A DWELLING HOUSE AND THE DWELLING NOT BEING IN A CONSERVATION AREA. ANY DEVELOPMENT WITHOUT A CERTIFICATE OF LAWFULNESS OR PLANNING PERMISSION IS SOLELY AT OWNER'S RISK. LEGEND SD = SMOKE DETECTOR WITH SOUNDER EL = EMERGENCY LIGHTING TO BS5266: Part 1 1988 HD = HEAT DETECTOR FD30 = 30 MINUTE FIRE RESISTING DOOR AND FRAME	
1										1	
2										2	
3										3	
4										4	
5										5	
6										6	
7										7	
8										8	
A	B	C	D	E	F	G	H	I	J		

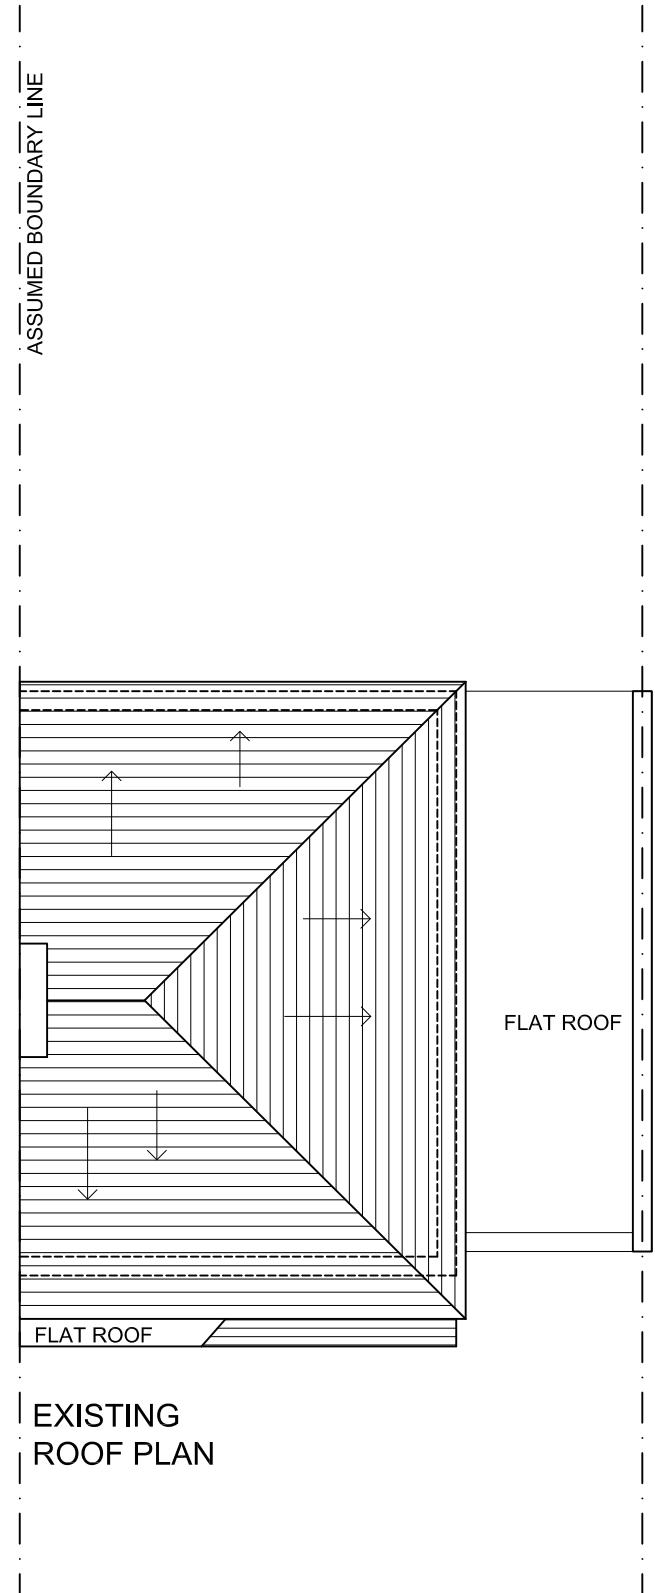

ASSUMED BOUNDARY LINE

FLAT ROOF

SKY
LIGHT

SKY
LIGHT

FLAT ROOF

FLAT ROOF

ASSUMED BOUNDARY LINE

FLAT ROOF

ASSUMED BOUNDARY LINE

FLAT ROOF

EXISTING
ROOF PLAN

PROPOSED
ROOF PLAN

PARTY WALL NOTICES:
PLEASE NOTE THAT BEFORE
BUILDING WORKS COMMENCES IT IS
THE RESPONSIBILITY OF BUILDER OR
OWNER TO SERVE PARTY WALL
NOTICES TO ALL NEIGHBOURS
NOTE:

DIMENSIONS:
ALL DIMENSIONS TO BE CHECKED ON SITE.
CONTRACTOR TO CHECK SITE THOROUGHLY BEFORE WORK
STARTS & REPORT ANY DISCREPANCIES.

THIS DRAWING IS COPYRIGHT AND MUST NOT BE TRACED OR
COPIED IN ANY WAY OR FORM IN PART OR WHOLE BY ANY
MEANS WHATSOEVER WITHOUT PRIOR WRITTEN CONSENT
AND MAY ONLY BE USED BY THE PRESENT OWNER IN
RELATION TO THE PROPERTY AS REFERRED TO ON THE
DRAWING. THIS DRAWING MAY BE COPIED BY AN
AUTHORISED OFFICER OF THE LOCAL AUTHORITY WITH THE
SOLE PURPOSE TO ASSIST IN THE DETERMINATION OF A
PLANNING OR BUILDING REGULATIONS APPLICATION AND
MAY NOT BE USED FOR ANY OTHER PURPOSE UNLESS
OTHERWISE AGREED IN WRITING.

DIMENSIONS STATED ARE FOR GUIDANCE ONLY,
CONTRACTOR TO VERIFY ALL BOUNDARY POSITIONS AND
DIMENSIONS ON SITE PRIOR TO COMMENCING ANY
WORKS,MAKING WORKSHOP DRAWINGS OR OBTAINING ANY
MATERIALS.

NOTE: NO CHECK DIMENSIONS OF THE SITE HAVE BEEN
TAKEN AND ALL INFORMATION AND DETAILS HAVE BEEN
PROVIDED BY THE CLIENT.

NO SITE SUPERVISION IS IMPLIED OR UNDERTAKEN UNLESS
OTHERWISE SEPARATELY ARRANGED.
THE DRAWING DOES NOT INDICATE THE EXTENT OF ANY
EXCAVATION WORKS AND THE CONTRACTOR IS TO
DETERMINE THIS PRIOR TO SUBMITTING A QUOTATION FOR
THE WORKS OR COMMENCING ANY WORKS.

THE DRAWING DOES NOT INDICATE OR IMPLY THE
STRUCTURAL CONDITION OF THE EXISTING PROPERTY. THE
DRAWINGS HAVE BEEN PREPARED FOR ASSISTANCE IN THE
PREPARATION OF DETAILS FOR PLANNING AND BUILDING
REGULATIONS PURPOSES ONLY. NO CHECK DIMENSIONS
HAVE BEEN TAKEN, ALL DETAILS HAVE BEEN PROVIDED BY
THE CLIENT.

THE USE OF PERMITTED DEVELOPMENT RIGHT IN PROPERTY
IS SUBJECT TO INFORMATION PROVIDED BY OWNER
REGARDING THE STATUS OF PROPERTY AS A DWELLING
HOUSE AND THE DWELLING NOT BEING IN A CONSERVATION
AREA. ANY DEVELOPMENT WITHOUT A CERTIFICATE OF
LAWFULNESS OR PLANNING PERMISSION IS SOLELY AT
OWNER'S RISK.

LEGEND

SD = SMOKE DETECTOR WITH SOUNDER

EL = EMERGENCY LIGHTING TO BS5266: Part 1 1988

HD = HEAT DETECTOR

FD30 = 30 MINUTE FIRE RESISTING DOOR AND FRAME

2 1 0 1 2 3
Metres

A 210425 AA FIRST ISSUE
ISSUE DATE INITIALS GRID REF DESCRIPTION



104 OAKS LANE
NEWBURY PARK
ILFORD, ESSEX
IG2 7PX
Mob: 079 0386 5705
Off: 020 3983 4205
Info@larch.co.uk
www.larch.co.uk

PROJECT 42 SHENLEY AVENUE
RUISLIP HA4 6BX

DWG TITLE EXISTING & PROPOSED ROOF PLANS

CLIENT MR. RAUSHAN SINGH

DWG NO. LIVARCH/42SA/104 ISSUE A
SCALE 1:100@A3 DATE 21 APRIL DRAWN BY AA