




REAR ELEVATION

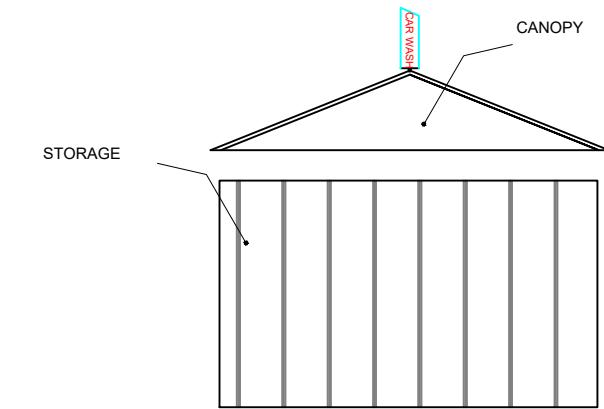

SIDE ELEVATION A

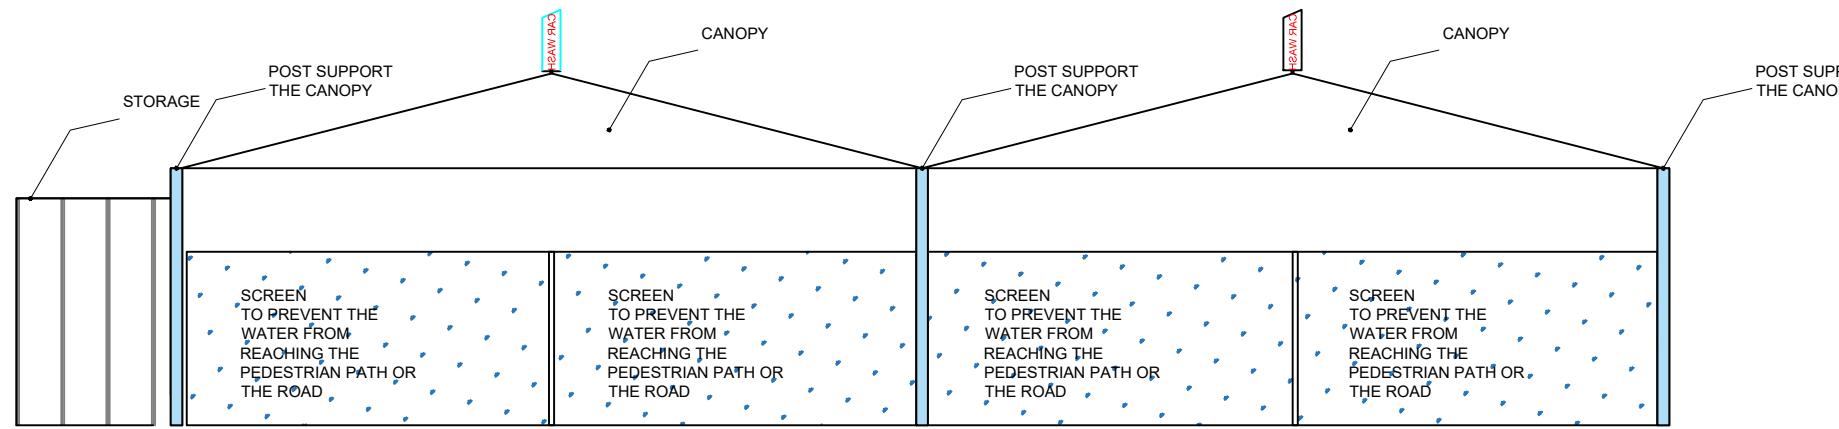

REAR ELEVATION

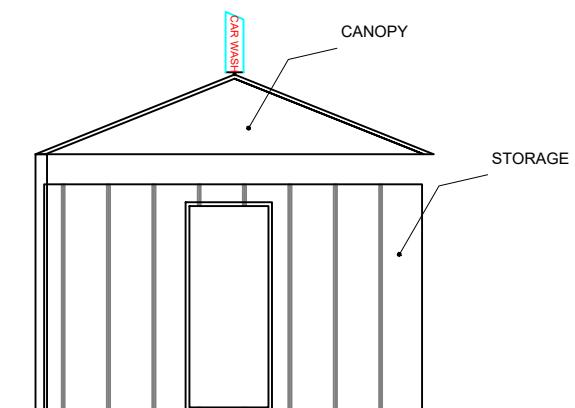

SIDE ELEVATION B

SCALE: 1:100



ENGINEERING CONSTRUCTION
DESIGN LTD
SUITE 300, CUMBERLAND HOUSE
80 SCRUBS LANE,WHITE CITY
NW10 6RF
E:fahir@eng-constructiondesign.co
Mob:07507484719

PROJECT	DRAWING TITLE	SITE ADDRESS	DRAWINGS RECORD		REVISION REC		GEN DETAILS		SHEET NO	
HAND CAR WASH	ELEVATION	WIDEWATER PLACE MOORHALL ROAD UB9 6NS	ISSUE TO	NO	DATE OF ISSUE	NO	DATE	NO	DATE	SCALE: 1:200 & A3
			CLIENT	1	10-02-2025					DRAWING NO: ECDL/H/0141
			PL OFFICE	1	10-02-2025					DATE: 15-02-2025
			B R OFFICE	1	15-02-2025					