



A	18.06.25	JA	DA	JA	ISSUED FOR PLANNING APPROVAL
REV	DATE	DRN	CHKD	APPD	DESCRIPTION
DRAWING STATUS					

For Approval

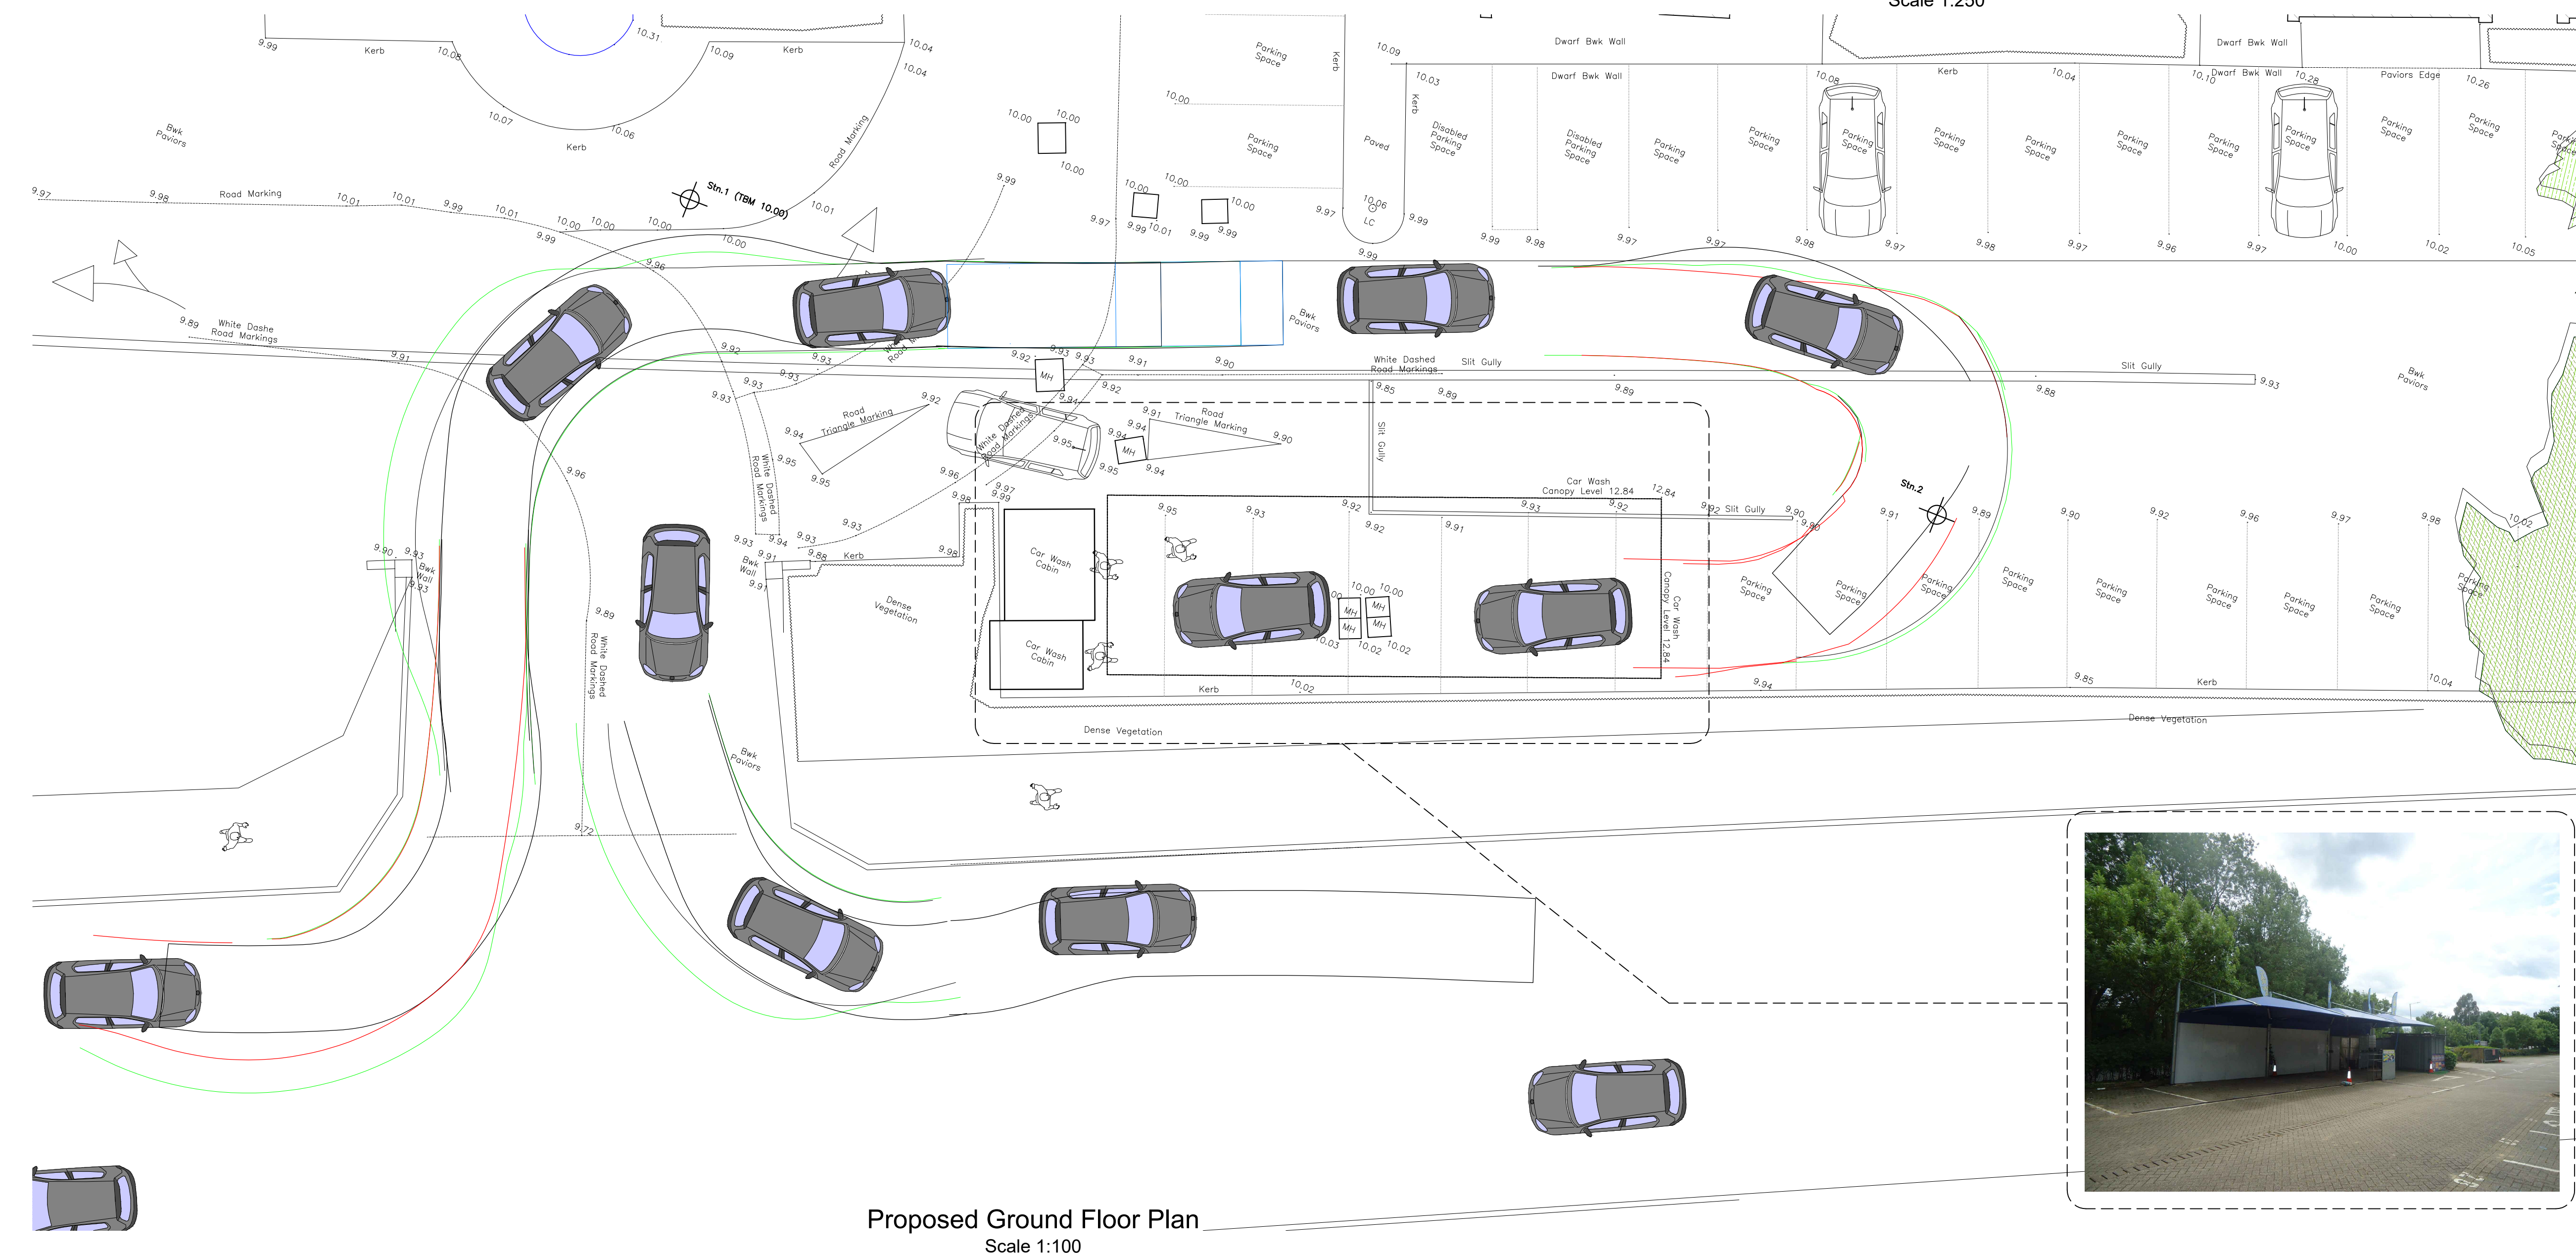

E: info@bluebirdengineering.co.uk
T: 0118 9583 551
A: 46 London Street, Reading, RG1 4SQ

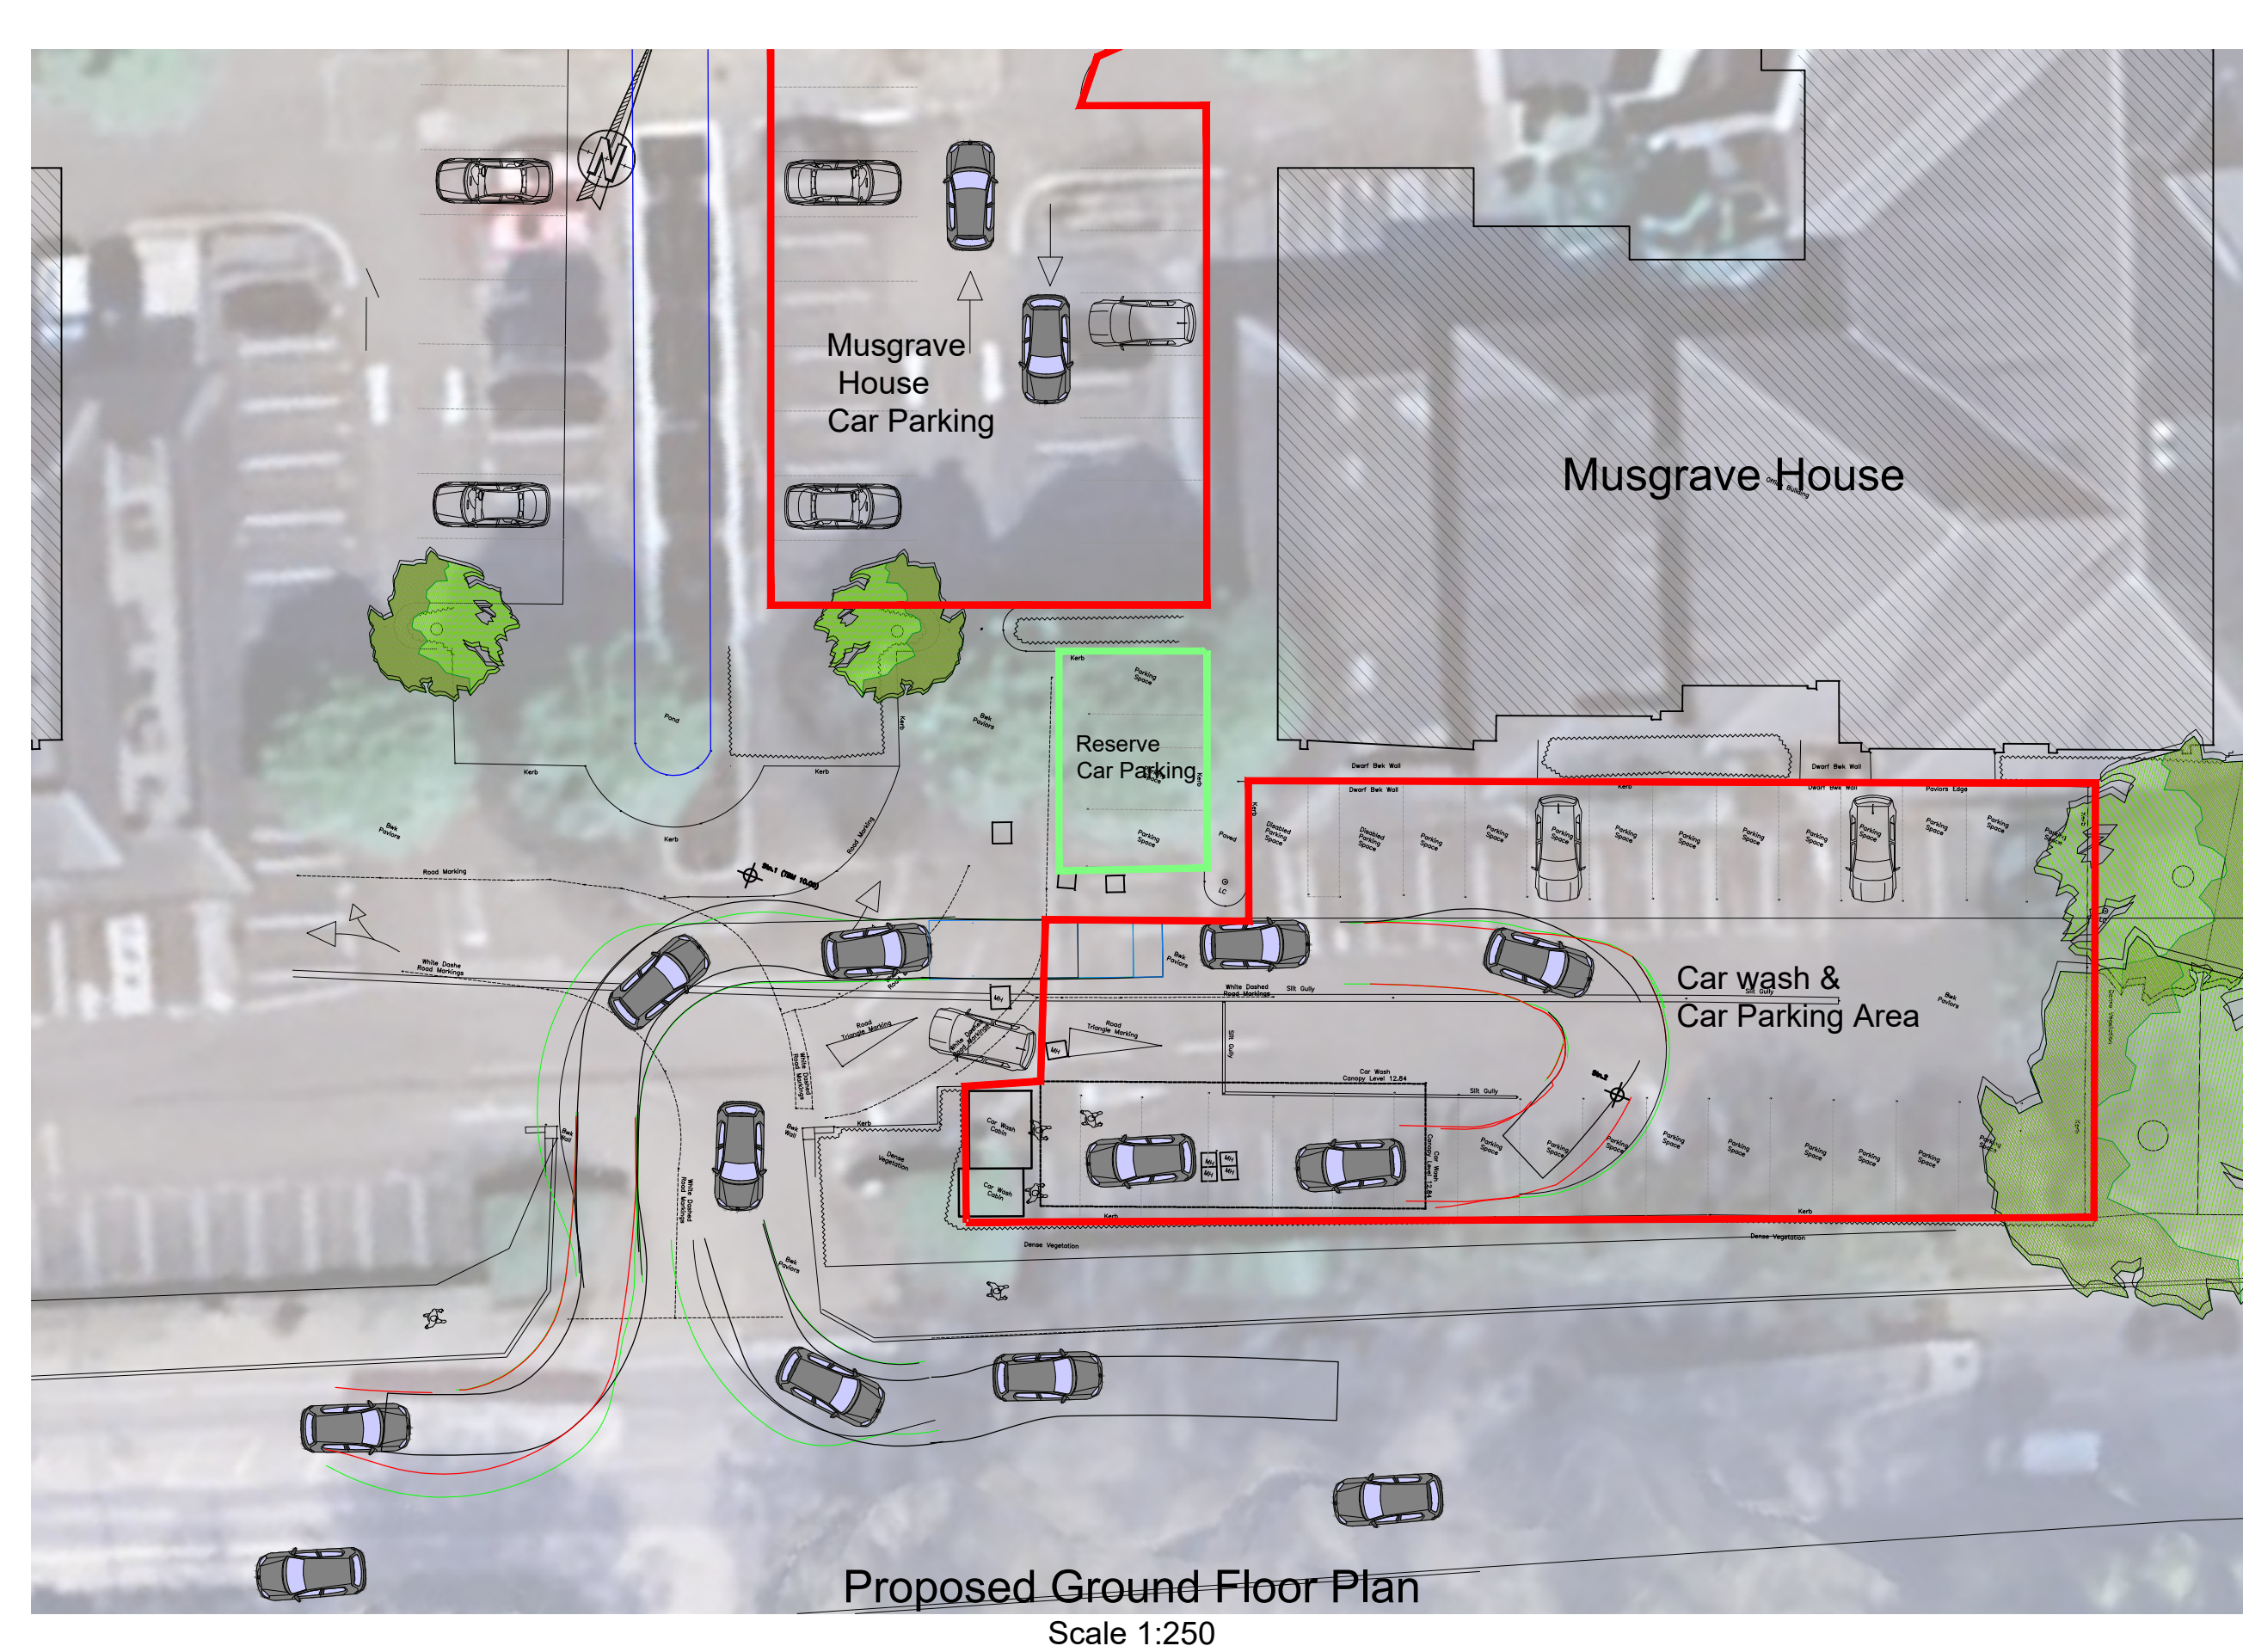

CLIENT Mr Khalid Mohamad

PROJECT	Widewater Place, Moorhall Road Uxbridge, London
---------	--

TITLE	Existing and Proposed Ground Floor Plan
-------	--

DRAWN JA	DATE June 25	SCALE As Shown @ A1
-------------	-----------------	------------------------

DRG NO	A-1010	REV	A
--------	--------	-----	---

© BLUEBIRD ENGINEERING LTD 2022