


0 1000 2000 3000 4000 5000mm  
SCALE 1:50


A	18.06.25	JA	DA	JA	ISSUED FOR PLANNING APPROVAL				
REV	DATE	DRN	CHKD	APPD	DESCRIPTION				
DRAWING STATUS									

For Approval

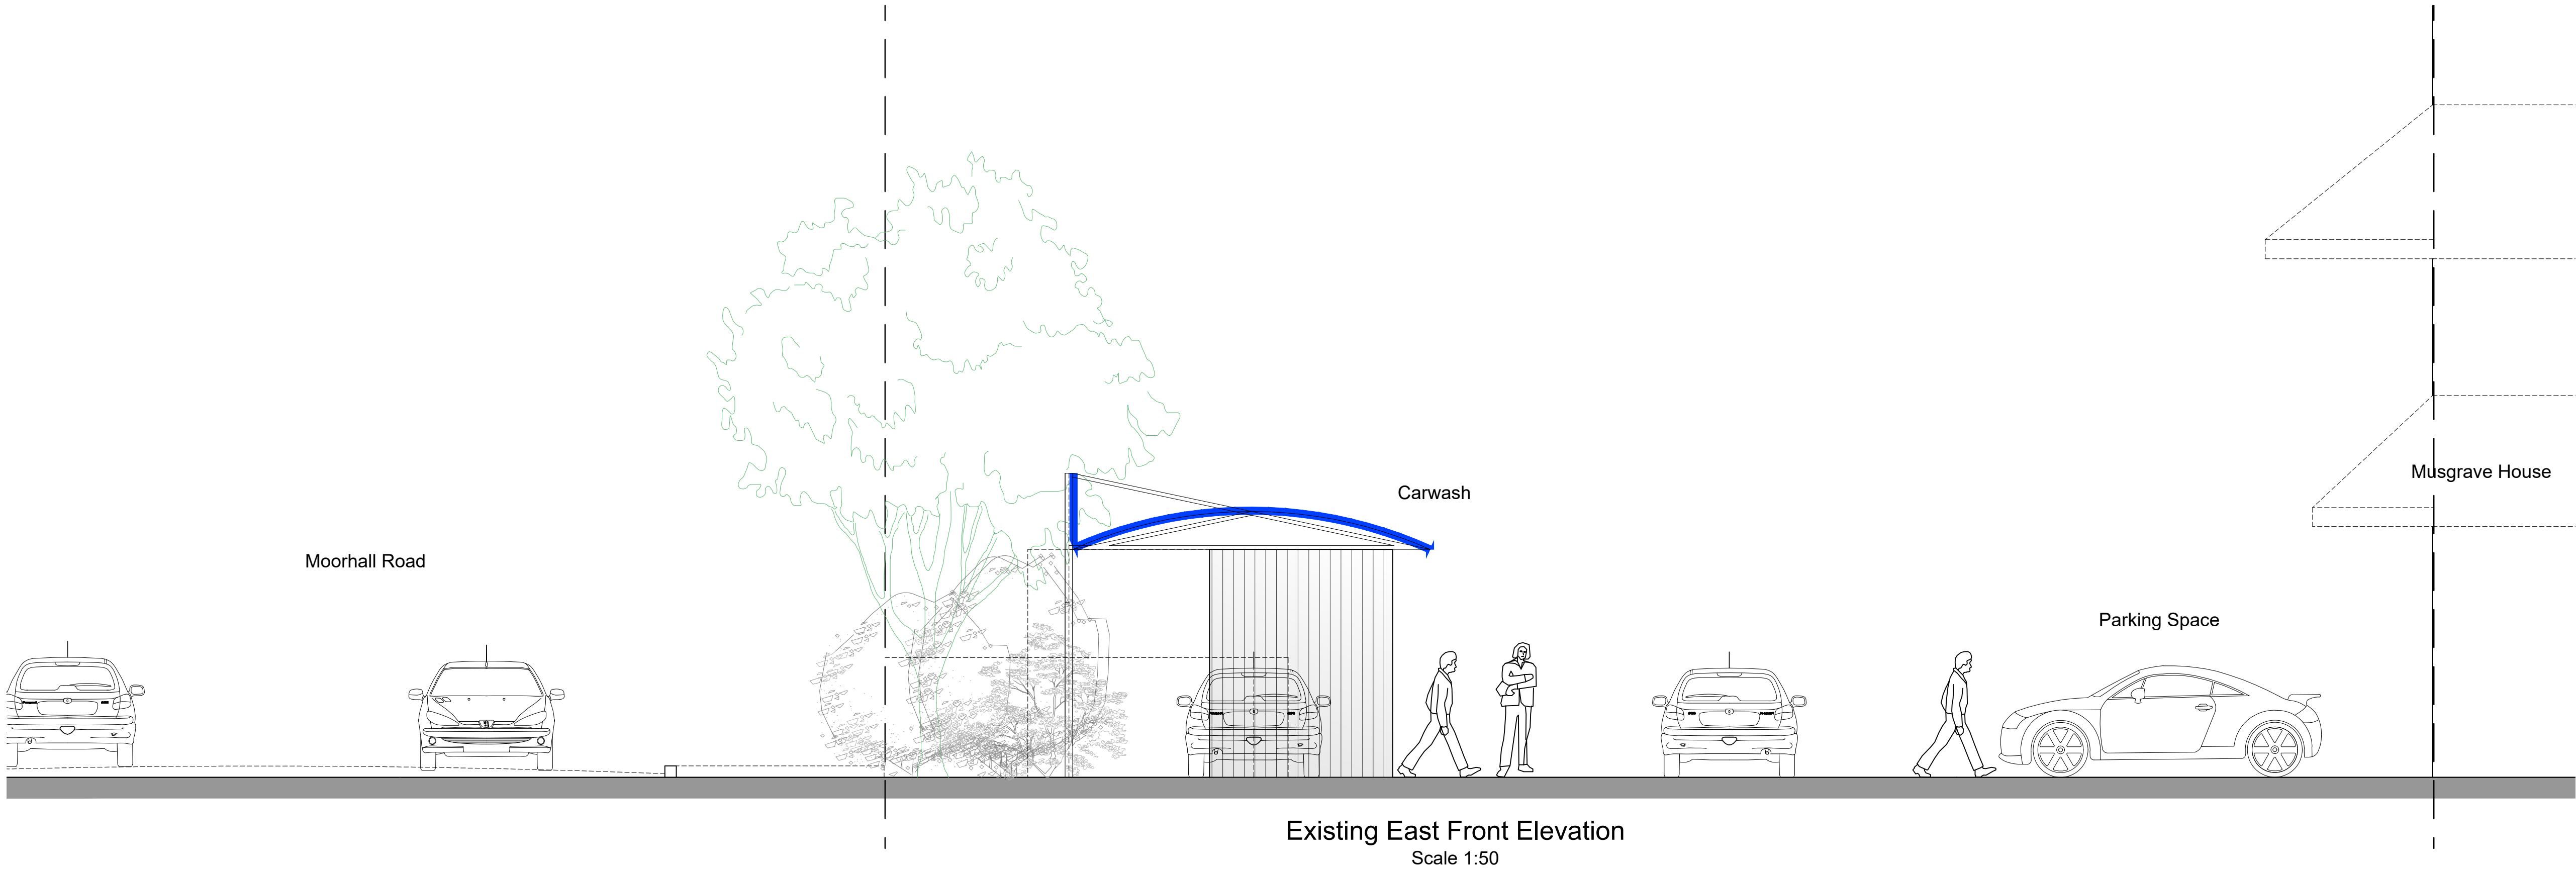

**BLUEBIRD**  
DESIGN SERVICES

E: [info@bluebirdengineering.co.uk](mailto:info@bluebirdengineering.co.uk)  
T: 0118 9583 551  
A: 46 London Street, Reading, RG1 4SQ

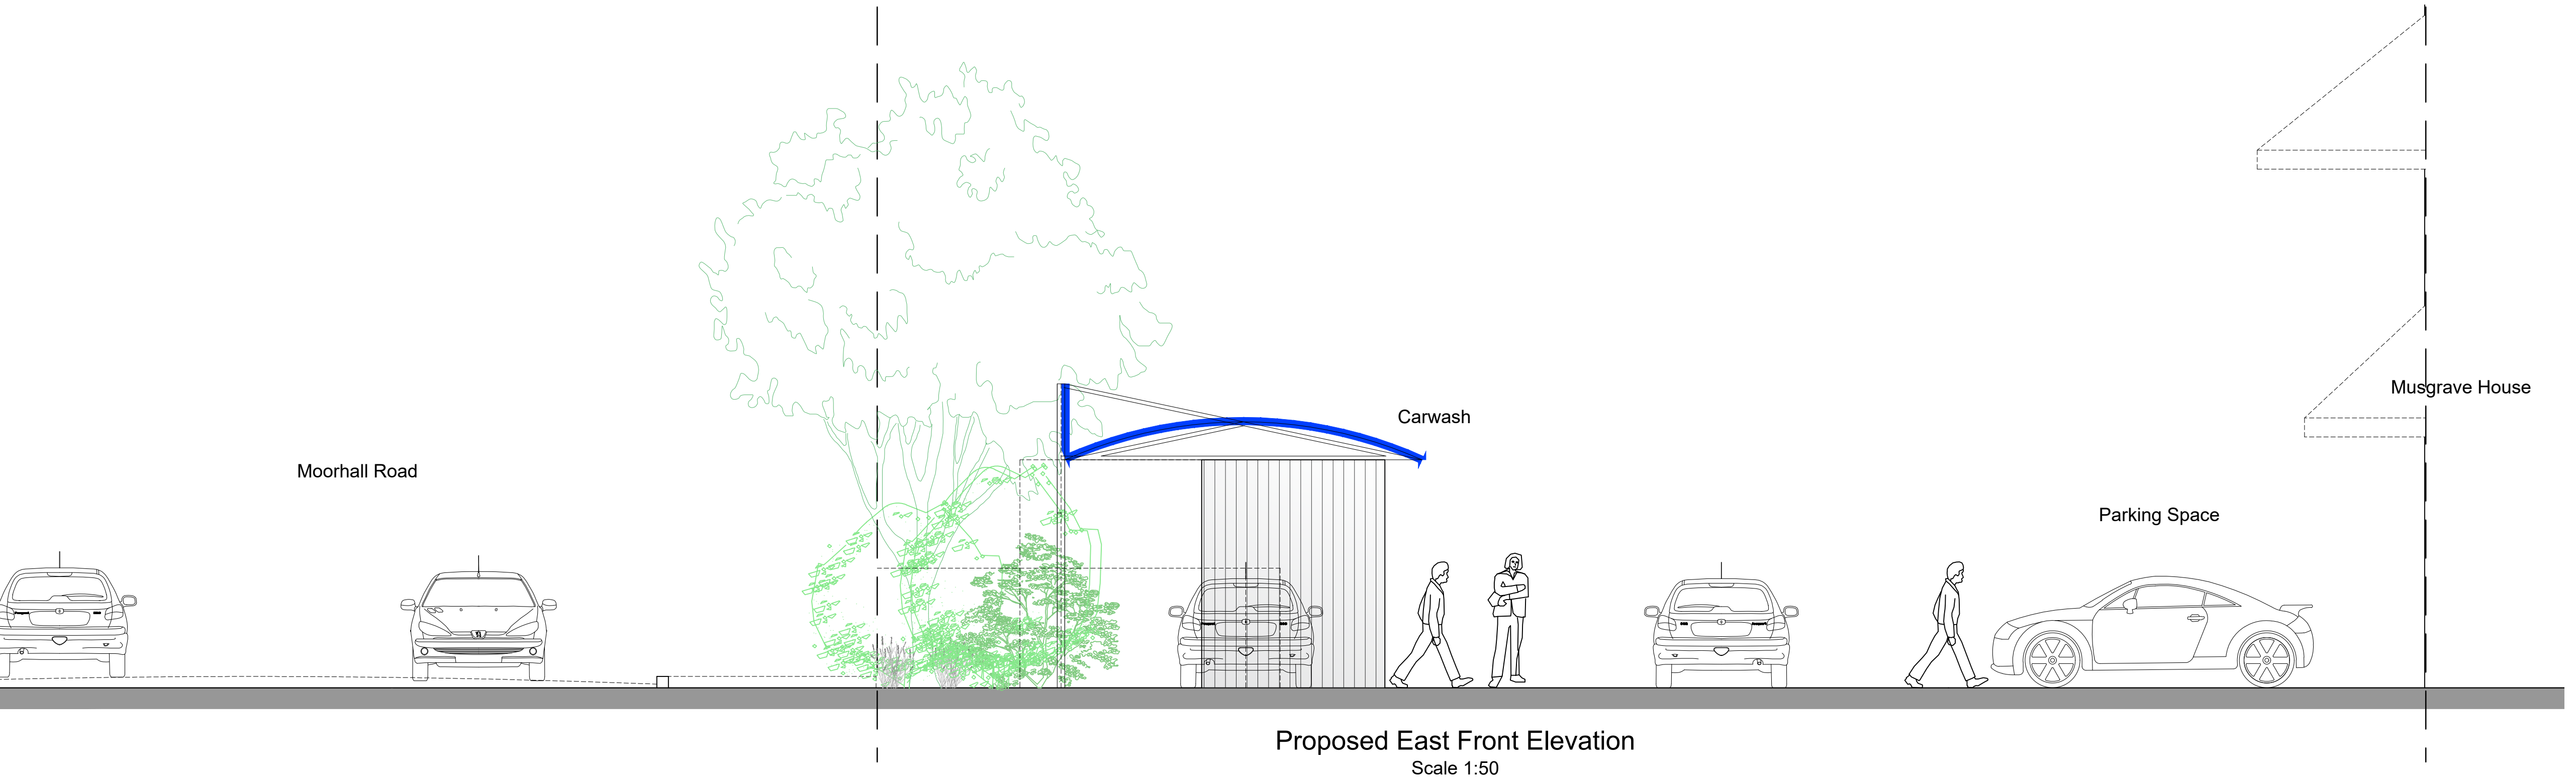

CLIENT	Mr Khalid Mohamad	
PROJECT	Widewater Place, Moorhall Road Uxbridge London	
TITLE	Existing and Proposed Front Elevations East	
DRAWN	DATE	SCALE
JA	June 25	As Shown @ A1
DRG NO	REV	
A-1100	A	
© BLUEBIRD ENGINEERING LTD 2022		