



Existing West Rear Context Elevation

Scale 1:150

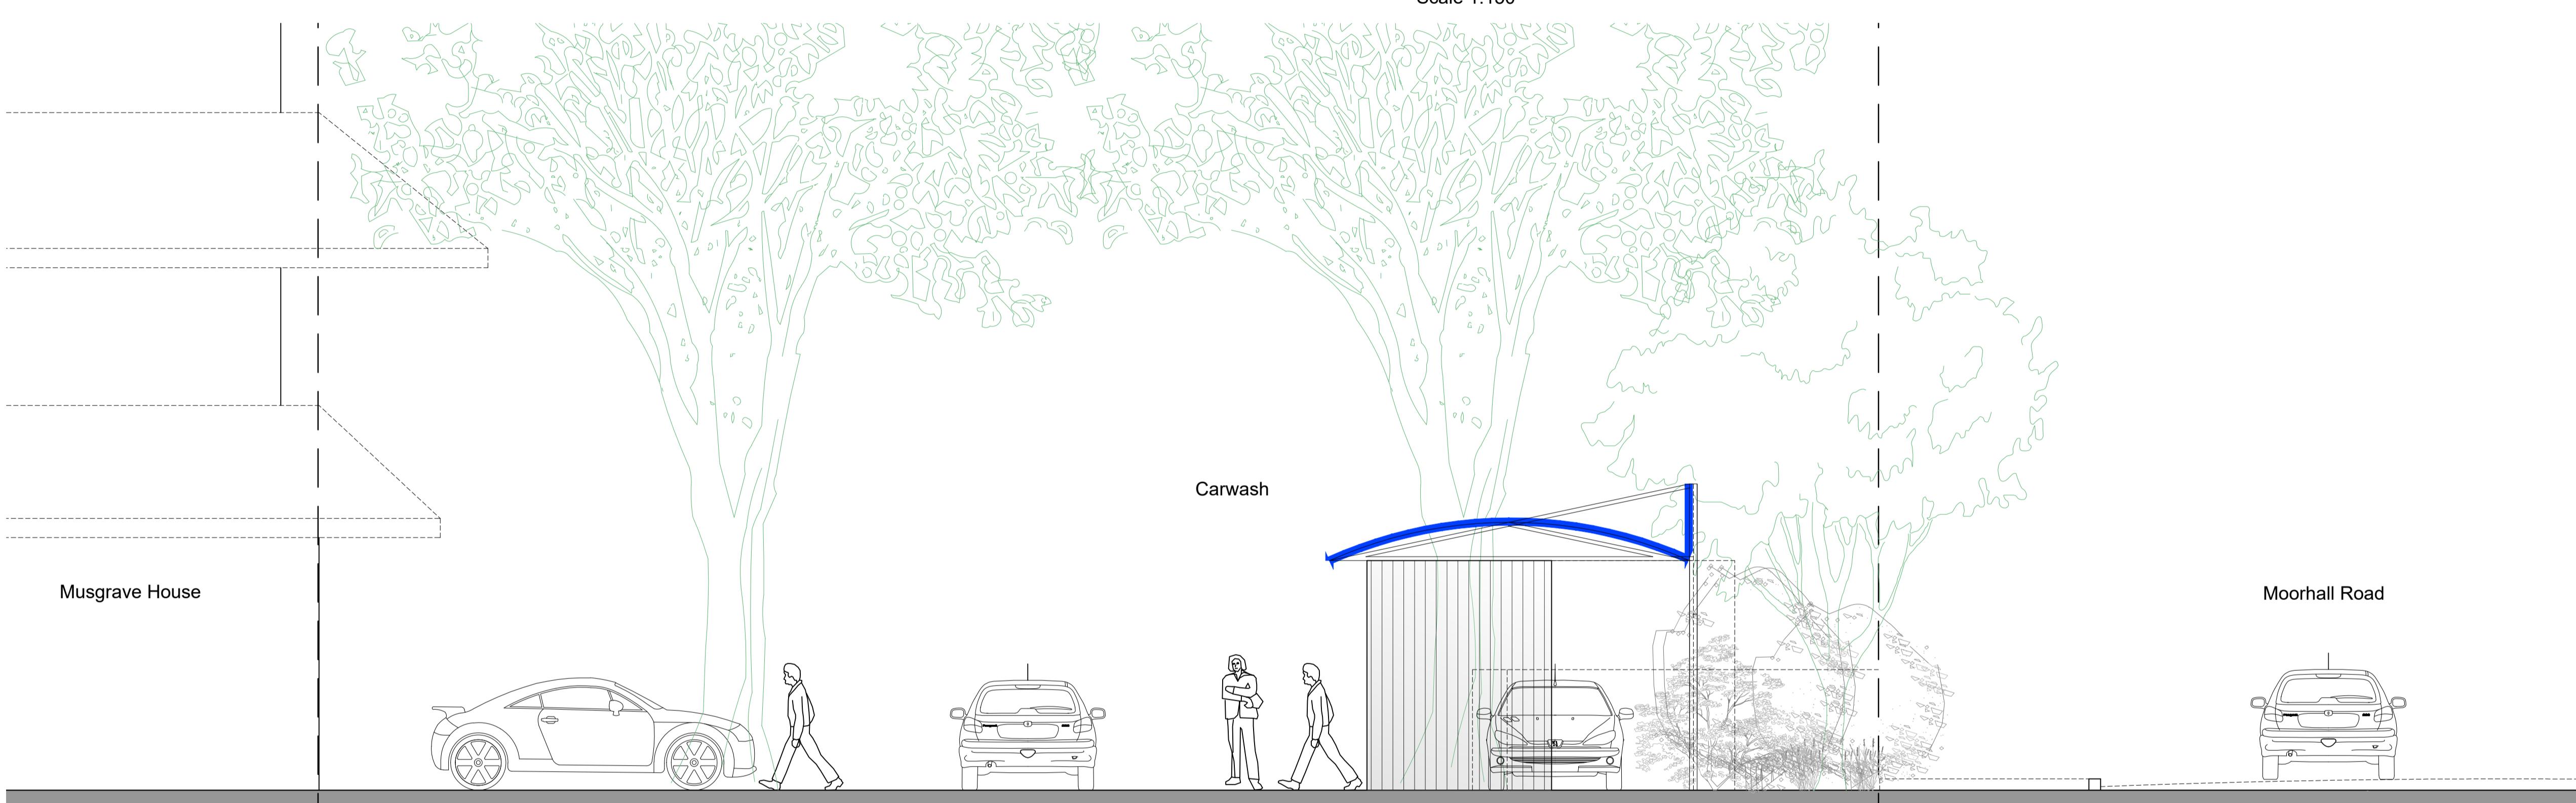

Existing West Rear Elevation

Scale 1:50

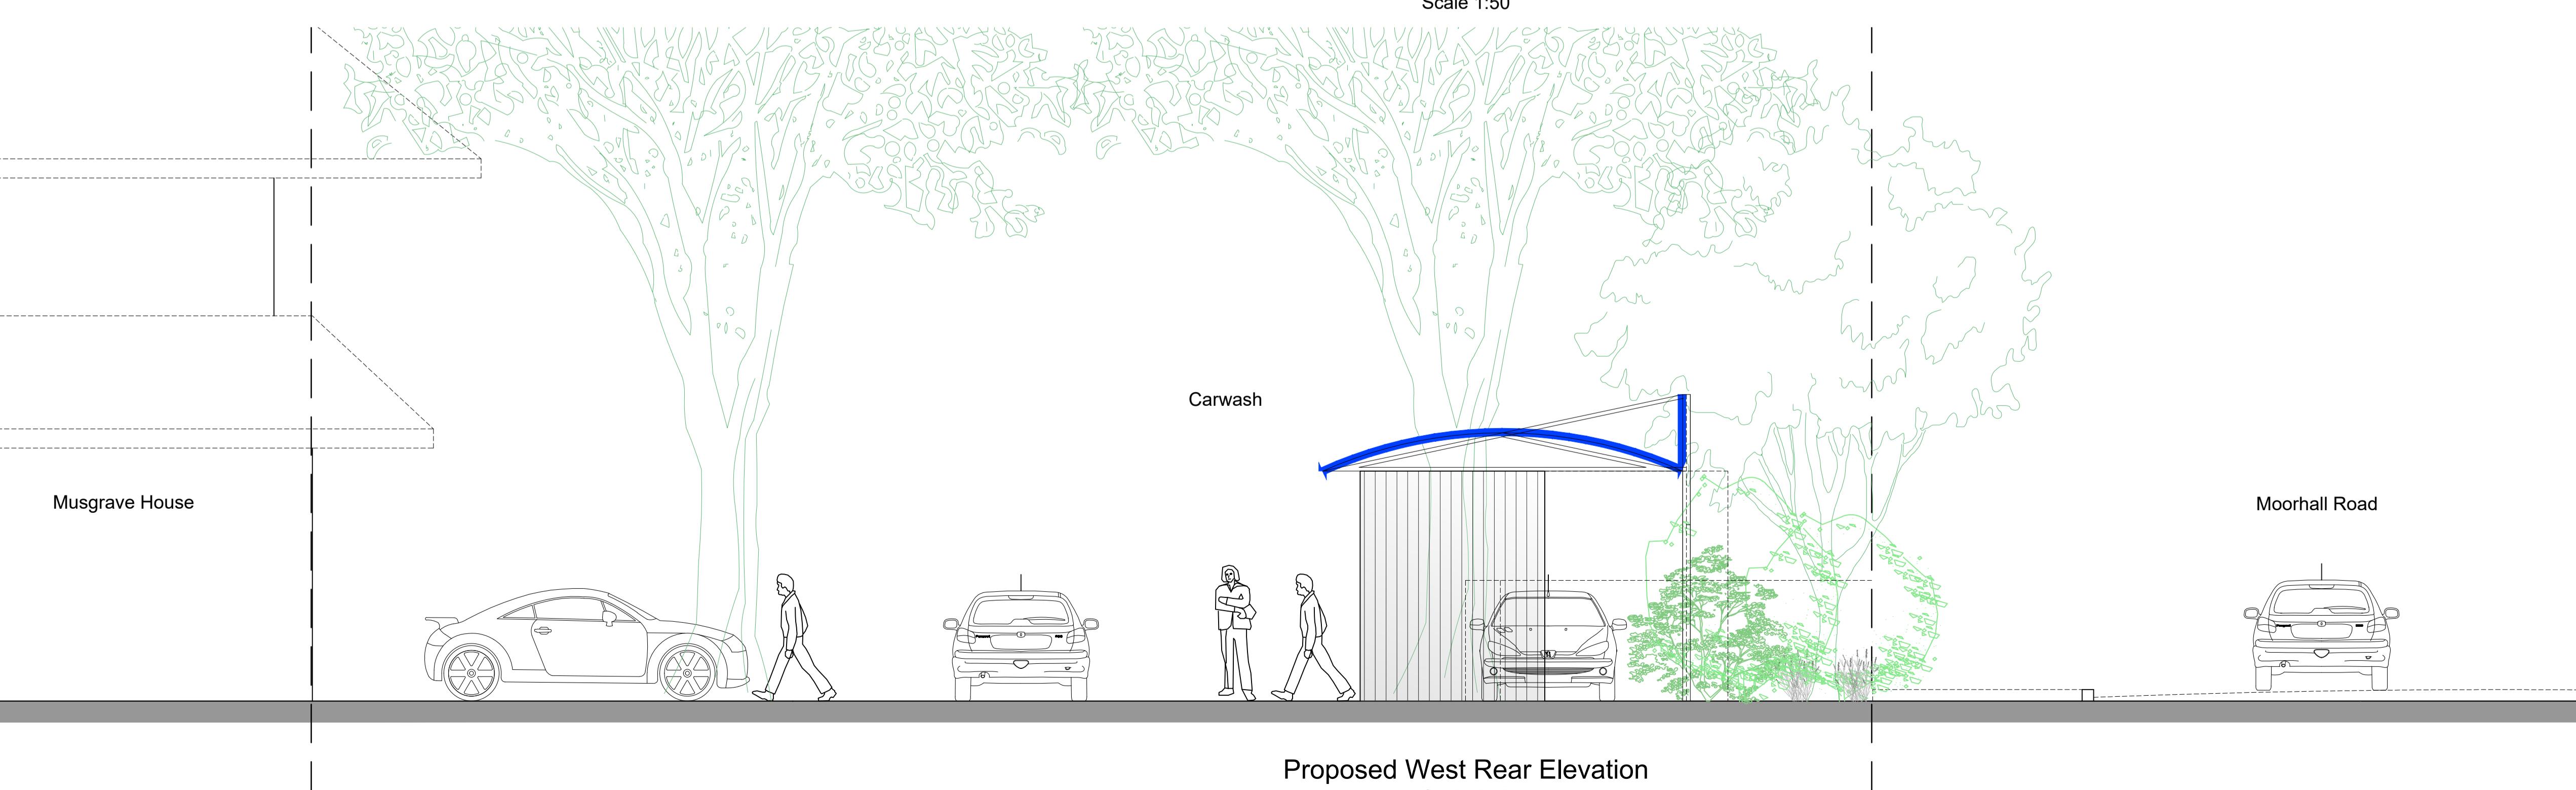

Proposed West Rear Elevation

Scale 1:50

0 1000 2000 3000 4000 5000mm
SCALE 1:50

A	18.06.25	JA	DA	JA	ISSUED FOR PLANNING APPROVAL
REV	DATE	DRN	CHKD	APPD	DESCRIPTION

DRAWING STATUS
For Approval



E: info@bluebirdengineering.co.uk
T: 0118 9583 551
A: 46 London Street, Reading, RG1 4SQ

CLIENT	Mr Khalid Mohamad		
PROJECT	Widewater Place, Moorhall Road Uxbridge London		
TITLE	Existing and Proposed Rear Elevations West		
DRAWN	JA	DATE	June 25
DRG NO	A-1105		REV A

© BLUEBIRD ENGINEERING LTD 2022