

320 High Street  
Harlington, Hayes,  
Middlesex,  
UB3 5DU

t:0203 432 5269

www.themarketdesignbuild.com  
info@themarketdesignbuild.com

**General Notes:**

Copyright The Market Design & Build. No implied licence exists. This drawing should not be used to calculate areas for the purposes of valuation. All dimensions to be checked on the site by the contractor and such dimensions to be their responsibility. All work must comply with relevant British Standards and Building Regulations requirements. Drawing errors and omissions to be reported to the architect. To be read in conjunction with Architect's specification and other consultant information. All fixed furniture drawn is for guidance only. Refer to separate drawings and schedules.

**Drawing Status:**

**PLANNING**

Rev.	Description	by	Date
P1	Planning	AS	25.03.2026

Project Name  
168 Fore Street, HA5 2NE

Clients Name  
Onyinye Anyaegbu


Drawing Title  
Block Plan

Description  
Rear Extension

Scale 1:500@A3	Date Feb. 2026	Drawn By AS
-------------------	-------------------	----------------

Drawing Number  
260009-PL-D 0001


Issue Date 25.03.2026	Checked PN	Revision P1
--------------------------	---------------	----------------

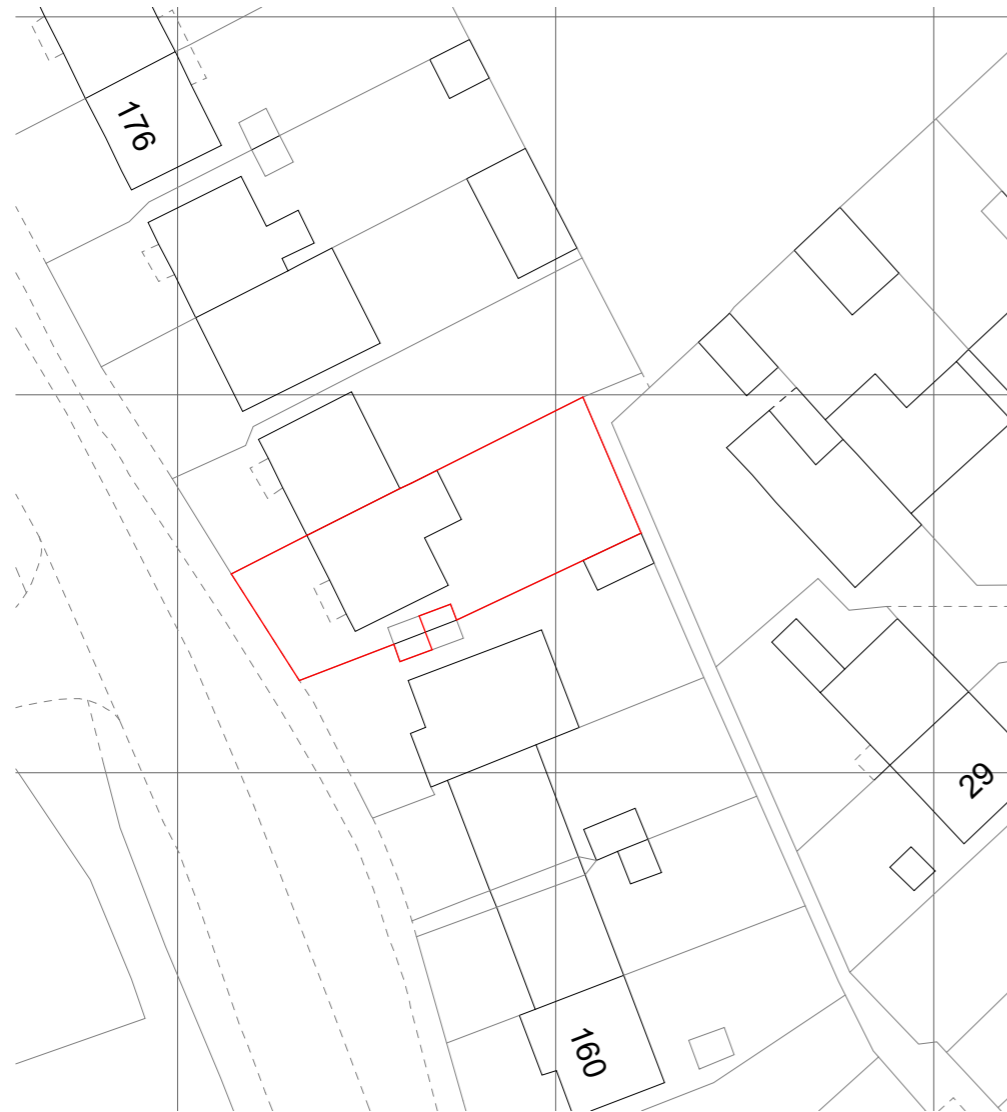


**1** Block Plan Existing  
1: 500



**2** Block Plan Proposed  
1: 500

 

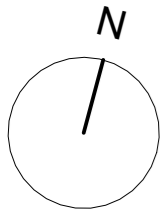

320 High Street  
 Harlington, Hayes,  
 Middlesex,  
 UB3 5DU

t:0203 432 5269

www.themarketdesignbuild.com  
 info@themarketdesignbuild.com

**General Notes:**

Copyright The Market Design & Build. No implied licence exists. This drawing should not be used to calculate areas for the purposes of valuation. All dimensions to be checked on the site by the contractor and such dimensions to be their responsibility. All work must comply with relevant British Standards and Building Regulations requirements. Drawing errors and omissions to be reported to the architect. To be read in conjunction with Architect's specification and other consultant information. All fixed furniture drawn is for guidance only. Refer to separate drawings and schedules.

**Drawing Status:**

**PLANNING**

Rev.	Description	by	Date
P1	Planning	AS	25.03.2026

Project Name  
 168 Fore Street, HA5 2NE

Clients Name  
 Onyinye Anyaegbu



Drawing Title  
 Ground Floor

Description  
 Rear Extension

Scale 1:100@A3	Date Feb. 2026	Drawn By AS
-------------------	-------------------	----------------

Drawing Number  
 260009-PL-D 0002


Issue Date 25.03.2026	Checked PN	Revision P1
--------------------------	---------------	----------------

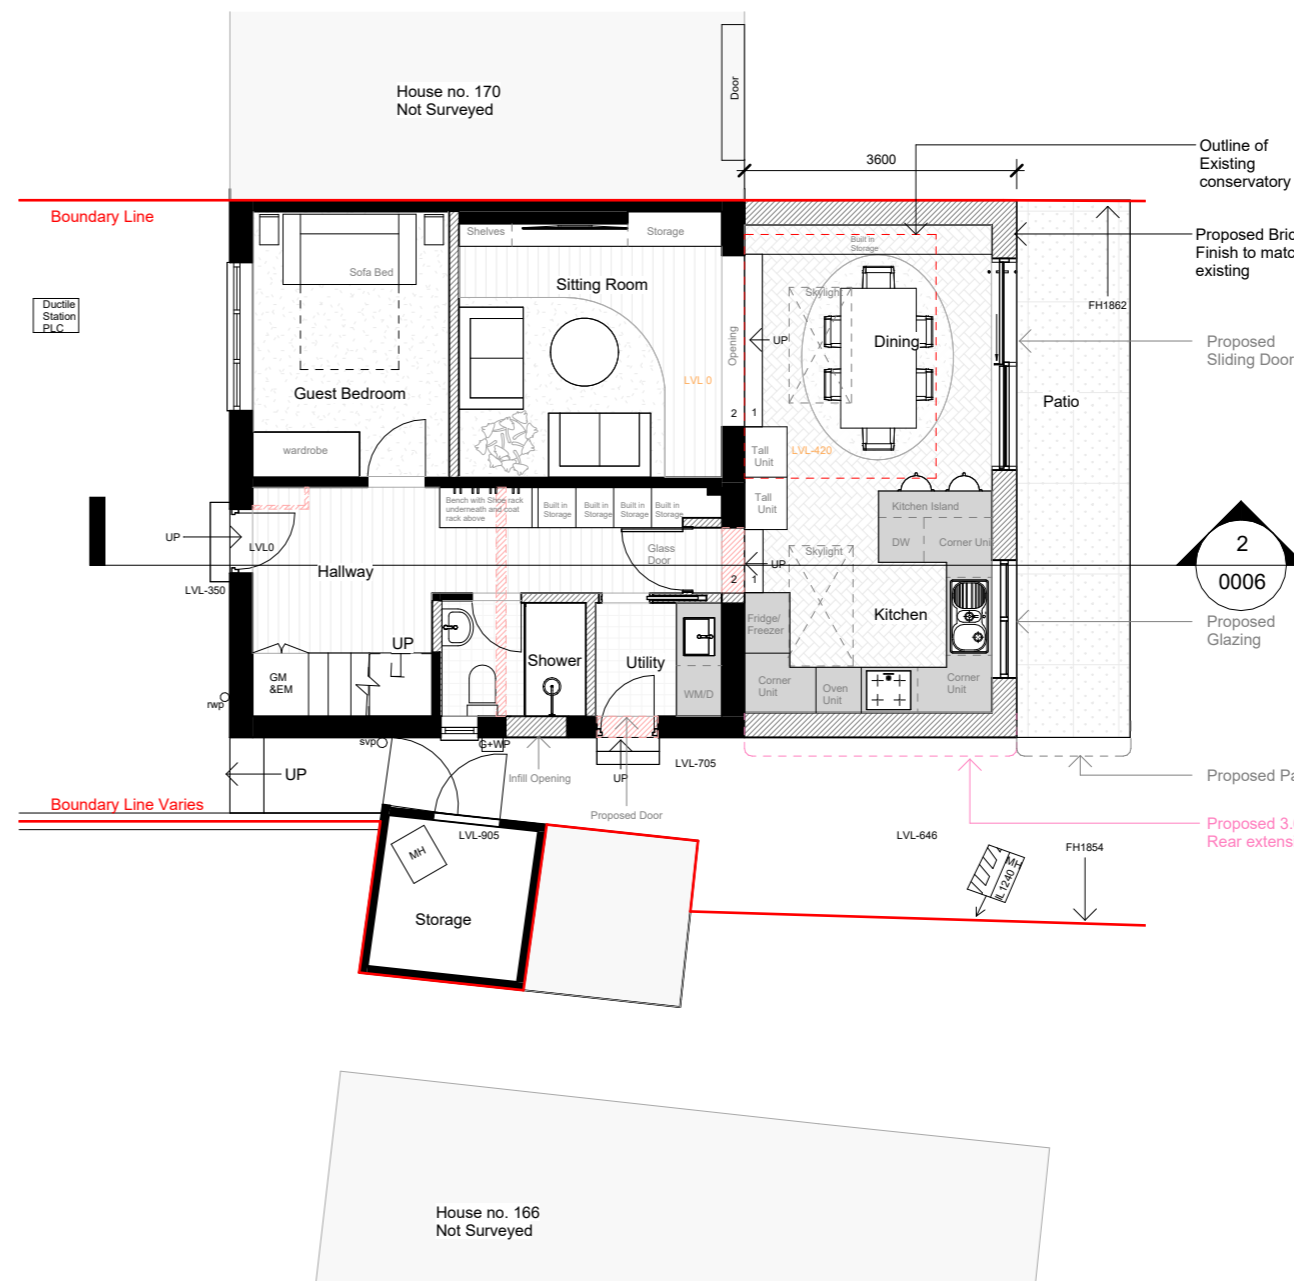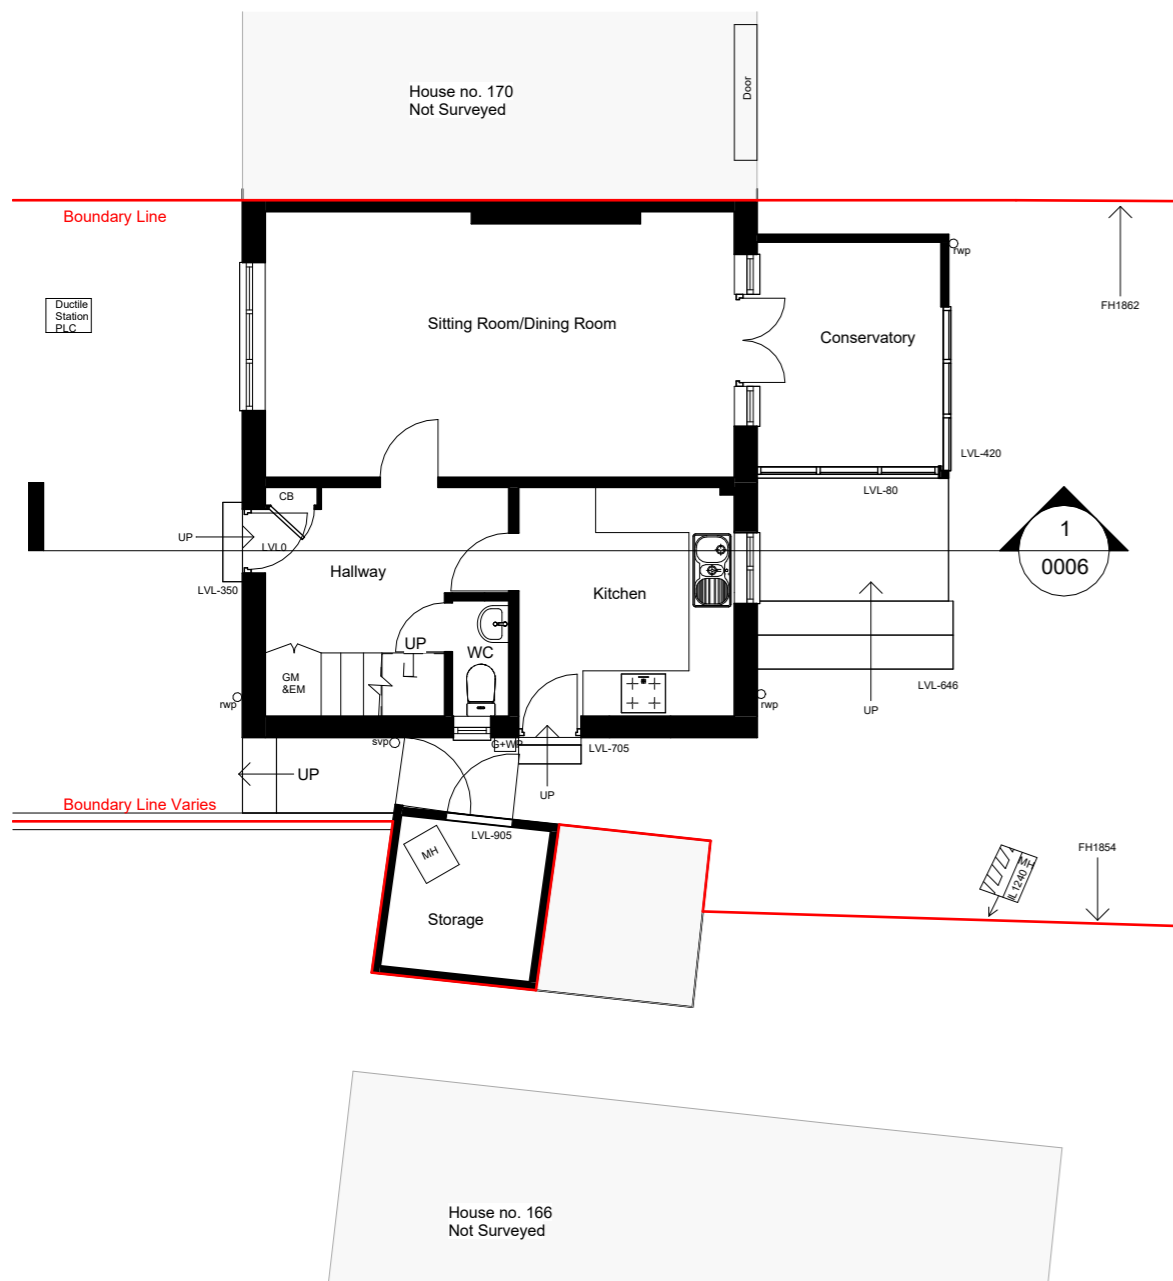


**1 00 G.F. Existing**  
 1 : 100

- EXISTING
- PROPOSED
- DEMOLITION
- SITE BOUNDARY
- INDICATIVE STRUCTURE ABOVE
- (REFER TO ENGINEERS INFORMATION)

**2 00 G.F. Proposed**  
 1 : 100

 

All dimensions are approximate only have been added for information purposes only. Dimensions should be checked prior to construction or manufacture

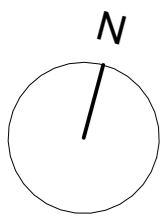

320 High Street  
 Harlington, Hayes,  
 Middlesex,  
 UB3 5DU

t:0203 432 5269

www.themarketdesignbuild.com  
 info@themarketdesignbuild.com

**General Notes:**

Copyright The Market Design & Build. No implied licence exists. This drawing should not be used to calculate areas for the purposes of valuation. All dimensions to be checked on the site by the contractor and such dimensions to be their responsibility. All work must comply with relevant British Standards and Building Regulations requirements. Drawing errors and omissions to be reported to the architect. To be read in conjunction with Architect's specification and other consultant information. All fixed furniture drawn is for guidance only. Refer to separate drawings and schedules.

**Drawing Status:**

**PLANNING**

Rev.	Description	by	Date
P1	Planning	AS	25.03.2026

Project Name  
 168 Fore Street, HA5 2NE

Clients Name  
 Onyinye Anyaegbu


Drawing Title  
 First Floor

Description  
 Rear Extension


Scale 1:100@A3	Date Feb. 2026	Drawn By AS
-------------------	-------------------	----------------

Drawing Number  
 260009-PL-D 0003

Issue Date 25.03.2026	Checked PN	Revision P1
--------------------------	---------------	----------------

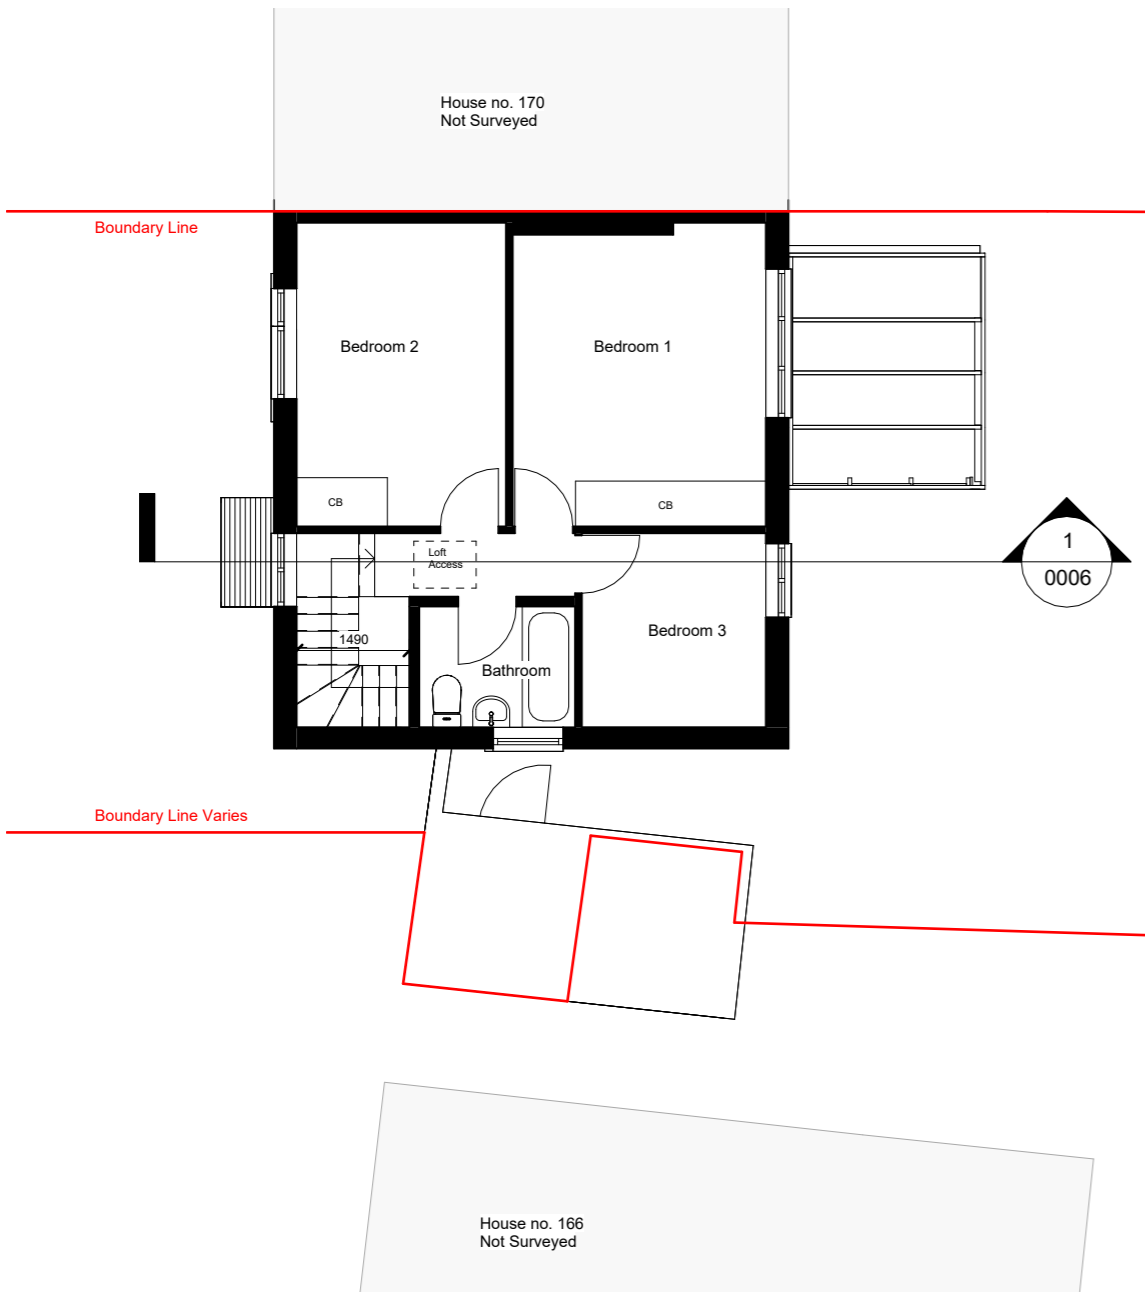


**1** 01 F.F Existing  
 1:100

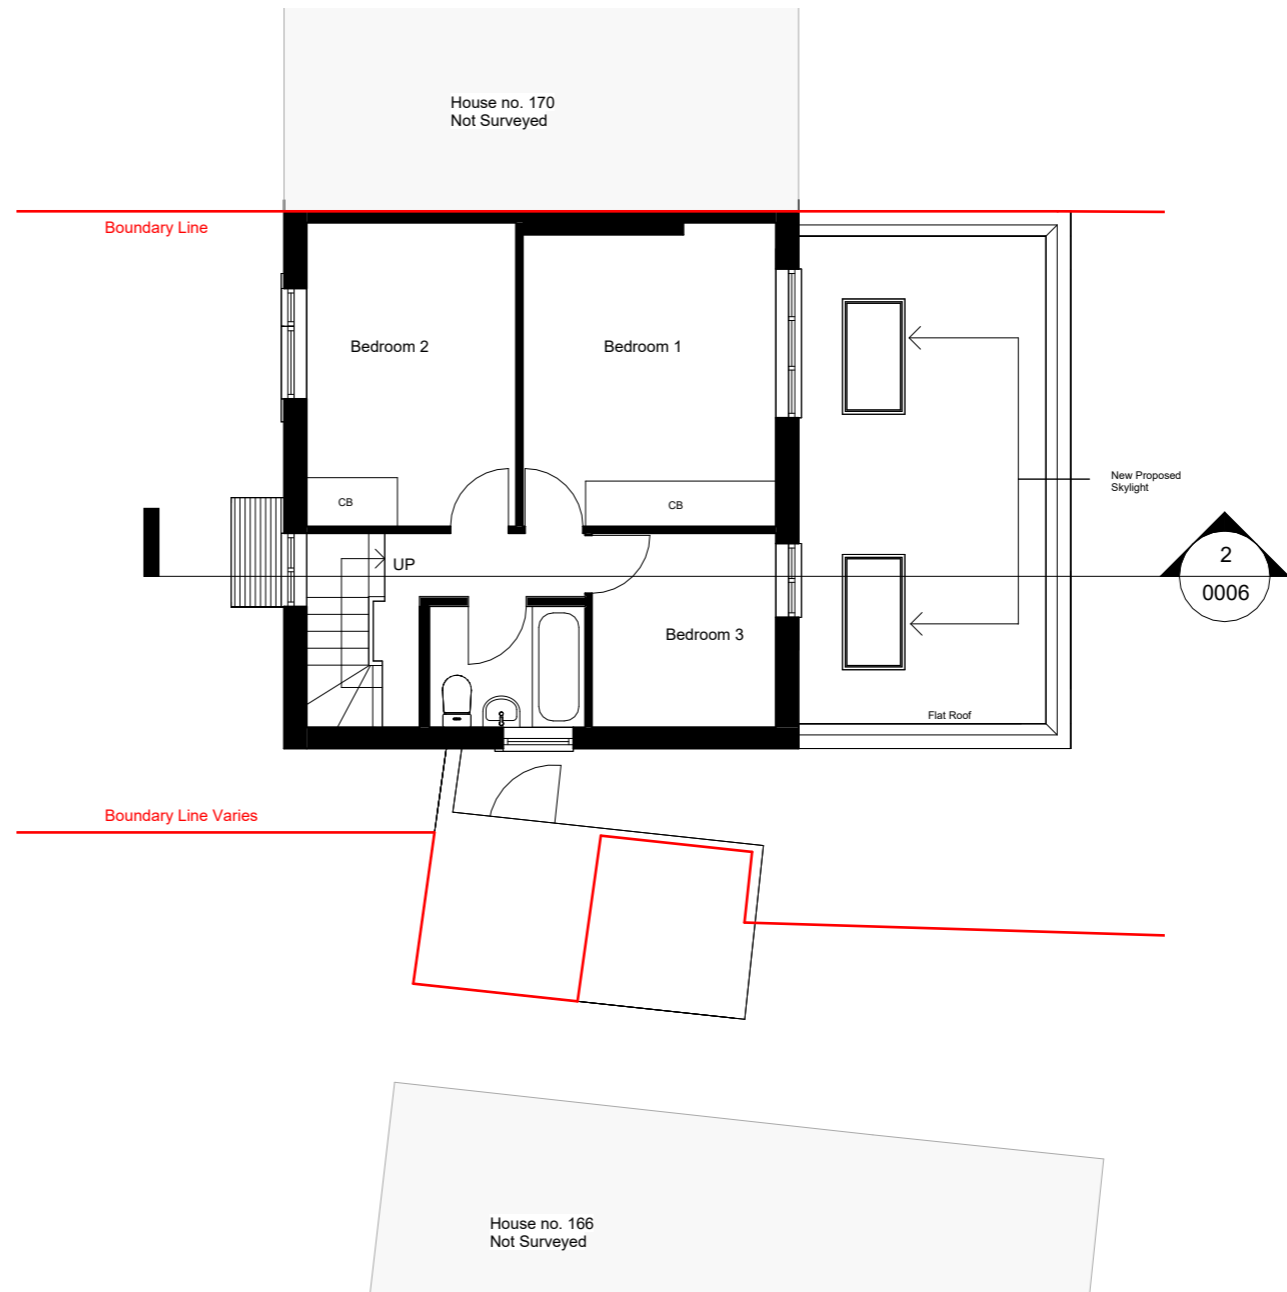


**2** 01 F.F Proposed  
 1:100

- EXISTING
- PROPOSED
- DEMOLITION
- SITE BOUNDARY
- INDICATIVE STRUCTURE ABOVE  
(REFER TO ENGINEERS INFORMATION)

 

*All dimensions are approximate only have been added for information purposes only. Dimensions should be checked prior to construction or manufacture*

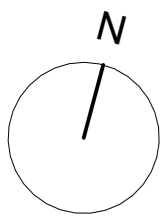

320 High Street  
 Harlington, Hayes,  
 Middlesex,  
 UB3 5DU

t:0203 432 5269

www.themarketdesignbuild.com  
 info@themarketdesignbuild.com

**General Notes:**

Copyright The Market Design & Build. No implied licence exists. This drawing should not be used to calculate areas for the purposes of valuation. All dimensions to be checked on the site by the contractor and such dimensions to be their responsibility. All work must comply with relevant British Standards and Building Regulations requirements. Drawing errors and omissions to be reported to the architect. To be read in conjunction with Architect's specification and other consultant information. All fixed furniture drawn is for guidance only. Refer to separate drawings and schedules.

**Drawing Status:**

**PLANNING**

Rev.	Description	by	Date
P1	Planning	AS	25.03.2026

Project Name  
 168 Fore Street, HA5 2NE

Clients Name  
 Onyinye Anyaegbu


Drawing Title  
 Loft Floor

Description  
 Rear Extension


Scale 1:100@A3	Date Feb. 2026	Drawn By AS
-------------------	-------------------	----------------

Drawing Number  
 260009-PL-D 0004

Issue Date 25.03.2026	Checked PN	Revision P1
--------------------------	---------------	----------------

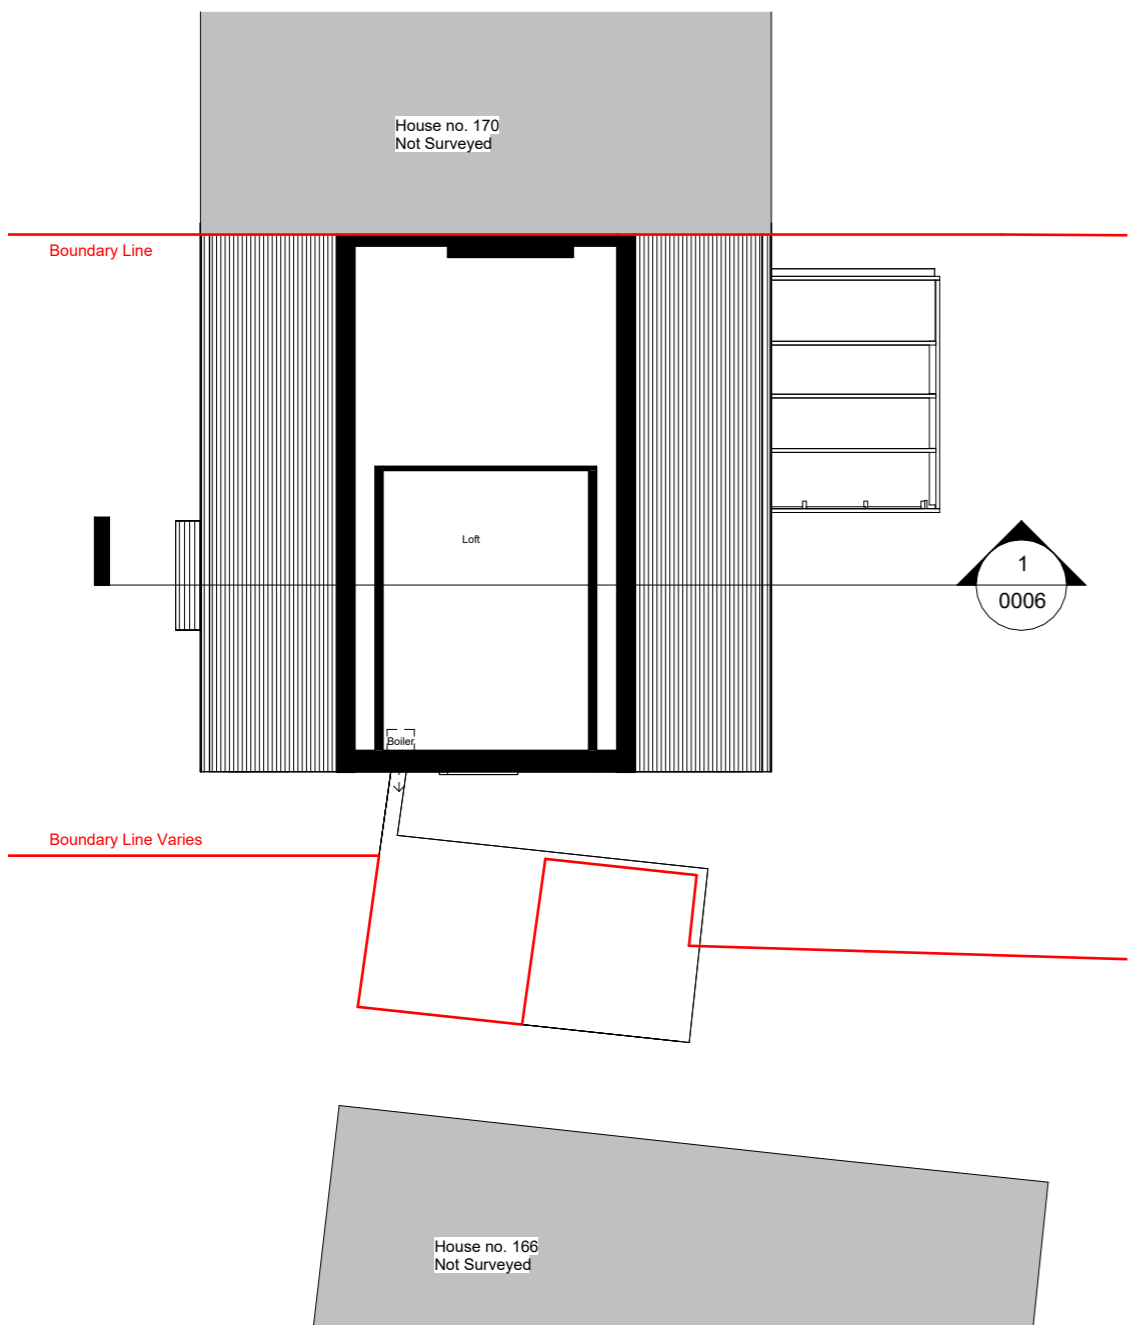


**1** 02 Loft Existing  
 1 : 100

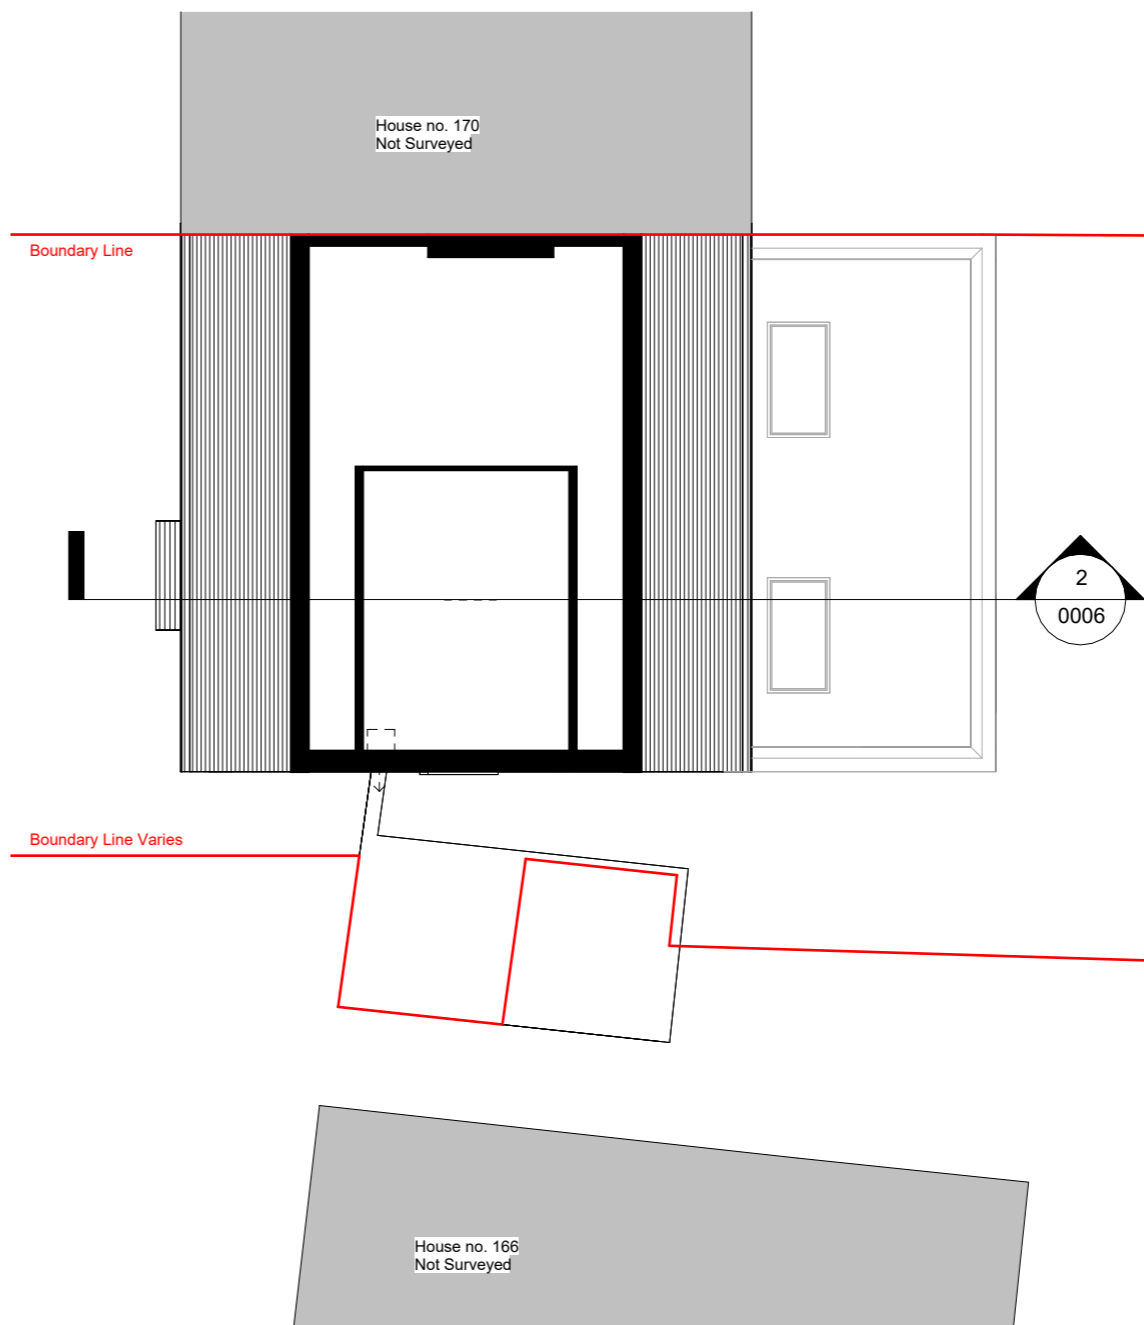


**2** 02 Loft Proposed  
 1 : 100

- EXISTING
- PROPOSED
- DEMOLITION
- SITE BOUNDARY
- INDICATIVE STRUCTURE ABOVE  
(REFER TO ENGINEERS INFORMATION)

 

*All dimensions are approximate only have been added for information purposes only. Dimensions should be checked prior to construction or manufacture*

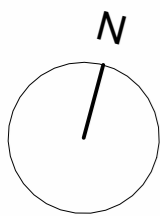

320 High Street  
Harlington, Hayes,  
Middlesex,  
UB3 5DU

t:0203 432 5269

www.themarketdesignbuild.com  
info@themarketdesignbuild.com

**General Notes:**

Copyright The Market Design & Build. No implied licence exists. This drawing should not be used to calculate areas for the purposes of valuation. All dimensions to be checked on the site by the contractor and such dimensions to be their responsibility. All work must comply with relevant British Standards and Building Regulations requirements. Drawing errors and omissions to be reported to the architect. To be read in conjunction with Architect's specification and other consultant information. All fixed furniture drawn is for guidance only. Refer to separate drawings and schedules.

**Drawing Status:**

PLANNING

Rev.	Description	by	Date
P1	Planning	AS	25.03.2026

Project Name  
168 Fore Street, HA5 2NE

Clients Name  
Onyinye Anyaegbu


Drawing Title  
Roof Plans

Description  
Rear Extension


Scale 1:100@A3	Date Feb. 2026	Drawn By AS
-------------------	-------------------	----------------

Drawing Number  
260009-PL-D 0005

Issue Date 25.03.2026	Checked PN	Revision P1
--------------------------	---------------	----------------

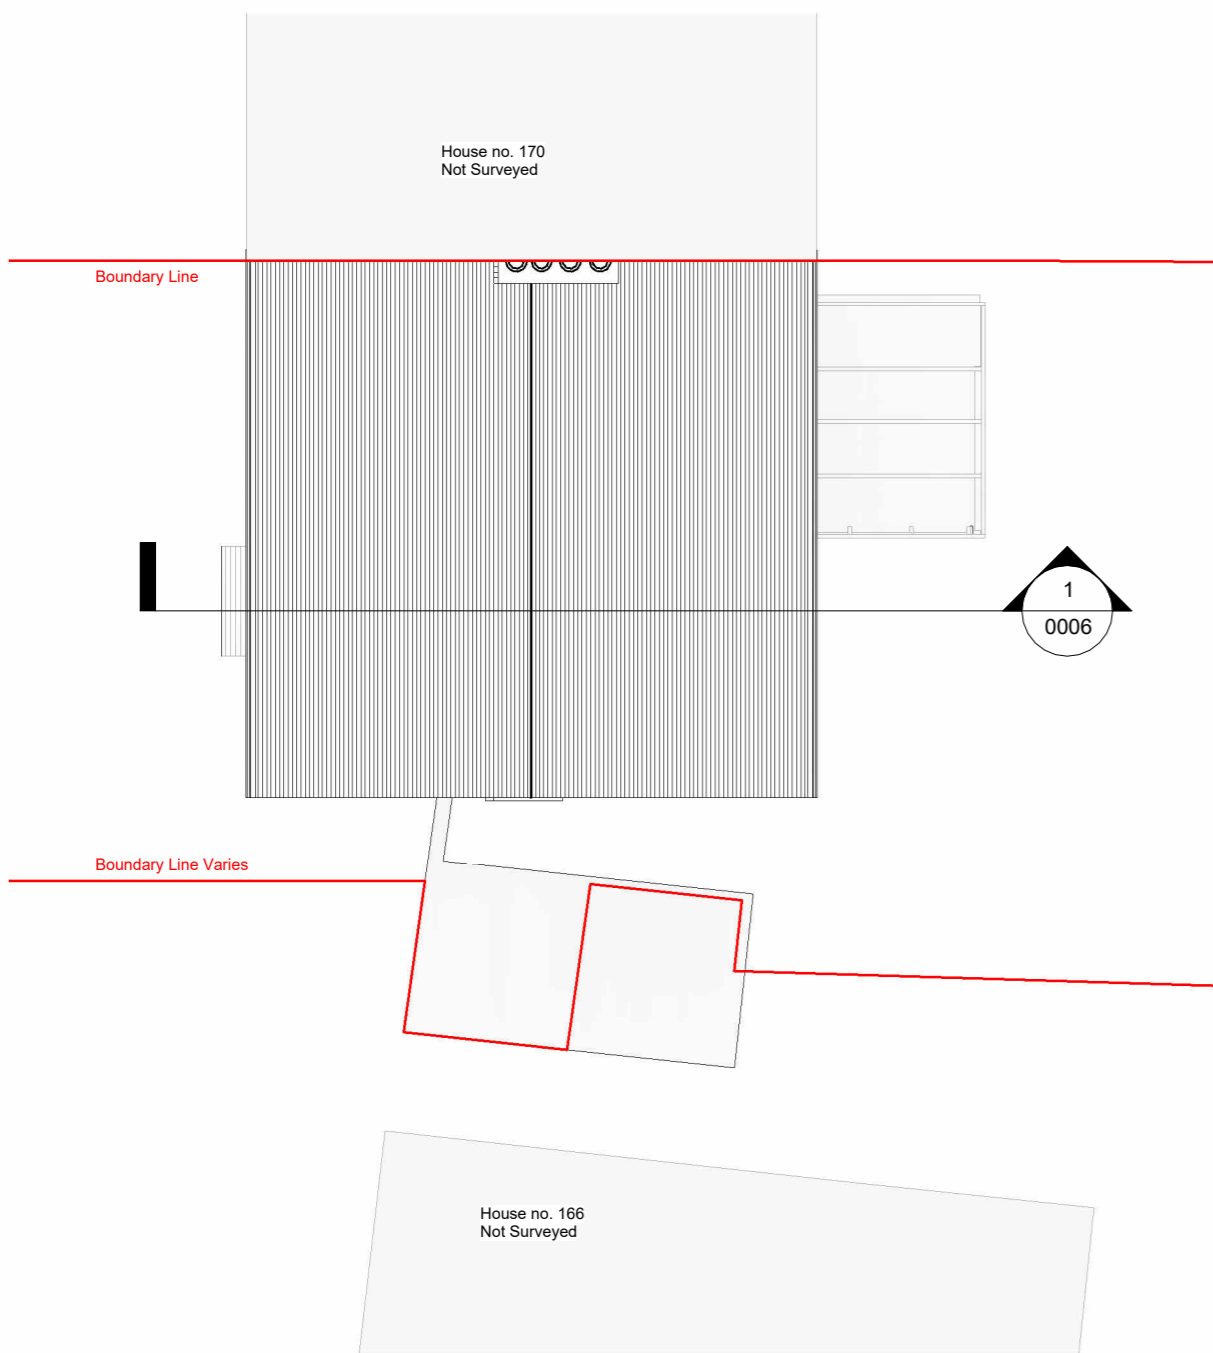


**1** 03 Roof Existing  
1 : 100

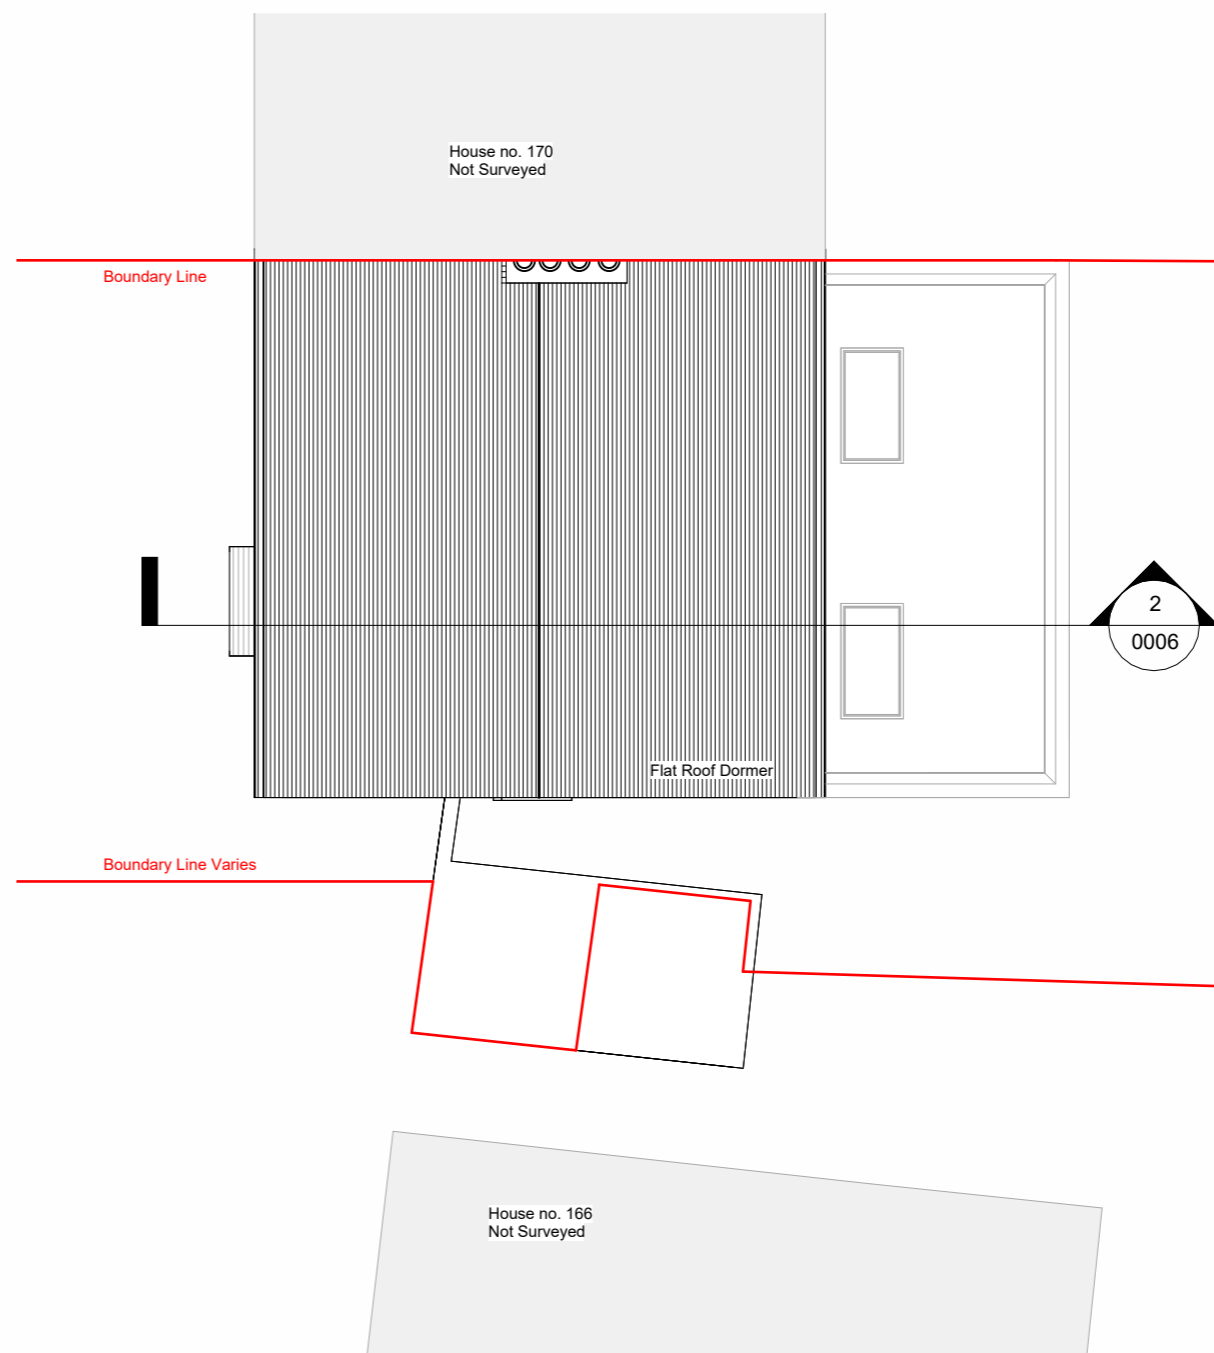

**2** 03 Roof Proposed  
1 : 100

- EXISTING
- PROPOSED
- DEMOLITION
- SITE BOUNDARY
- INDICATIVE STRUCTURE ABOVE  
(REFER TO ENGINEERS INFORMATION)

 

*All dimensions are approximate only have been added for information purposes only. Dimensions should be checked prior to construction or manufacture*

320 High Street  
Harlington, Hayes,  
Middlesex,  
UB3 5DU

t:0203 432 5269

www.themarketdesignbuild.com  
info@themarketdesignbuild.com

**General Notes:**

Copyright The Market Design & Build. No implied licence exists. This drawing should not be used to calculate areas for the purposes of valuation. All dimensions to be checked on the site by the contractor and such dimensions to be their responsibility. All work must comply with relevant British Standards and Building Regulations requirements. Drawing errors and omissions to be reported to the architect. To be read in conjunction with Architect's specification and other consultant information. All fixed furniture drawn is for guidance only. Refer to separate drawings and schedules.

**Drawing Status:**

PLANNING

Rev.	Description	by	Date
P1	Planning	AS	25.03.2026

Project Name  
168 Fore Street, HA5 2NE

Clients Name  
Onyinye Anyaegbu


Drawing Title  
Section 1

Description  
Rear Extension

Scale 1:100@A3	Date Feb. 2026	Drawn By AS
-------------------	-------------------	----------------

Drawing Number  
260009-PL-D 0006

Issue Date 25.03.2026	Checked PN	Revision P1
--------------------------	---------------	----------------

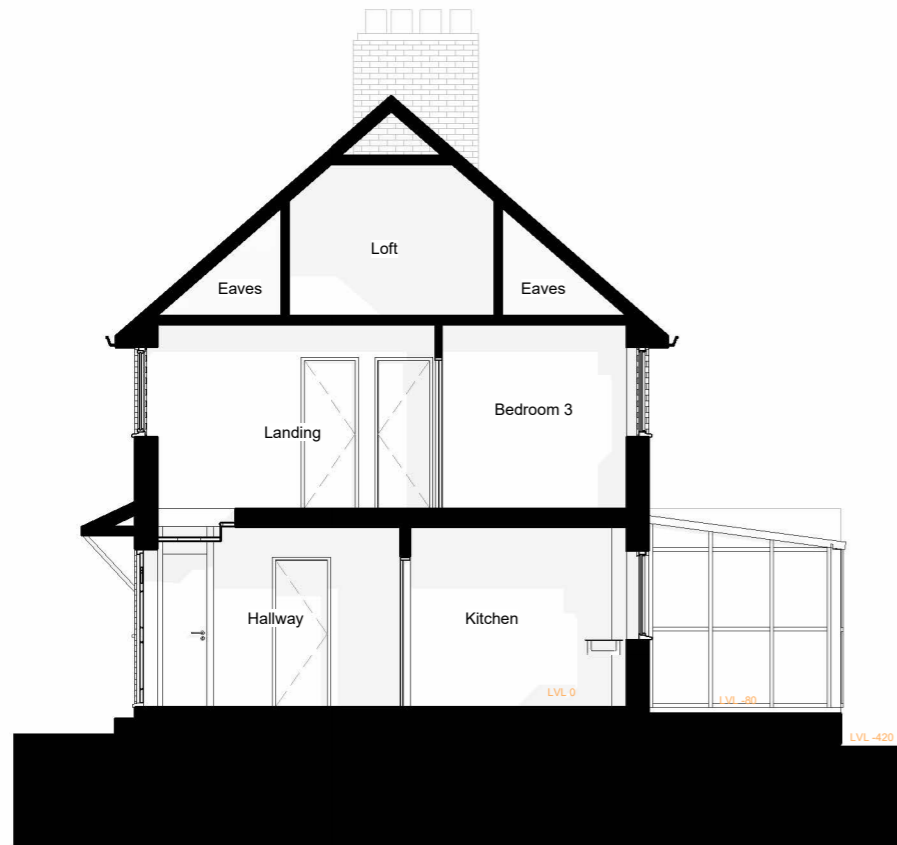


**1** Section 1 - Existing  
1 : 100



**2** Section 1 - Proposed  
1 : 100

- EXISTING
- PROPOSED
- DEMOLITION
- SITE BOUNDARY
- INDICATIVE STRUCTURE ABOVE  
(REFER TO ENGINEERS INFORMATION)

 

*All dimensions are approximate only have been added for information purposes only. Dimensions should be checked prior to construction or manufacture*

320 High Street  
Harlington, Hayes,  
Middlesex,  
UB3 5DU

t:0203 432 5269

www.themarketdesignbuild.com  
info@themarketdesignbuild.com

**General Notes:**

Copyright The Market Design & Build. No implied licence exists. This drawing should not be used to calculate areas for the purposes of valuation. All dimensions to be checked on the site by the contractor and such dimensions to be their responsibility. All work must comply with relevant British Standards and Building Regulations requirements. Drawing errors and omissions to be reported to the architect. To be read in conjunction with Architect's specification and other consultant information. All fixed furniture drawn is for guidance only. Refer to separate drawings and schedules.

**Drawing Status:**

**PLANNING**

Rev.	Description	by	Date
P1	Planning	AS	25.03.2026

Project Name  
168 Fore Street, HA5 2NE

Clients Name  
Onyinye Anyaegbu


Drawing Title  
Front Elevation

Description  
Rear Extension


Scale 1:100@A3	Date Feb. 2026	Drawn By AS
-------------------	-------------------	----------------

Drawing Number  
260009-PL-D 0008

Issue Date 25.03.2026	Checked PN	Revision P1
--------------------------	---------------	----------------

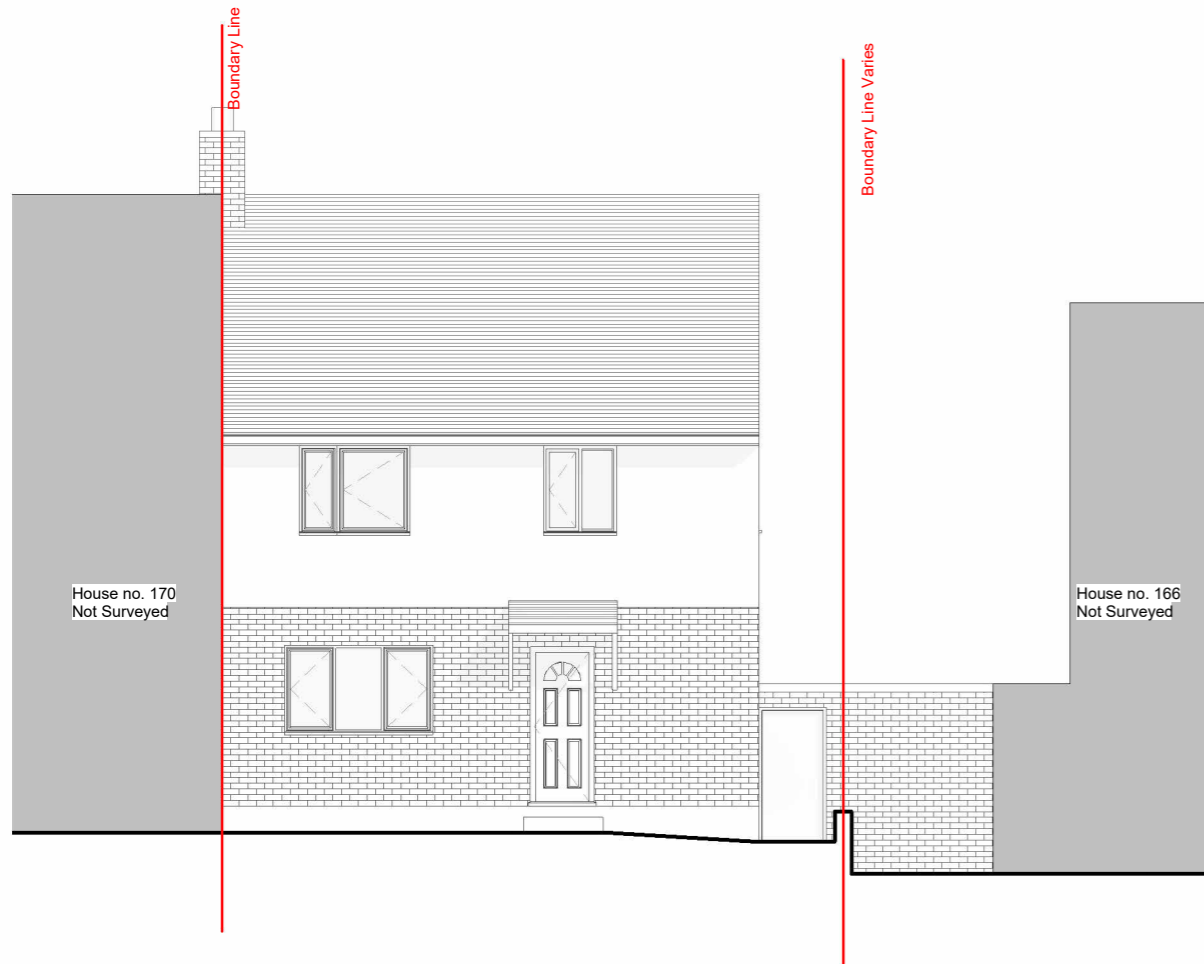


1 Front elevation - Existing  
1 : 100

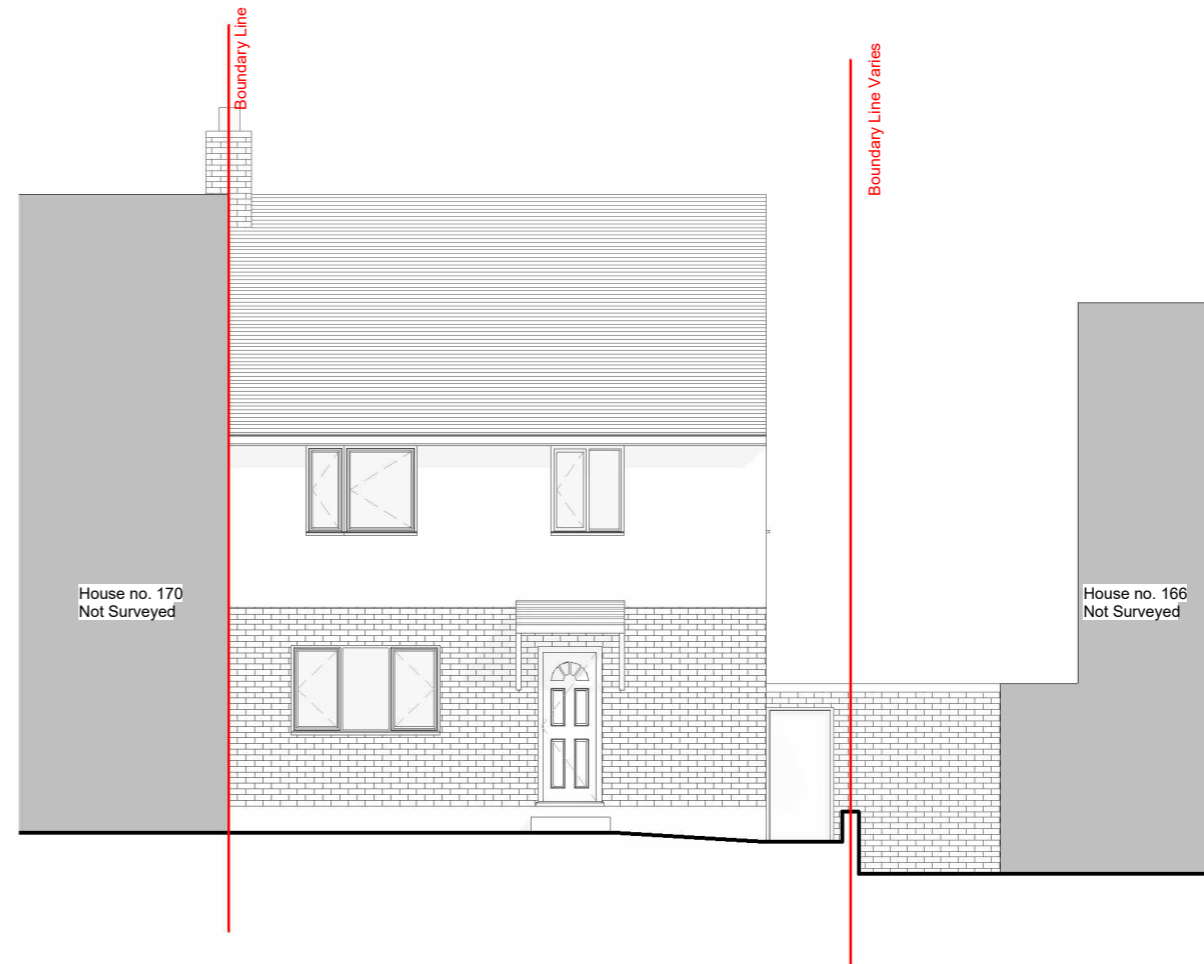

2 Front elevation - Proposed  
1 : 100

- EXISTING
- PROPOSED
- DEMOLITION
- SITE BOUNDARY
- INDICATIVE STRUCTURE ABOVE  
(REFER TO ENGINEERS INFORMATION)

 

All dimensions are approximate only have been added for information purposes only.  
Dimensions should be checked prior to construction or manufacture

320 High Street  
Harlington, Hayes,  
Middlesex,  
UB3 5DU

t:0203 432 5269

www.themarketdesignbuild.com  
info@themarketdesignbuild.com

**General Notes:**

Copyright The Market Design & Build. No implied licence exists. This drawing should not be used to calculate areas for the purposes of valuation. All dimensions to be checked on the site by the contractor and such dimensions to be their responsibility. All work must comply with relevant British Standards and Building Regulations requirements. Drawing errors and omissions to be reported to the architect. To be read in conjunction with Architect's specification and other consultant information. All fixed furniture drawn is for guidance only. Refer to separate drawings and schedules.

**Drawing Status:**

PLANNING

Rev.	Description	by	Date
P1	Planning	AS	25.03.2026

Project Name  
168 Fore Street, HA5 2NE

Clients Name  
Onyinye Anyaegbu


Drawing Title  
Rear Elevation

Description  
Rear Extension


Scale 1:100@A3	Date Feb. 2026	Drawn By AS
-------------------	-------------------	----------------

Drawing Number  
260009-PL-D 0009

Issue Date 25.03.2026	Checked PN	Revision P1
--------------------------	---------------	----------------

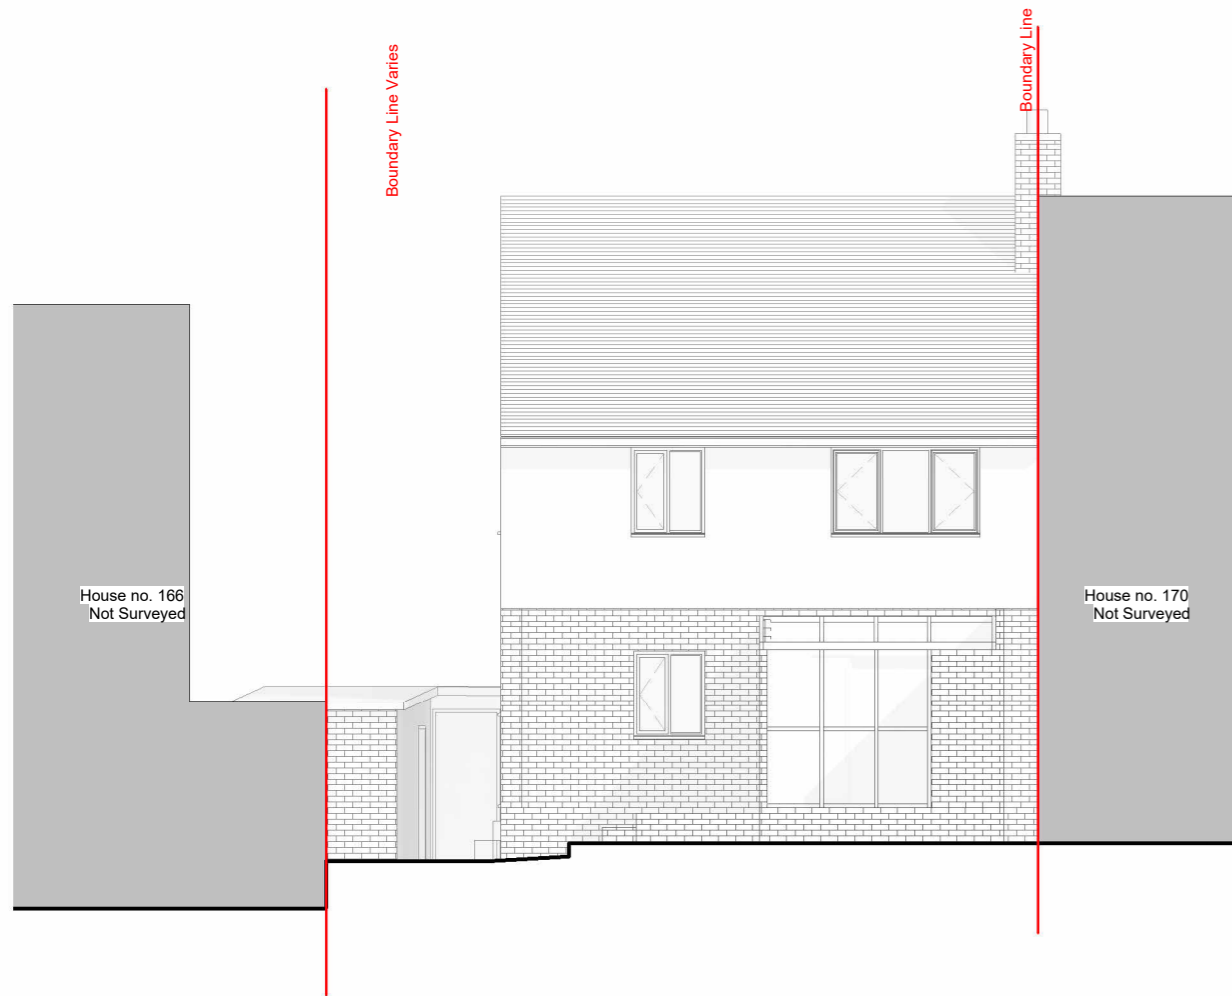

1 Rear elevation - Existing  
1:100

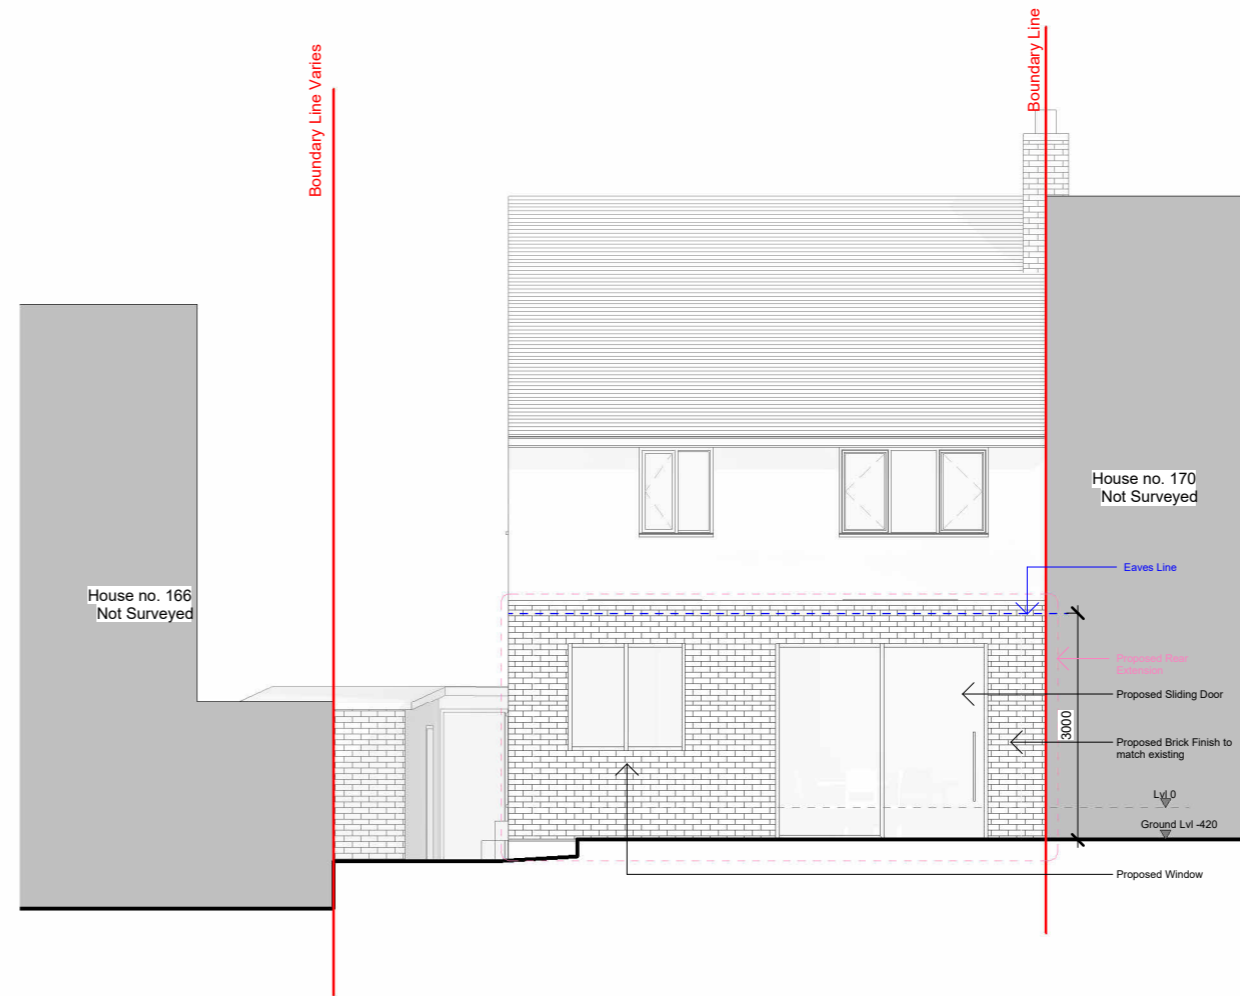

2 Rear elevation - Proposed  
1:100

- EXISTING
- PROPOSED
- DEMOLITION
- SITE BOUNDARY
- INDICATIVE STRUCTURE ABOVE  
(REFER TO ENGINEERS INFORMATION)



*All dimensions are approximate only have been added for information purposes only. Dimensions should be checked prior to construction or manufacture*

320 High Street  
Harlington, Hayes,  
Middlesex,  
UB3 5DU

t:0203 432 5269

www.themarketdesignbuild.com  
info@themarketdesignbuild.com

**General Notes:**

Copyright The Market Design & Build. No implied licence exists. This drawing should not be used to calculate areas for the purposes of valuation. All dimensions to be checked on the site by the contractor and such dimensions to be their responsibility. All work must comply with relevant British Standards and Building Regulations requirements. Drawing errors and omissions to be reported to the architect. To be read in conjunction with Architect's specification and other consultant information. All fixed furniture drawn is for guidance only. Refer to separate drawings and schedules.

**Drawing Status:**

**PLANNING**

Rev.	Description	by	Date
P1	Planning	AS	25.03.2026

Project Name  
168 Fore Street, HA5 2NE

Clients Name  
Onyinye Anyaegbu


Drawing Title  
Side Elevation 1

Description  
Rear Extension


Scale 1:100@A3	Date Feb. 2026	Drawn By AS
-------------------	-------------------	----------------

Drawing Number  
260009-PL-D 0010

Issue Date 25.03.2026	Checked PN	Revision P1
--------------------------	---------------	----------------

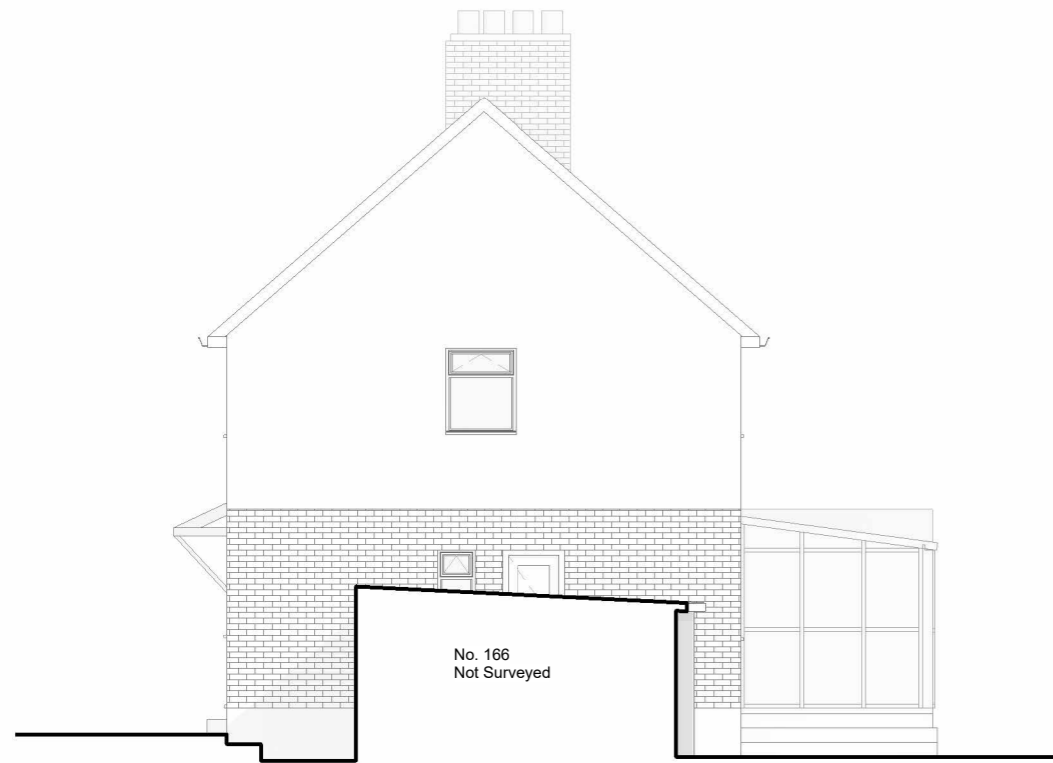


1 Side elevation 1- Existing  
1: 100

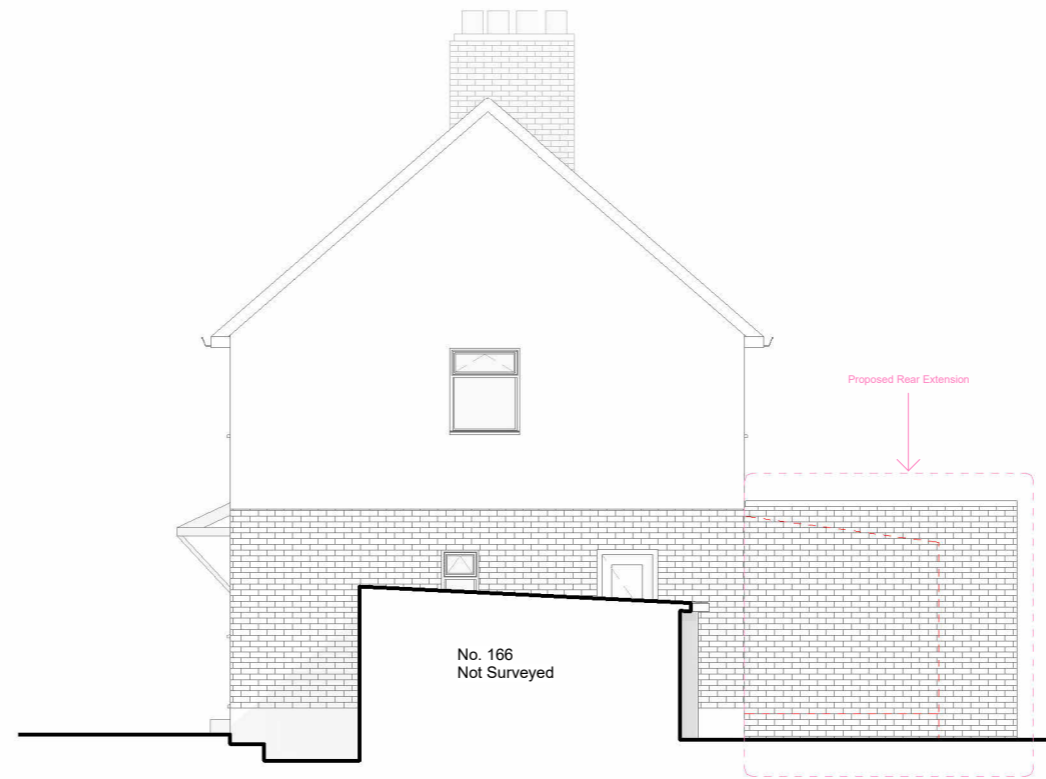

2 Side elevation 1- Proposed  
1: 100

- EXISTING
- PROPOSED
- DEMOLITION
- SITE BOUNDARY
- INDICATIVE STRUCTURE ABOVE  
(REFER TO ENGINEERS INFORMATION)

 

All dimensions are approximate only have been added for information purposes only.  
Dimensions should be checked prior to construction or manufacture

320 High Street  
Harlington, Hayes,  
Middlesex,  
UB3 5DU

t:0203 432 5269

www.themarketdesignbuild.com  
info@themarketdesignbuild.com

**General Notes:**

Copyright The Market Design & Build. No implied licence exists. This drawing should not be used to calculate areas for the purposes of valuation. All dimensions to be checked on the site by the contractor and such dimensions to be their responsibility. All work must comply with relevant British Standards and Building Regulations requirements. Drawing errors and omissions to be reported to the architect. To be read in conjunction with Architect's specification and other consultant information. All fixed furniture drawn is for guidance only. Refer to separate drawings and schedules.

**Drawing Status:**

**PLANNING**

Rev.	Description	by	Date
P1	Planning	AS	25.03.2026

Project Name  
168 Fore Street, HA5 2NE

Clients Name  
Onyinye Anyaegbu


Drawing Title  
Side Elevation 2

Description  
Rear Extension


Scale 1:100@A3	Date Feb. 2026	Drawn By AS
-------------------	-------------------	----------------

Drawing Number  
260009-PL-D 0011

Issue Date 25.03.2026	Checked PN	Revision P1
--------------------------	---------------	----------------

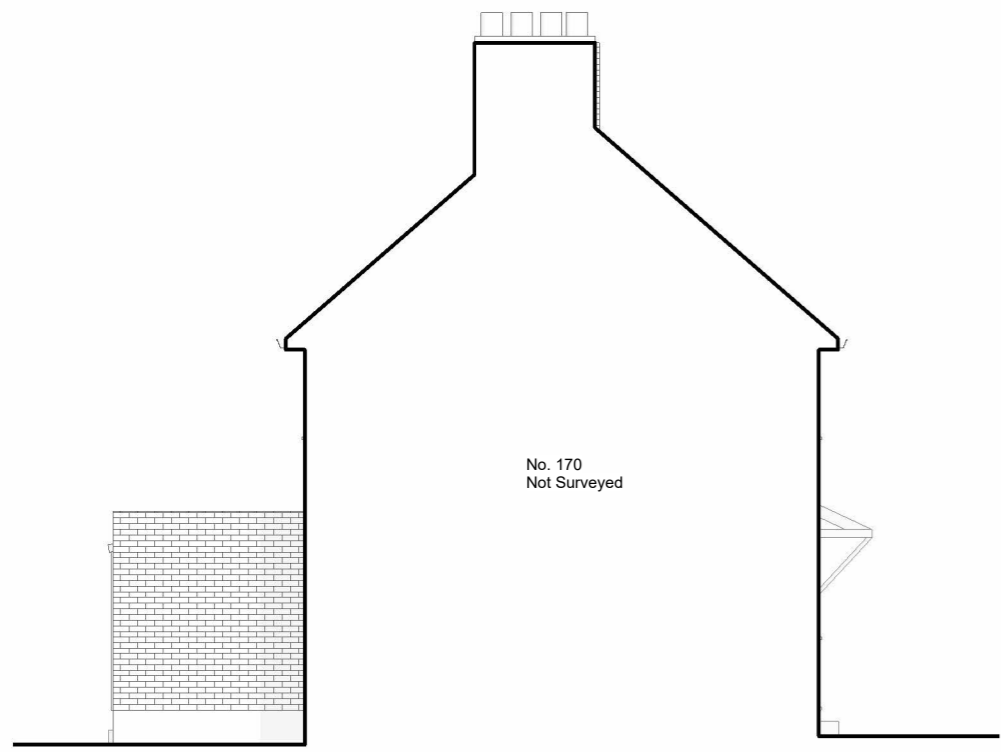


**1** Side elevation 2 - Existing  
1 : 100

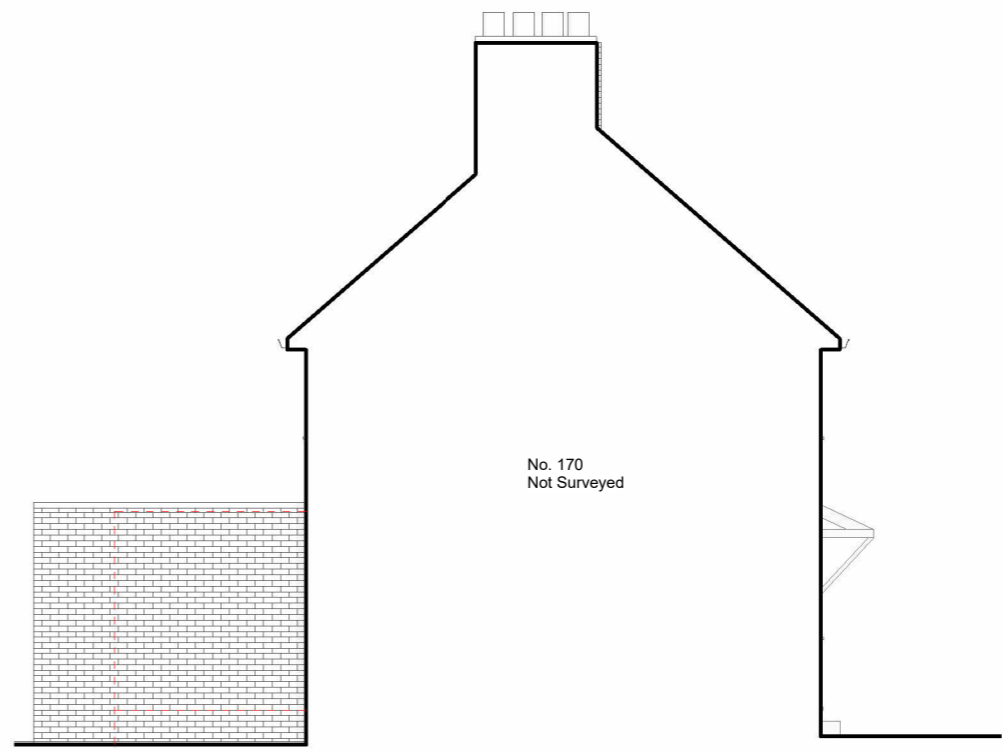

**2** Side elevation 2 - Proposed  
1 : 100

- EXISTING
- PROPOSED
- DEMOLITION
- SITE BOUNDARY
- INDICATIVE STRUCTURE ABOVE  
(REFER TO ENGINEERS INFORMATION)

 

*All dimensions are approximate only have been added for information purposes only. Dimensions should be checked prior to construction or manufacture*

320 High Street  
Harlington, Hayes,  
Middlesex,  
UB3 5DU

t:0203 432 5269

www.themarketdesignbuild.com  
info@themarketdesignbuild.com

**General Notes:**

Copyright The Market Design & Build. No implied licence exists. This drawing should not be used to calculate areas for the purposes of valuation. All dimensions to be checked on the site by the contractor and such dimensions to be their responsibility. All work must comply with relevant British Standards and Building Regulations requirements. Drawing errors and omissions to be reported to the architect. To be read in conjunction with Architect's specification and other consultant information. All fixed furniture drawn is for guidance only. Refer to separate drawings and schedules.

**Drawing Status:**

**PLANNING**

Rev.	Description	by	Date
P1	Planning	AS	25.03.2026

Project Name  
168 Fore Street, HA5 2NE

Clients Name  
Onyinye Anyaegbu


Drawing Title  
3D View

Description  
Rear Extension


Scale 1:100@A3	Date Feb. 2026	Drawn By AS
-------------------	-------------------	----------------

Drawing Number  
260009-PL-D 0012

Issue Date 25.03.2026	Checked PN	Revision P1
--------------------------	---------------	----------------

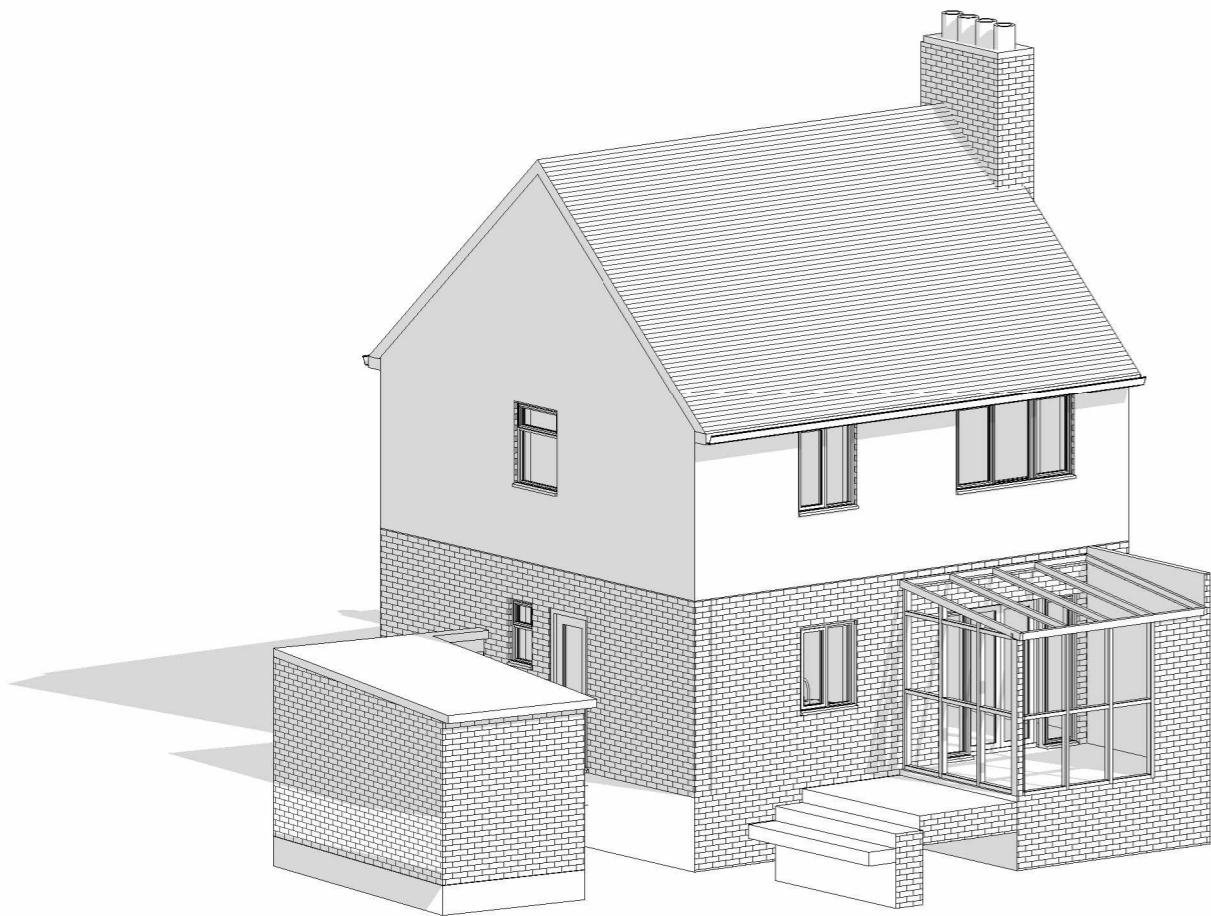

1 3D Existing

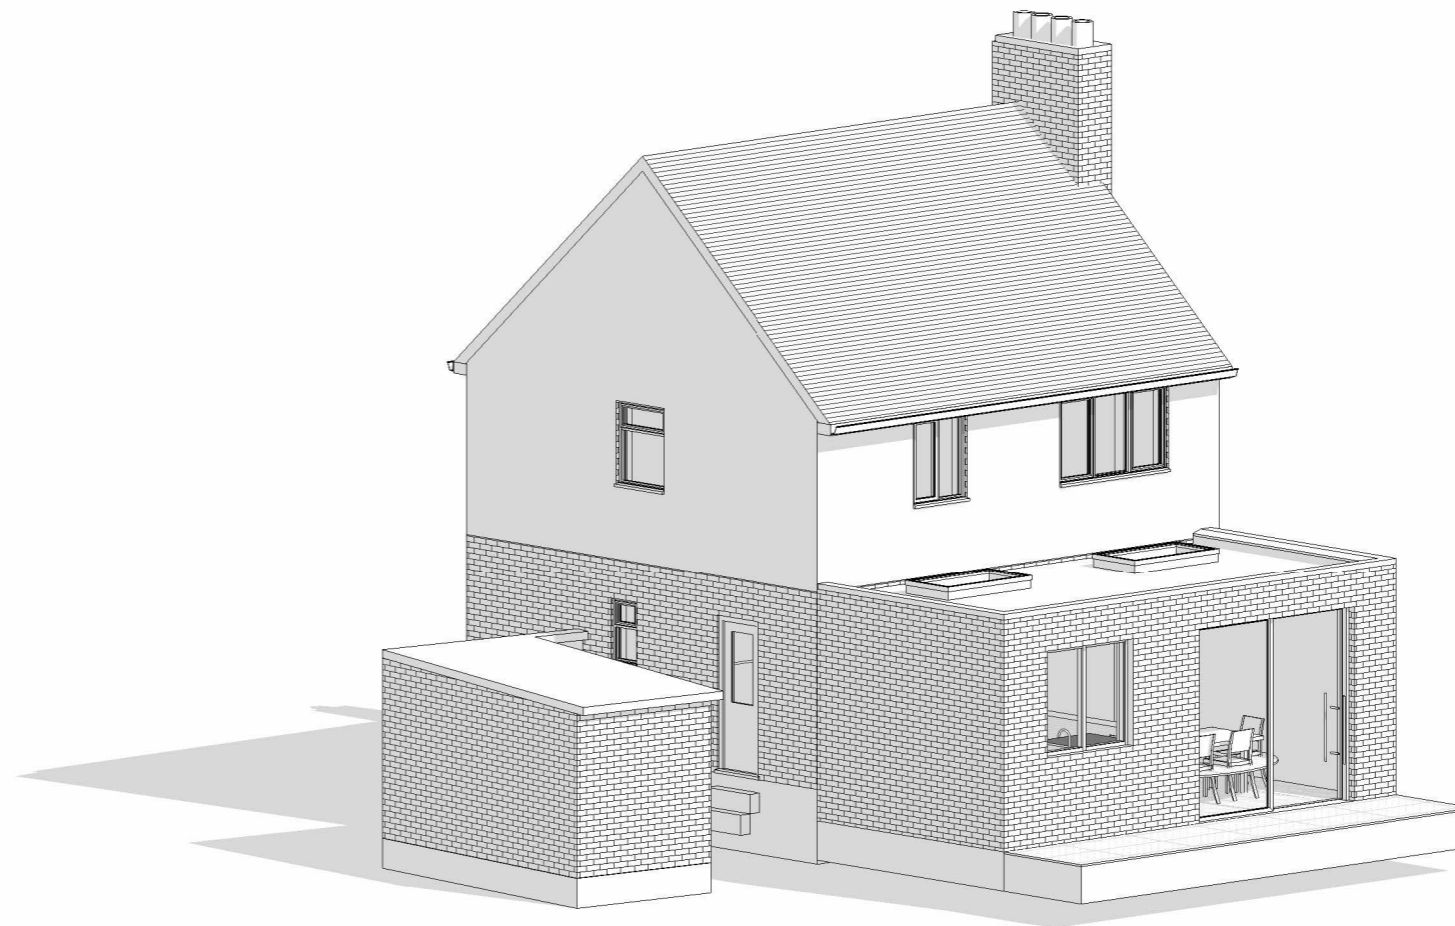

2 3D Proposed