




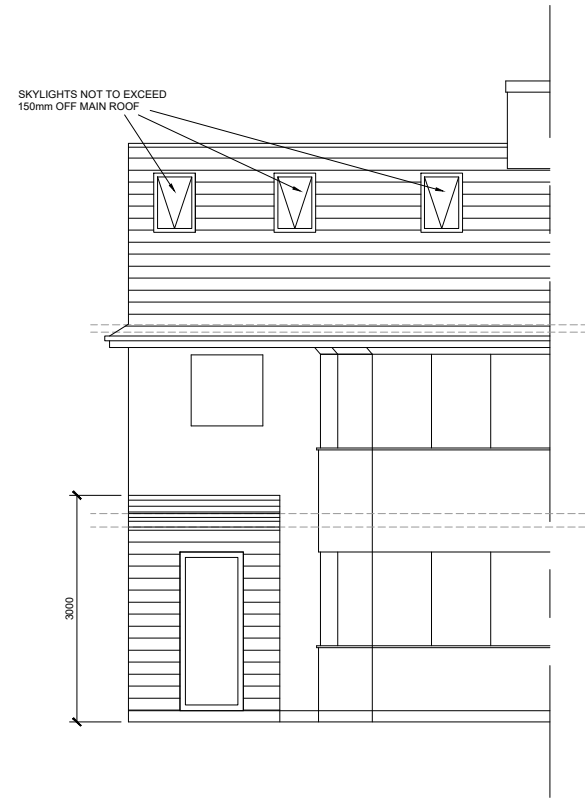


PROPOSED FRONT ELEVATION
Scale 1:100

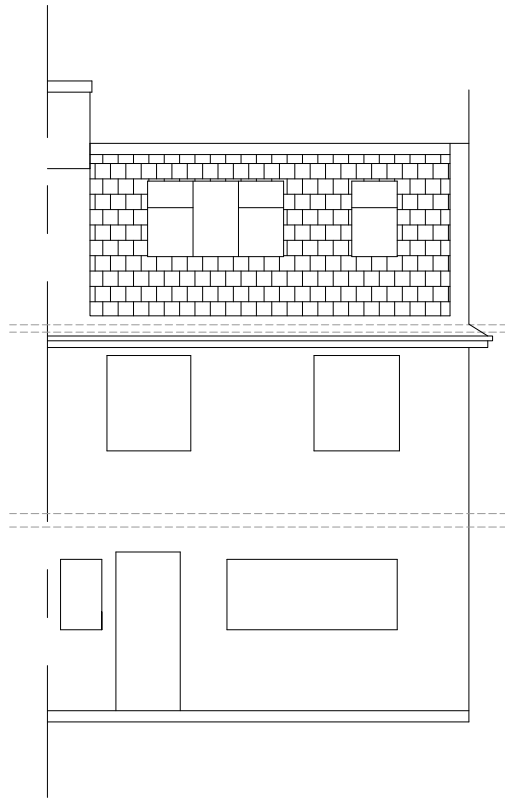


PROPOSED REAR ELEVATION
Scale 1:100

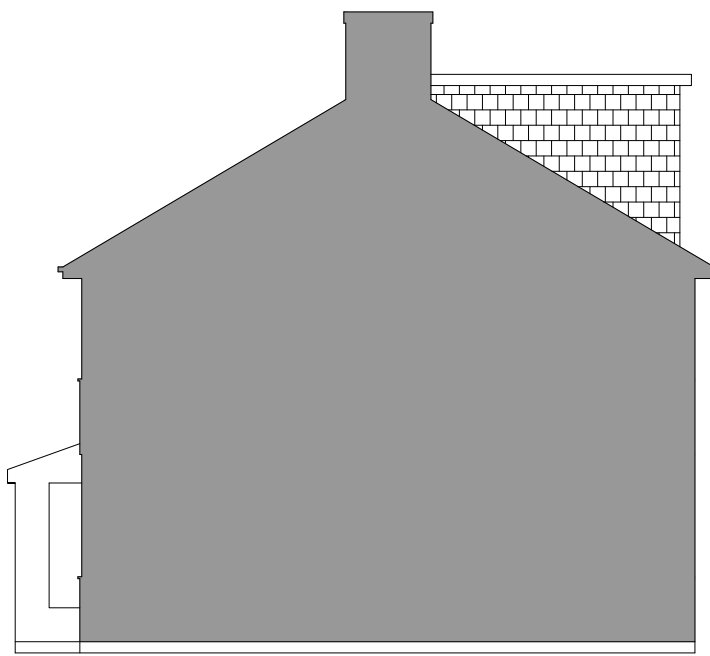


PROPOSED SIDE ELEVATION
Scale 1:100

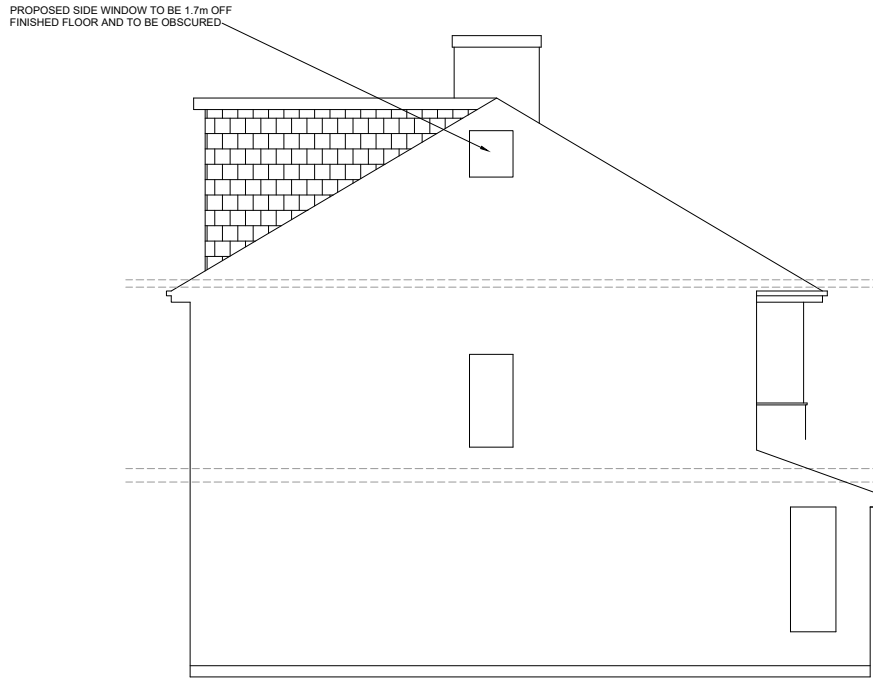


PROPOSED SIDE ELEVATION
Scale 1:100

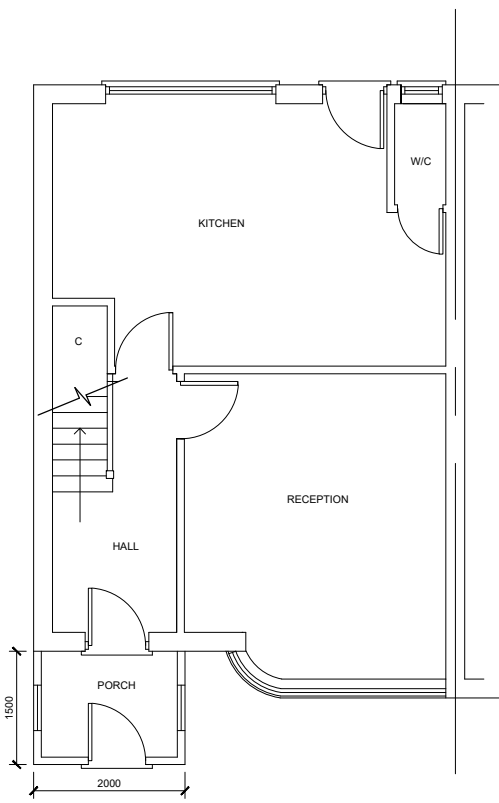


PROPOSED GROUND FLOOR PLAN
Scale 1:100

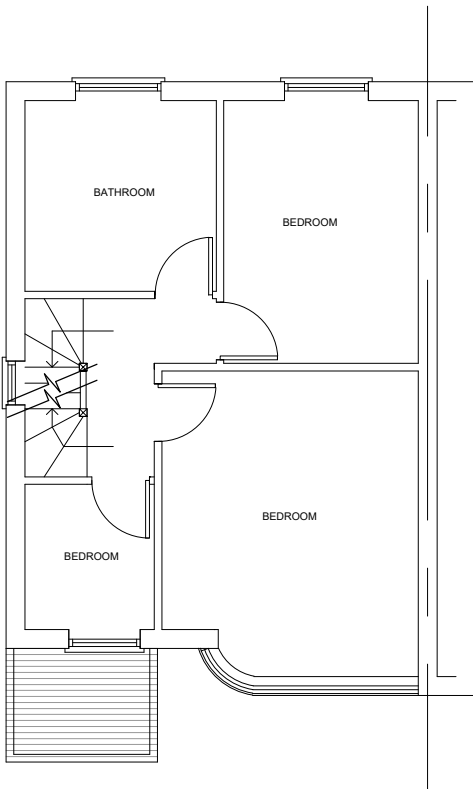

PROPOSED FIRST FLOOR PLAN
Scale 1:100

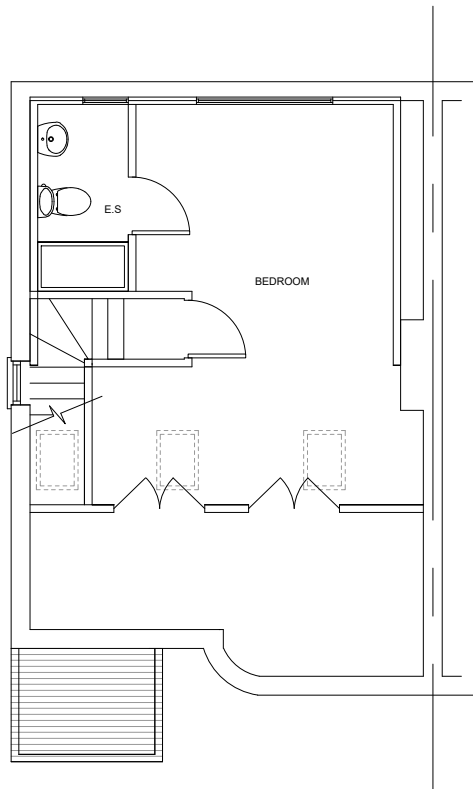

PROPOSED SECOND FLOOR PLAN
Scale 1:100

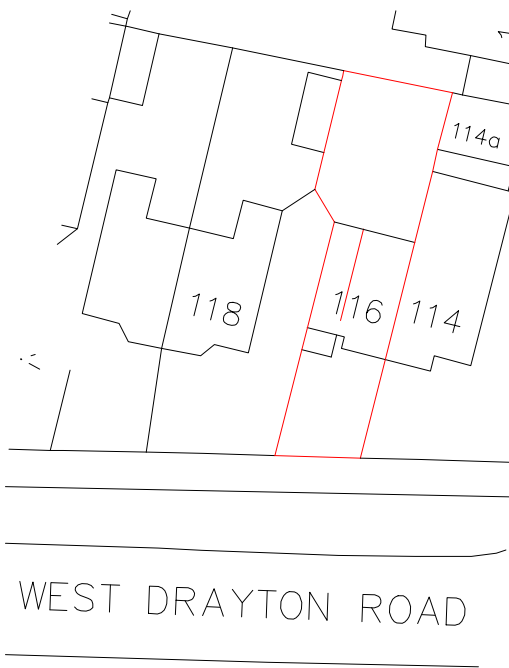


These drawings should be approved by local Authority
No dimensions to be scaled from this drawing. All dimensions to be checked on site.
This drawing is copyright and should not be reproduced without permission of the Architects

Rev	Description

Project
116 West Drayton Road
UXBRIDGE
UB8 3LE

Drawing
SECTION AND DETAILS

SCALE As Shown	Rev	Drawing no. 21_63_01
-------------------	-----	-------------------------

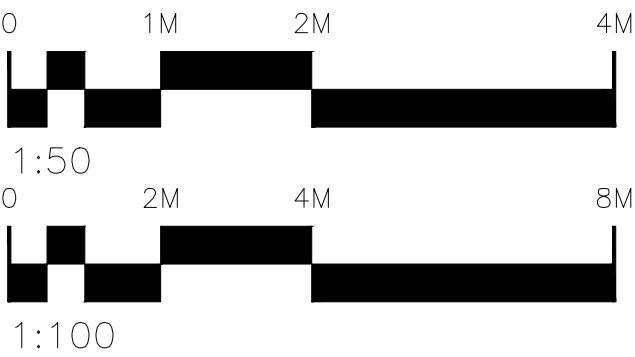

LOFT CONVERSION
VOLUME OF DORMER = $\frac{1}{2} \times 4.7 \times 2.1 \times 4.1 = 20.2\text{cu.m}$
VOLUME OF HIP TO GABLE = $\frac{1}{6} \times 8.1 \times 4.1 \times 3.3 = 18.2\text{cu.m}$
VOLUME 50cu.m > 38.4cu.m
TOTAL VOLUME EXTENDED ROOF AREA = 38.4cu.m

LOFT CONVERSION
TOTAL AREA OF PORCH = 3cu.m
HEIGHT OF PORCH NOT TO EXCEED 3m