




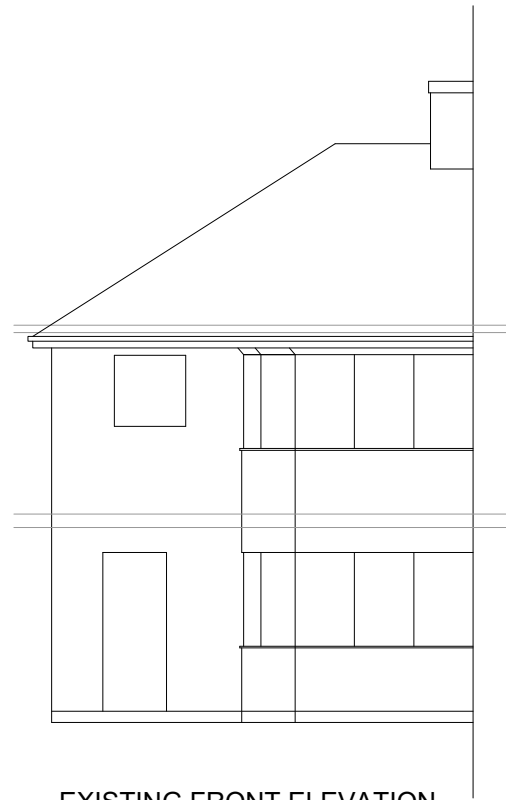


EXISTING FRONT ELEVATION
Scale 1:100

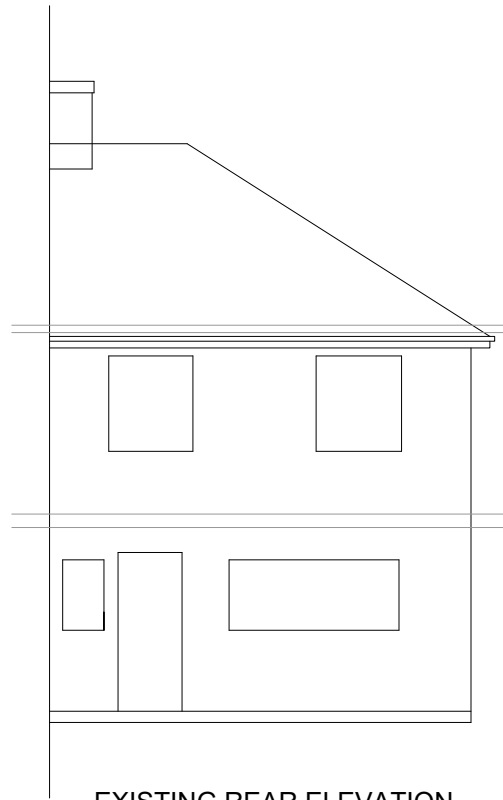


EXISTING REAR ELEVATION
Scale 1:100

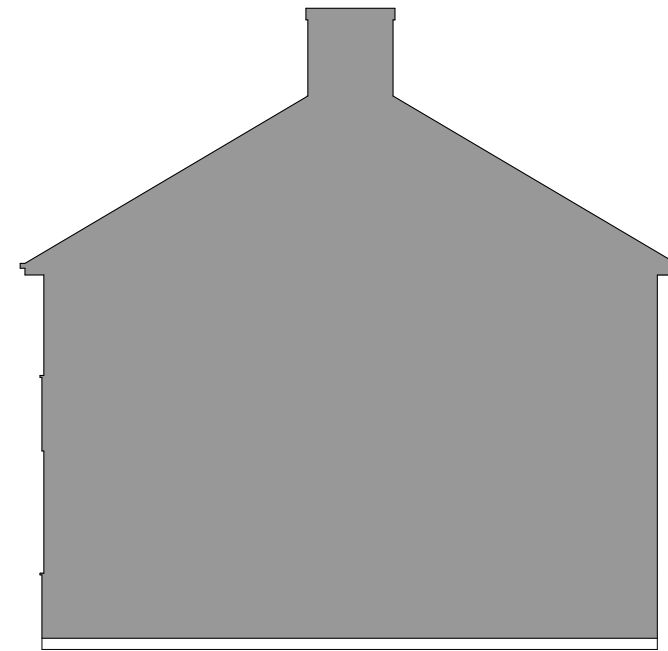


EXISTING SIDE ELEVATION
Scale 1:100

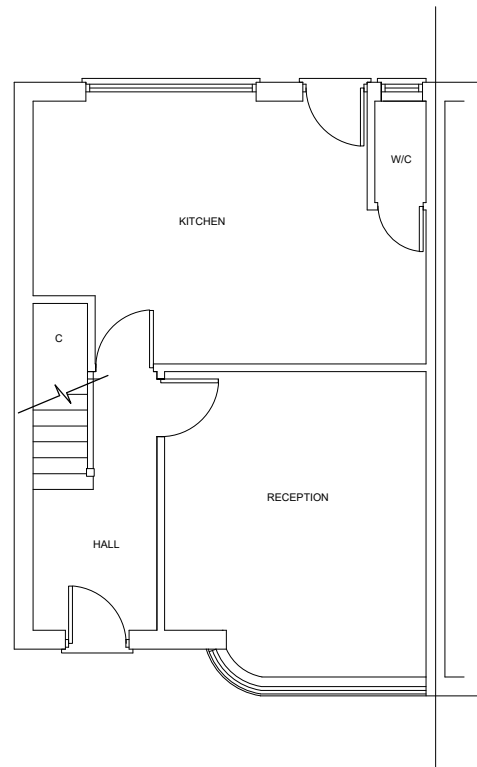


EXISTING GROUND FLOOR PLAN
Scale 1:100

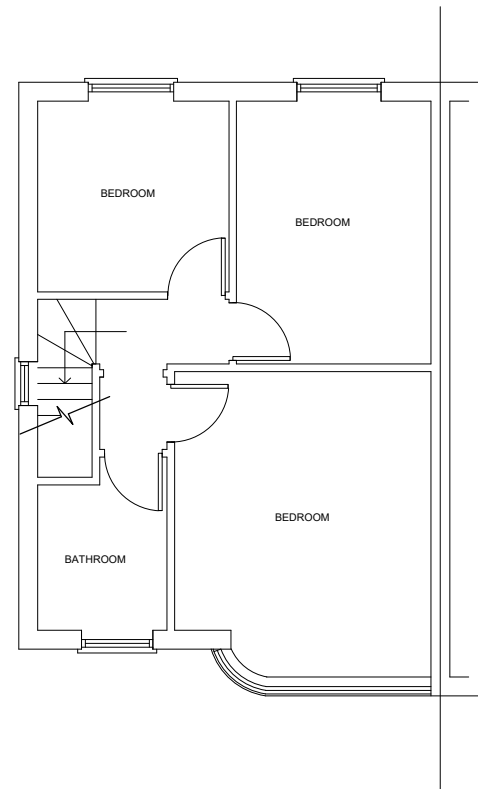

EXISTING FIRST FLOOR PLAN
Scale 1:100

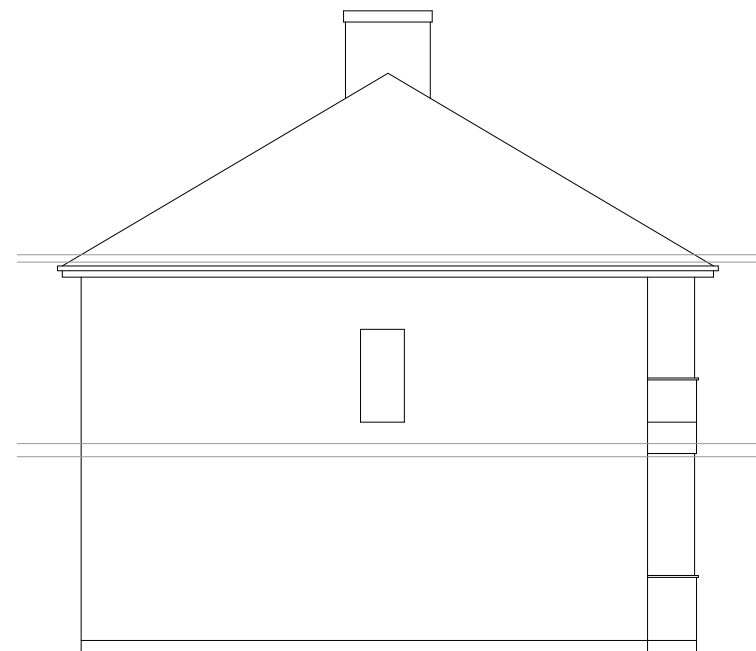

EXISTING SIDE ELEVATION
Scale 1:100

 

These drawings should be approved by local Authority
No dimensions to be scaled from this drawing. All dimensions to be checked on site.
This drawing is copyright and should not be reproduced without permission of the Architects

Rev	Description

Project
116 West Drayton Road UXBRIDGE UB8 3LE
Drawing
EXISTING PLANS AND ELEVATIONS

SCALE As Shown	Date	Drawing no. 21_63_04
-------------------	------	-------------------------