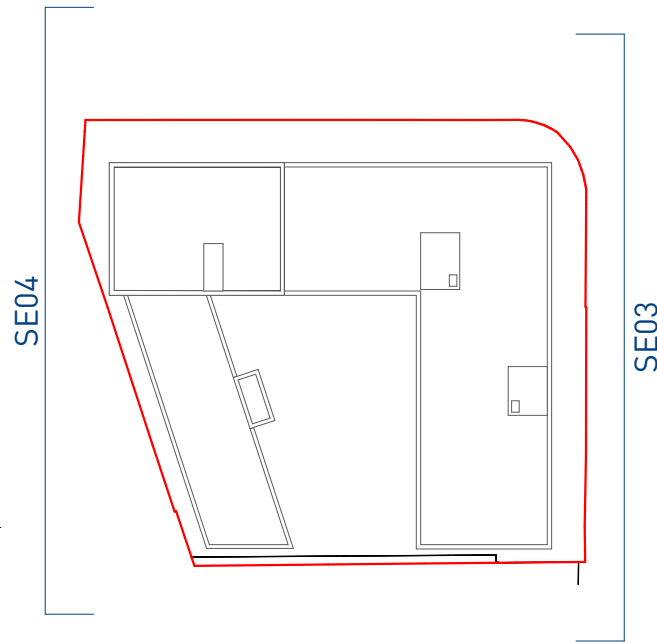
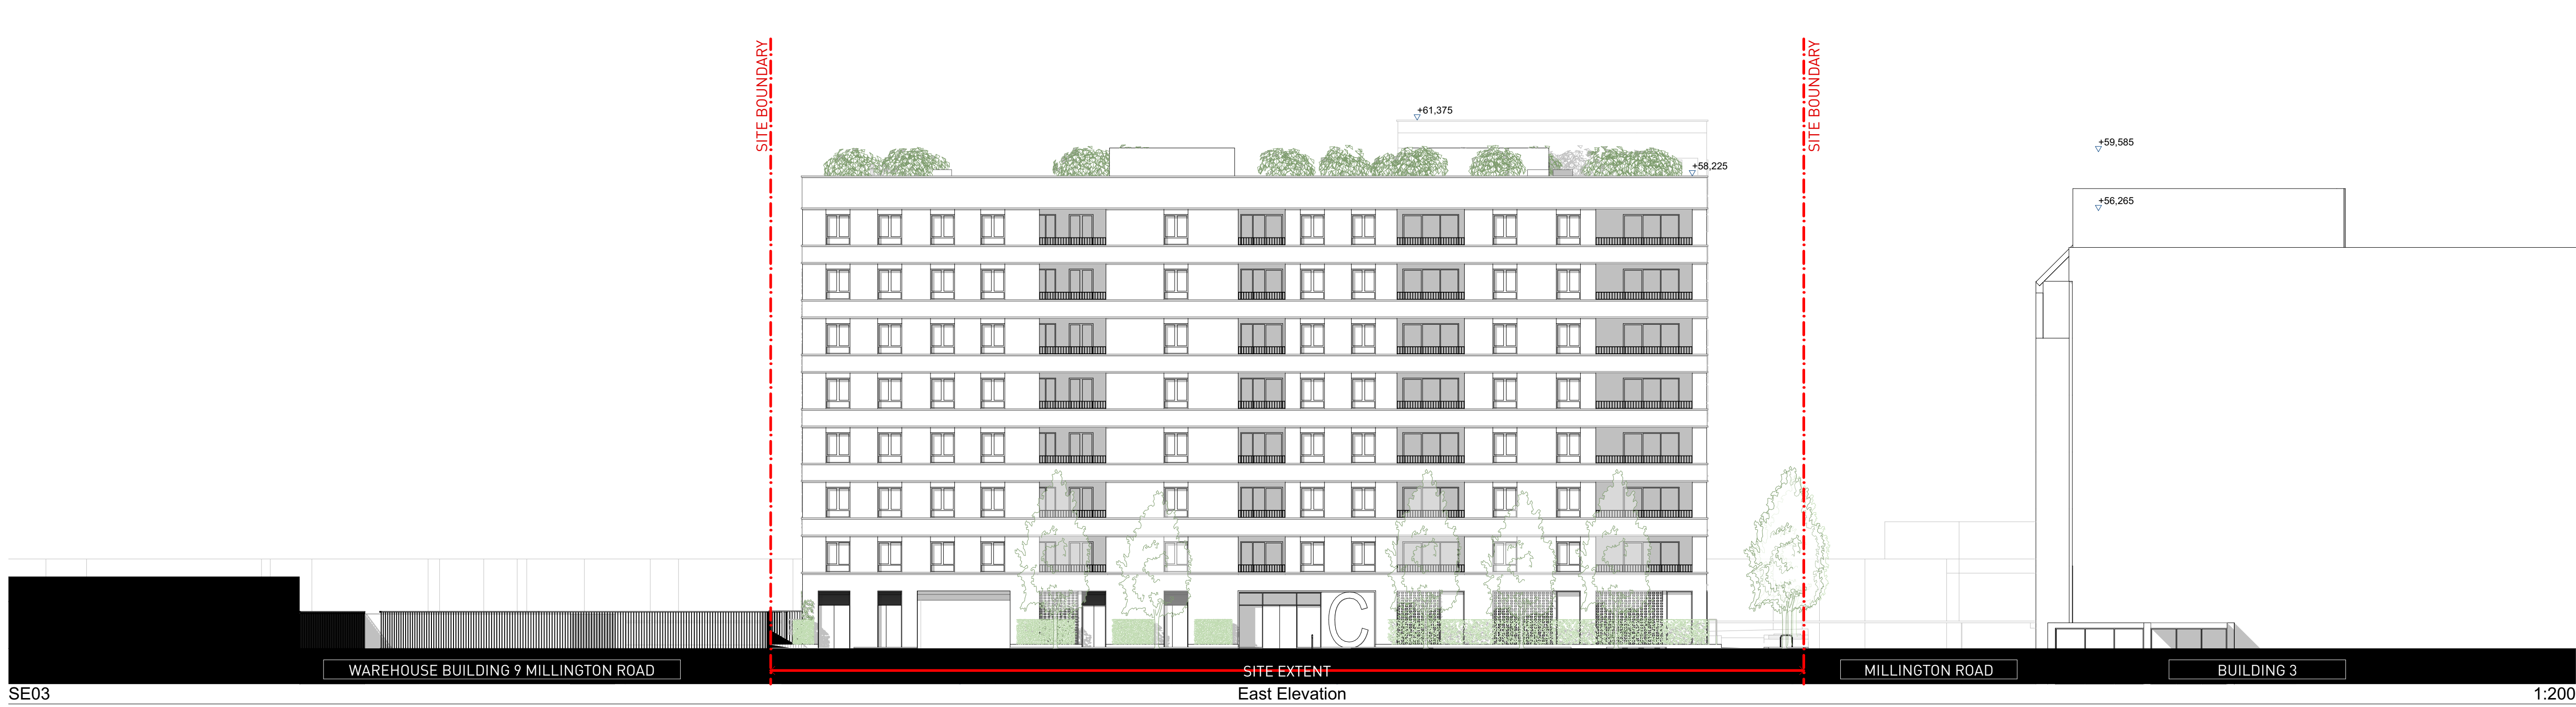


PO3	28/09/2023	Elevations amended as consented scheme
PO2	12/09/2023	Block A staircase extended to 7th floor for roof access
PO1	30/06/2021	Planning
rev	date	description

stock wool

The Pump House 19 Hooper Street
London E1 8BU 020 7264 8600
info@stockwool.co.uk

Client
Millington Road (HPH4) LLP

Project
HPH4 Millington Road, Hayes

Drawing
East and West Elevations
- Proposed

Status
PLANNING

Scale 1:200@A1
CAD File 3552_MillingtonMainModel PA Housing.pln
Date
Drawn
Checked

Project no_Drawing no Revision
3552_PL(20)204 **P03**