




SE05

North Elevation Courtyard


1:200

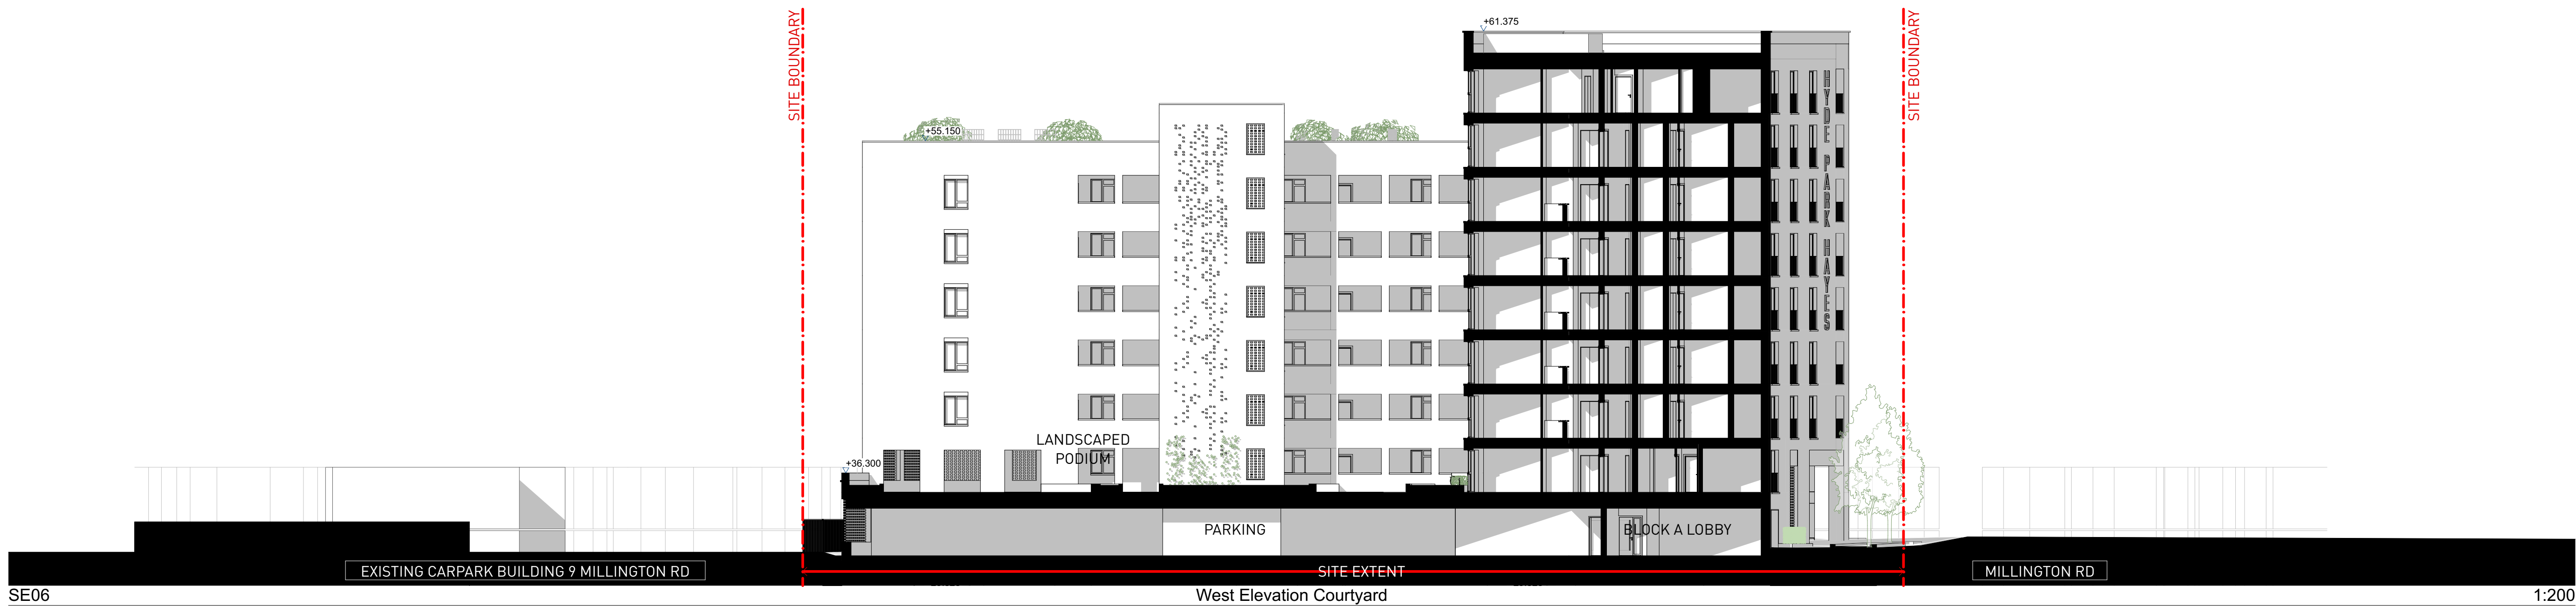

SE06

West Elevation Courtyard

1:200

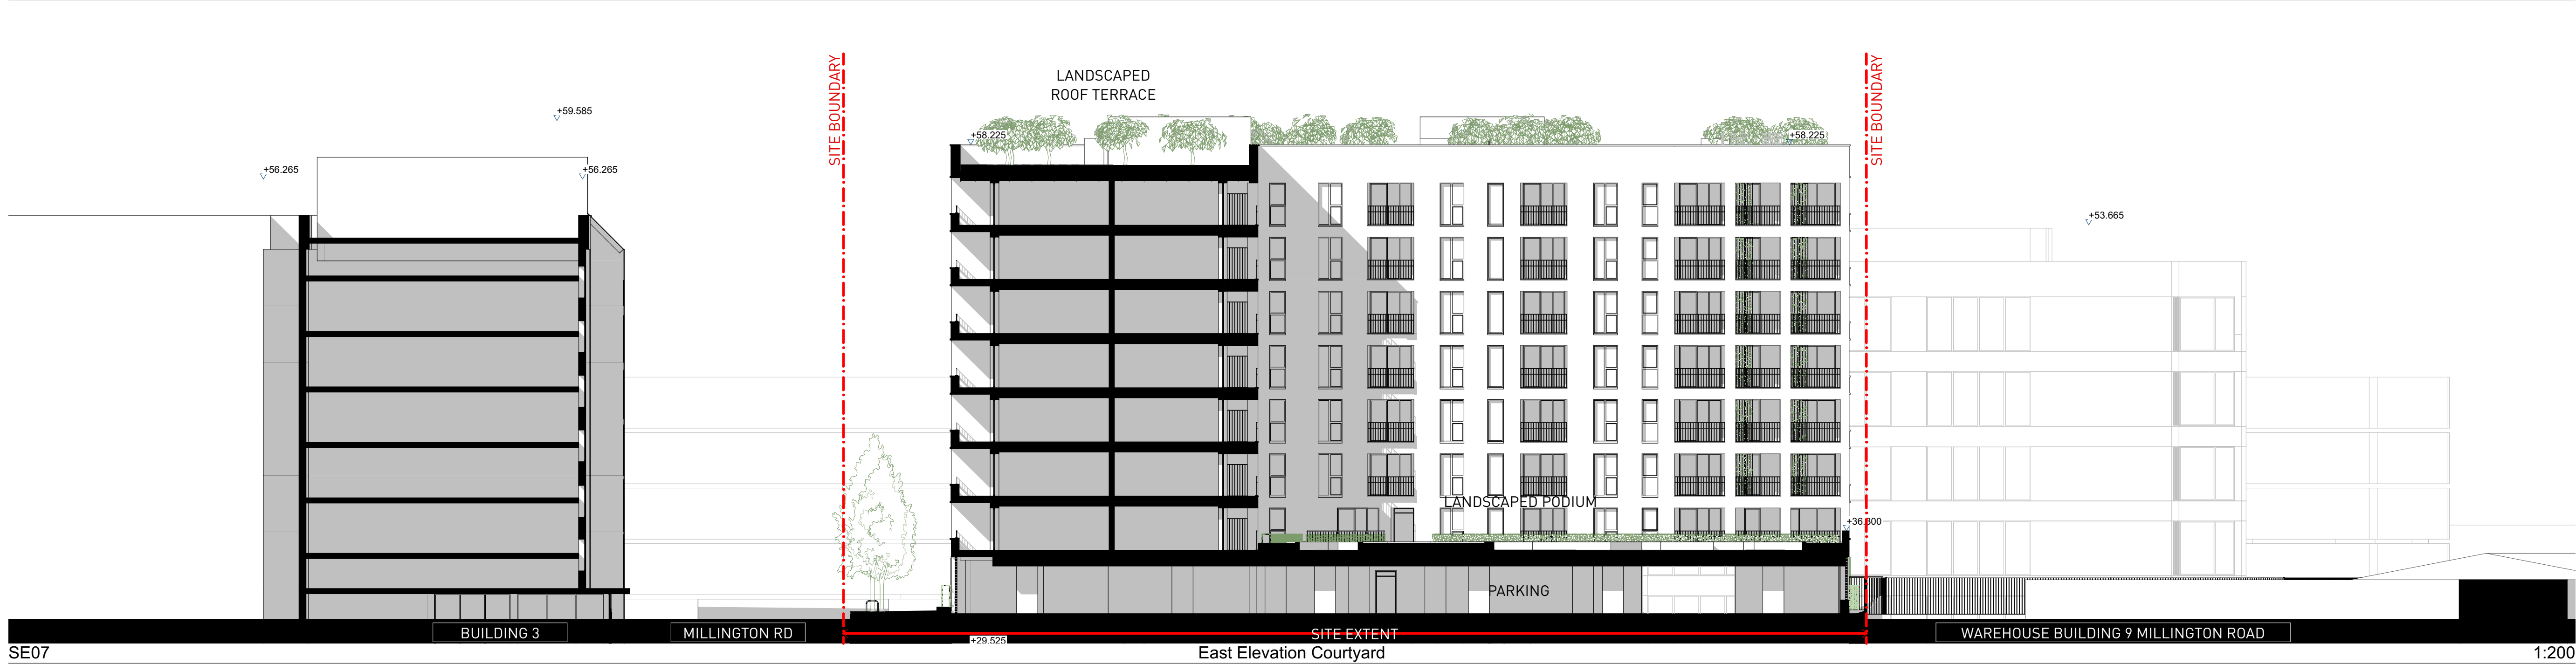

SE07

East Elevation Courtyard

1:200

**stock
wool**

The Pump House 19 Hooper Street
London E1 8BU 020 7264 8600
info@stockwool.co.uk

Client
Millington Road (HPH4) LLP

Project
HPH4 Millington Road, Hayes

Drawing
Courtyard Internal
Elevations - Proposed

Status
PLANNING

Scale 1:200@A1
CAD File 3552_MillingtonMainModel PA Housing.pln
Date
Drawn
Checked

Project no_ Drawing no Revision
3552_PL(20)205 P03