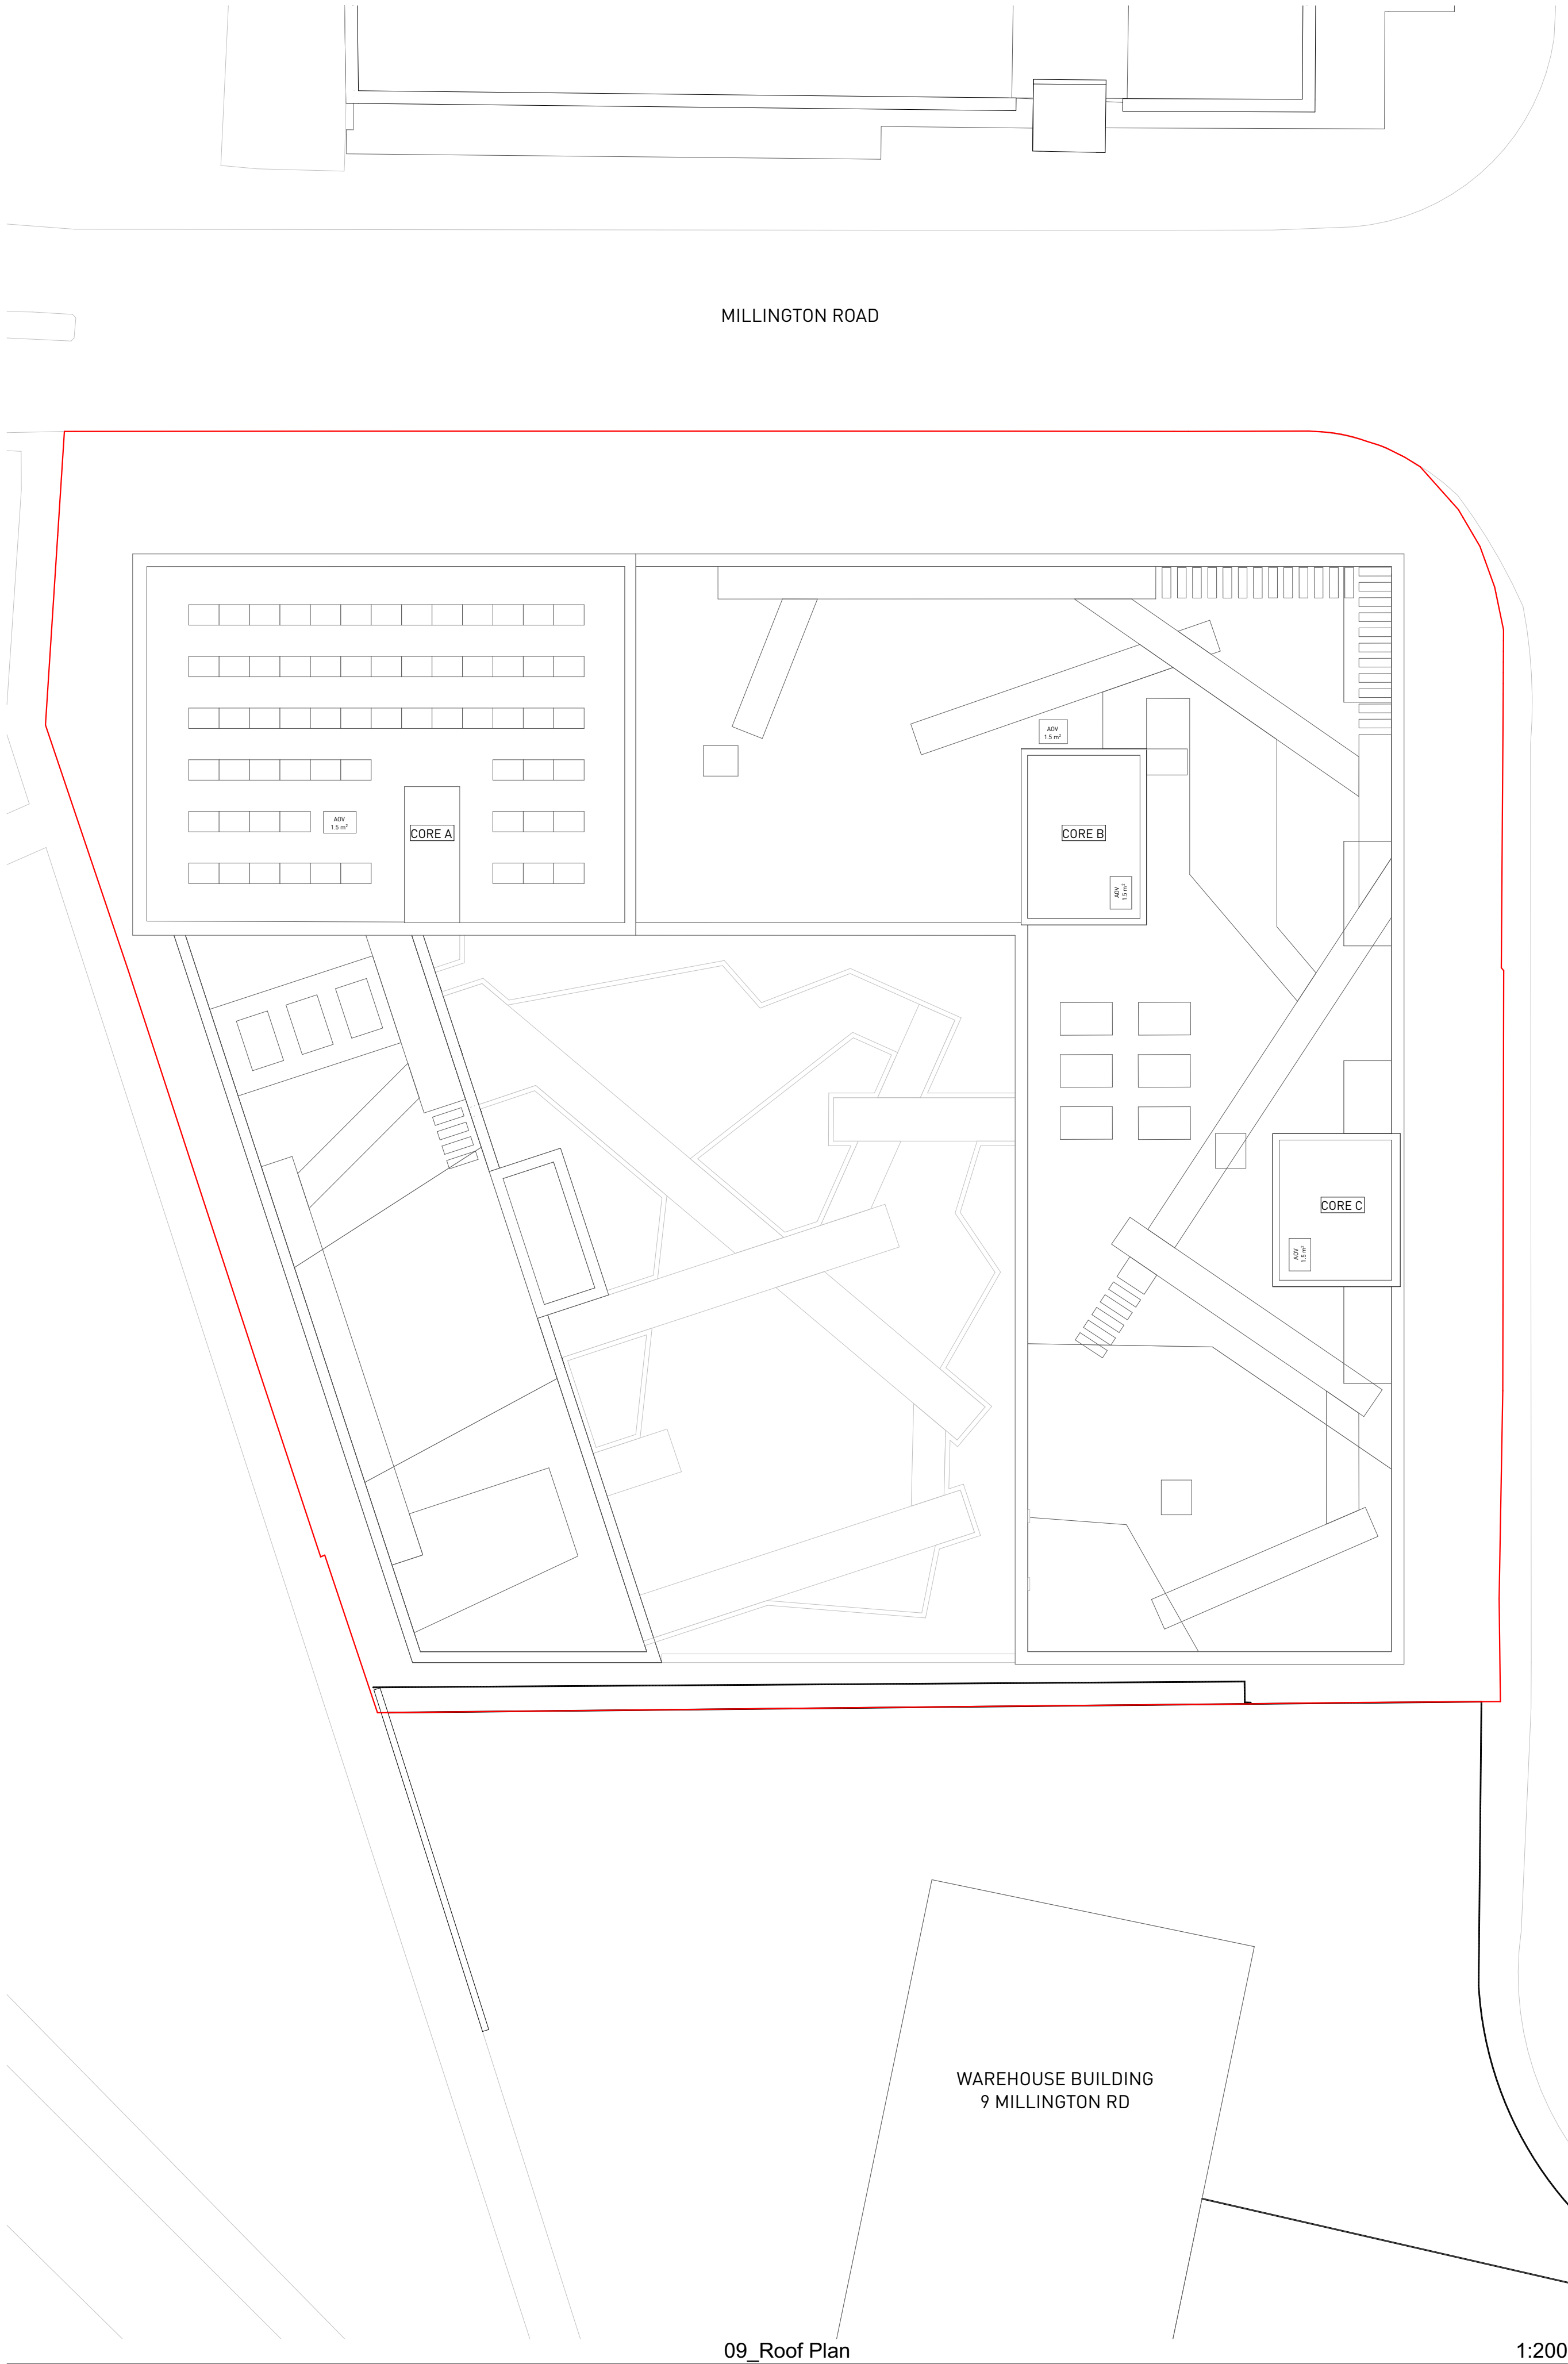


NOTE
For the landscape detailed design, please refer to the landscape architect's drawings

P05	12/06/2023		Block A staircase extended to 7th floor for roof access
P04	25/01/2023	Planning	Studio units in Block A converted to 182P units
P03	07/12/2021	Planning	Evacuation 11 new fighting units added, Door coverings shown in Core A Cor Shop off-site shown
P02	16/11/2021	Planning	Additional Lockers to Refuse Store, S.01.02, S.02.02 Fals Converted to M4C3
P01	30/07/2021	Planning	

rev	date	description
-----	------	-------------

stock wool

The Pump House 19 Hooper Street
London E1 8BU 020 7264 8600
info@stockwool.co.uk

Client
Millington Road (HPH4) LLP

Project
HPH4 Millington Road, Hayes

Drawing
Detailed Floor Plans - Roof Plan

Status
PLANNING

Scale @A1
CAD File 3552_MillingtonMainModel PA Housing.pln
Date
Drawn
Checked

Project no. Drawing no. Revision
3552_PL(20)304 P05

